



A NORTH CONTEXT ELEVATION 1:200

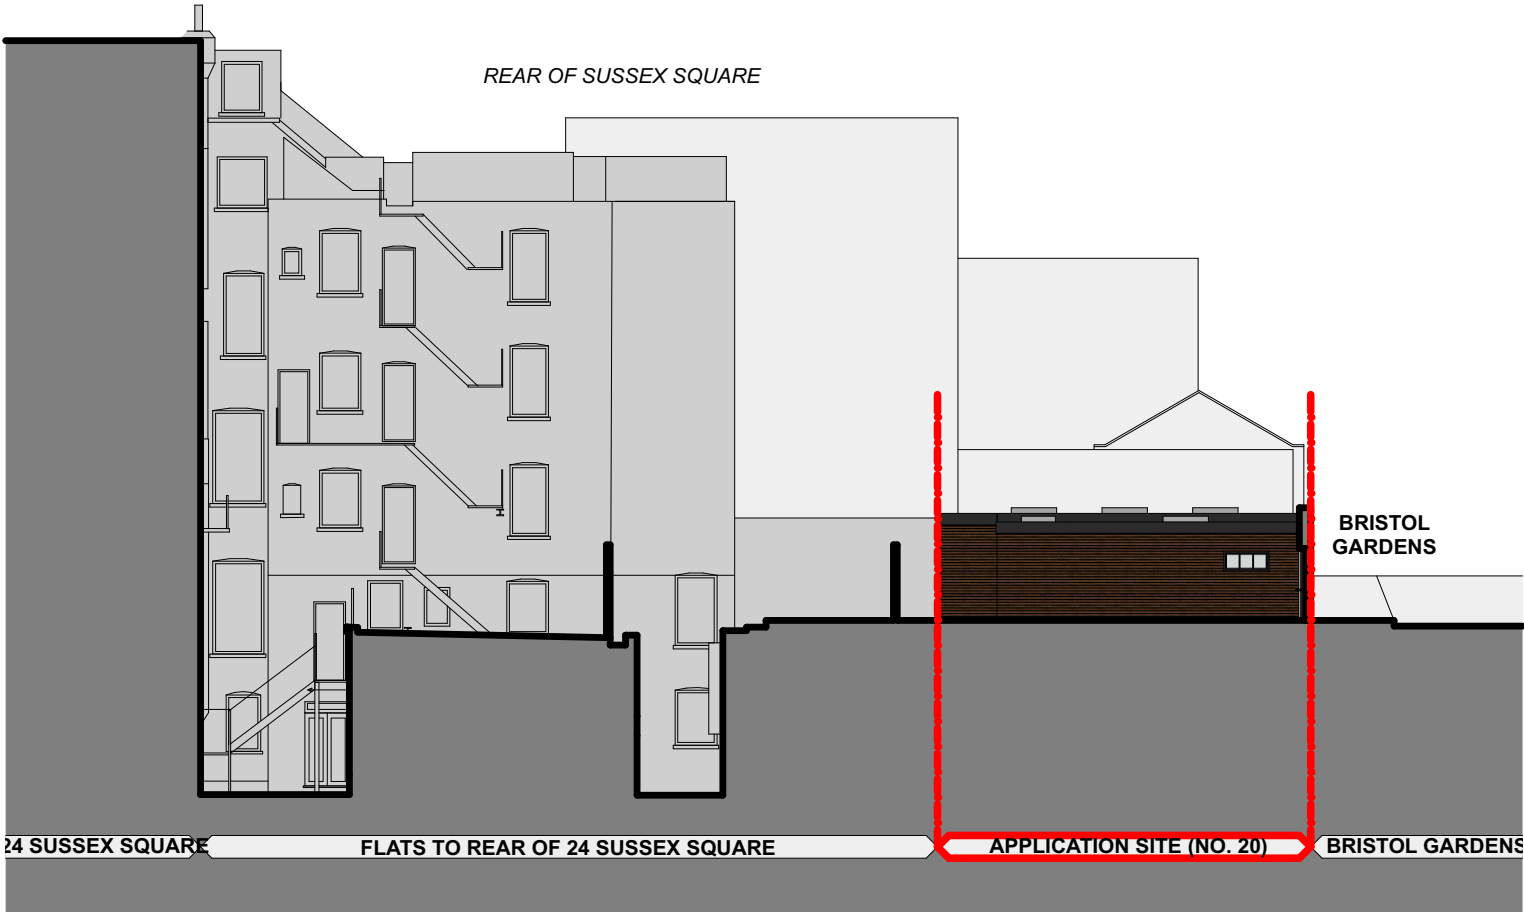

B EAST CONTEXT ELEVATION 1:200

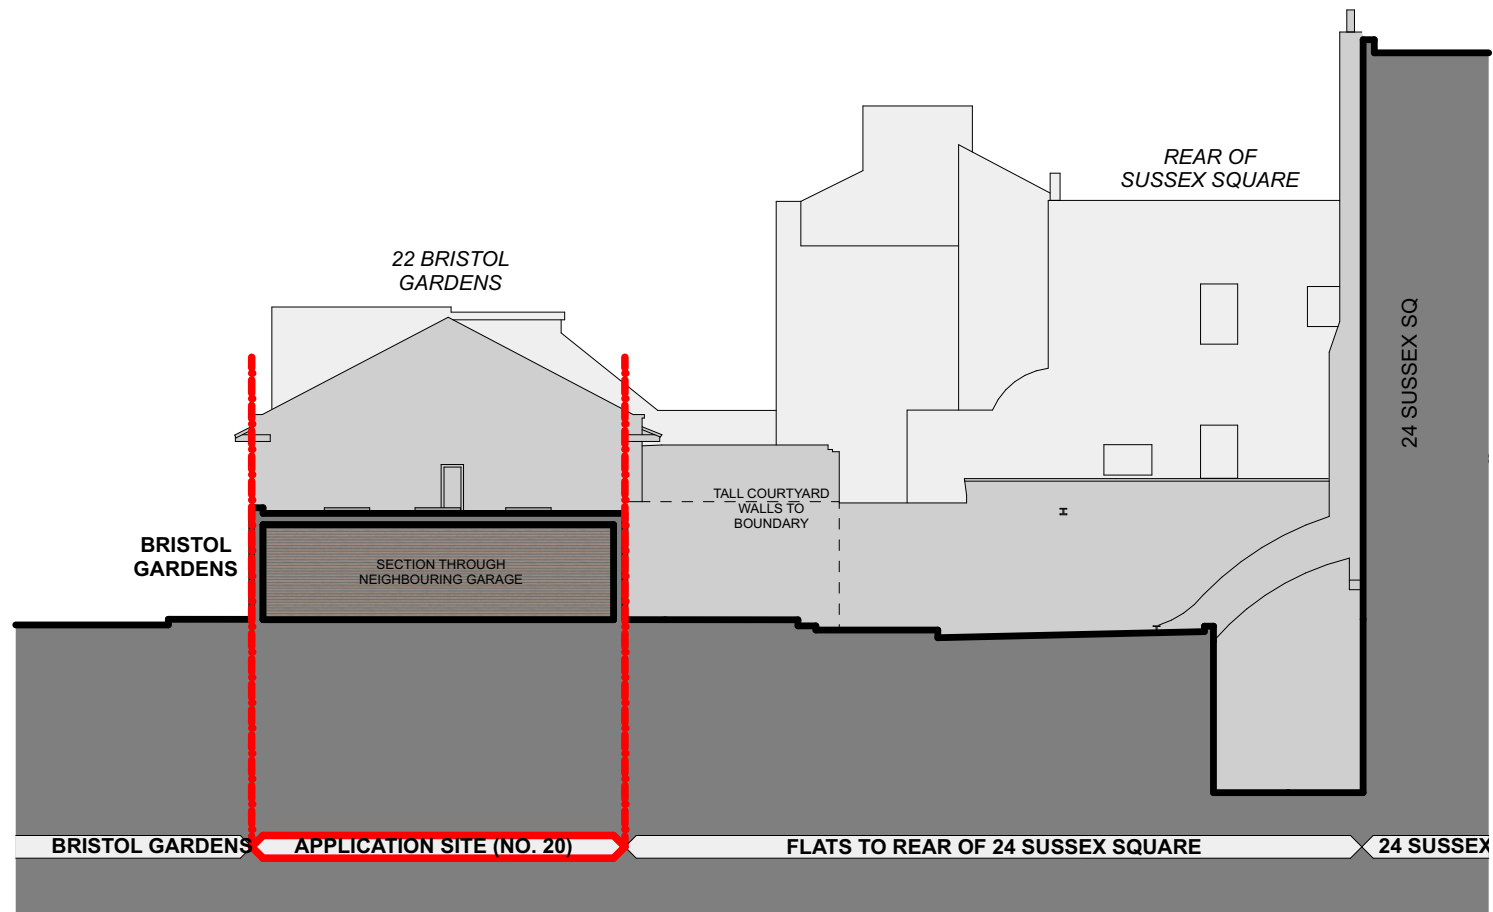

C WEST CONTEXT ELEVATION 1:200