




1 PROPOSED - REAR (SOUTH) ELEVATION
Scale - 1:100




2 PROPOSED - SIDE (WEST) ELEVATION
Scale - 1:100



3 PROPOSED - FRONT (NORTH) ELEVATION
Scale - 1:100

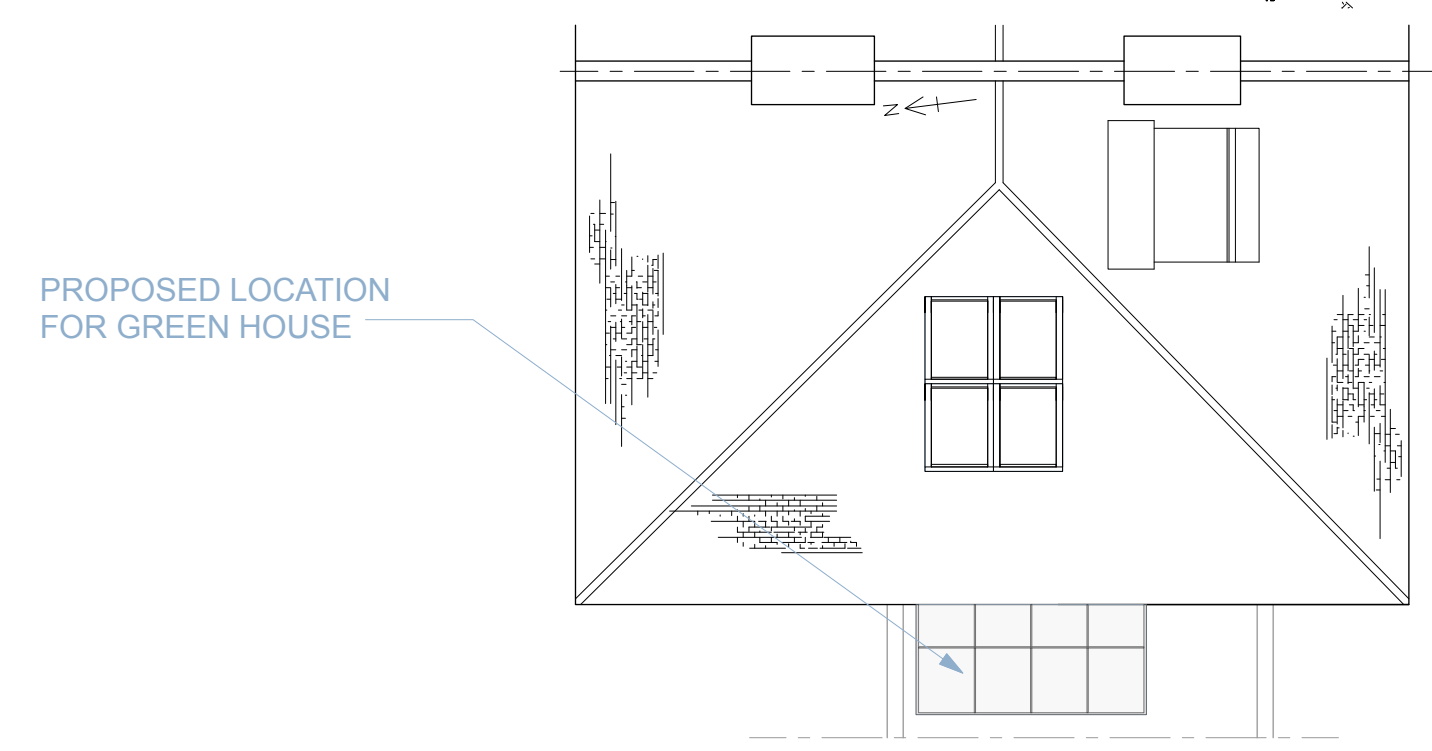

4 PROPOSED - ROOF PLAN
Scale - 1:100

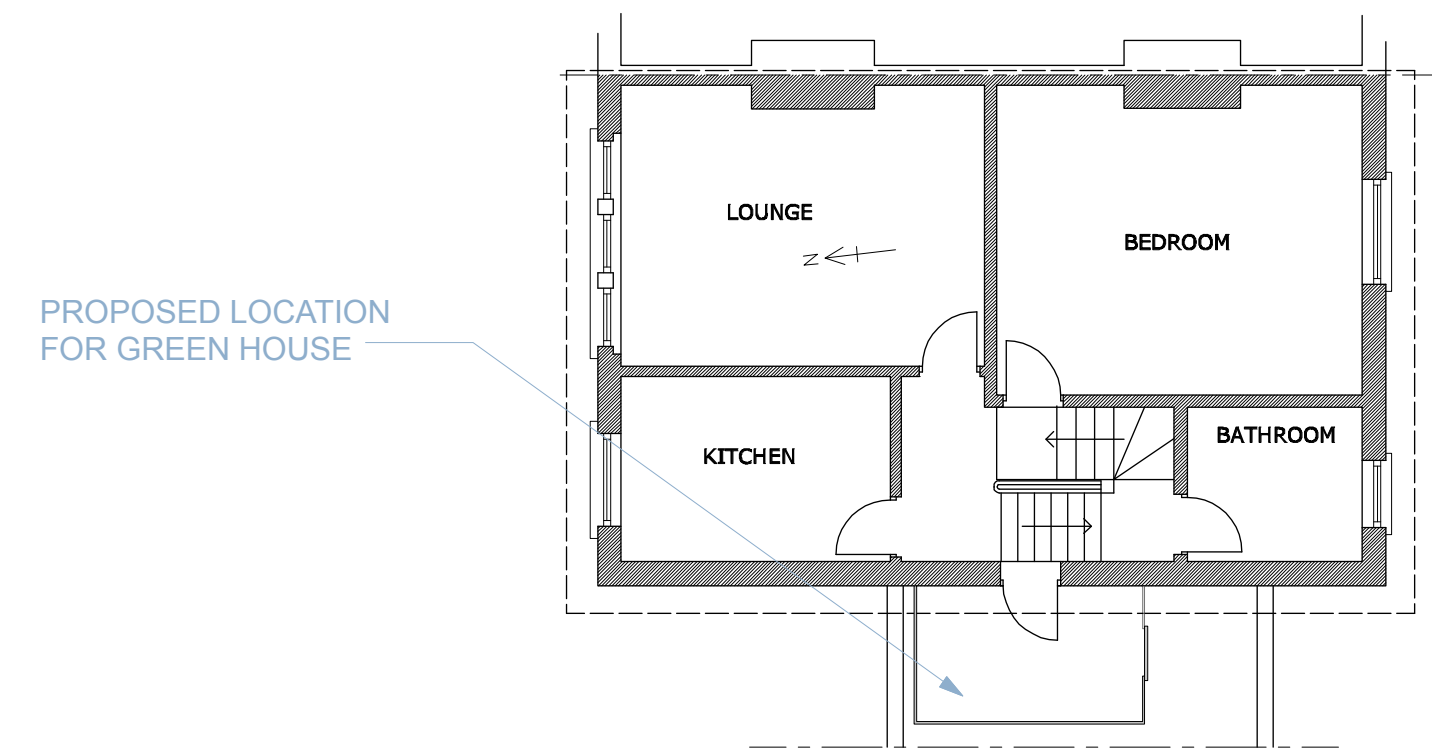

5 PROPOSED - 1ST FLOOR PLAN
Scale - 1:100



6 EXAMPLE OF PROPOSED GREEN HOUSE
Scale - 1:100

