



2


BLOCK PLAN
Scale: 1:500

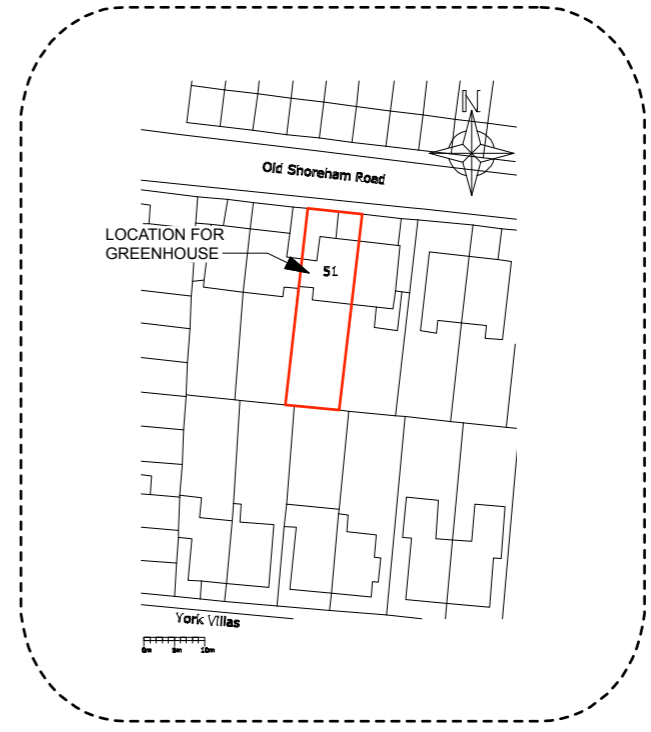

1

LOCATION PLAN
Scale: 1:1250

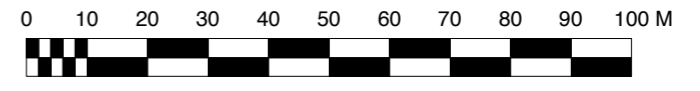

 - Land that applies to the application

HAPA ARCHITECTS

Job Name 51 OLD SHOREHAM RD			
Status INFORMATION	Drawing Title PROPOSED DRAWINGS		
Date DEC '21	Scale 1:500/1250 @ A1	Job Ref 0254	
© All rights reserved - Do not scale off drawing All dimensions to be checked on site HAPA Architects Ltd. // www.hapa-architects.co.uk			Drawing Number AL-001

