
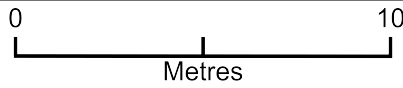


# Alice Cottage Block Plan

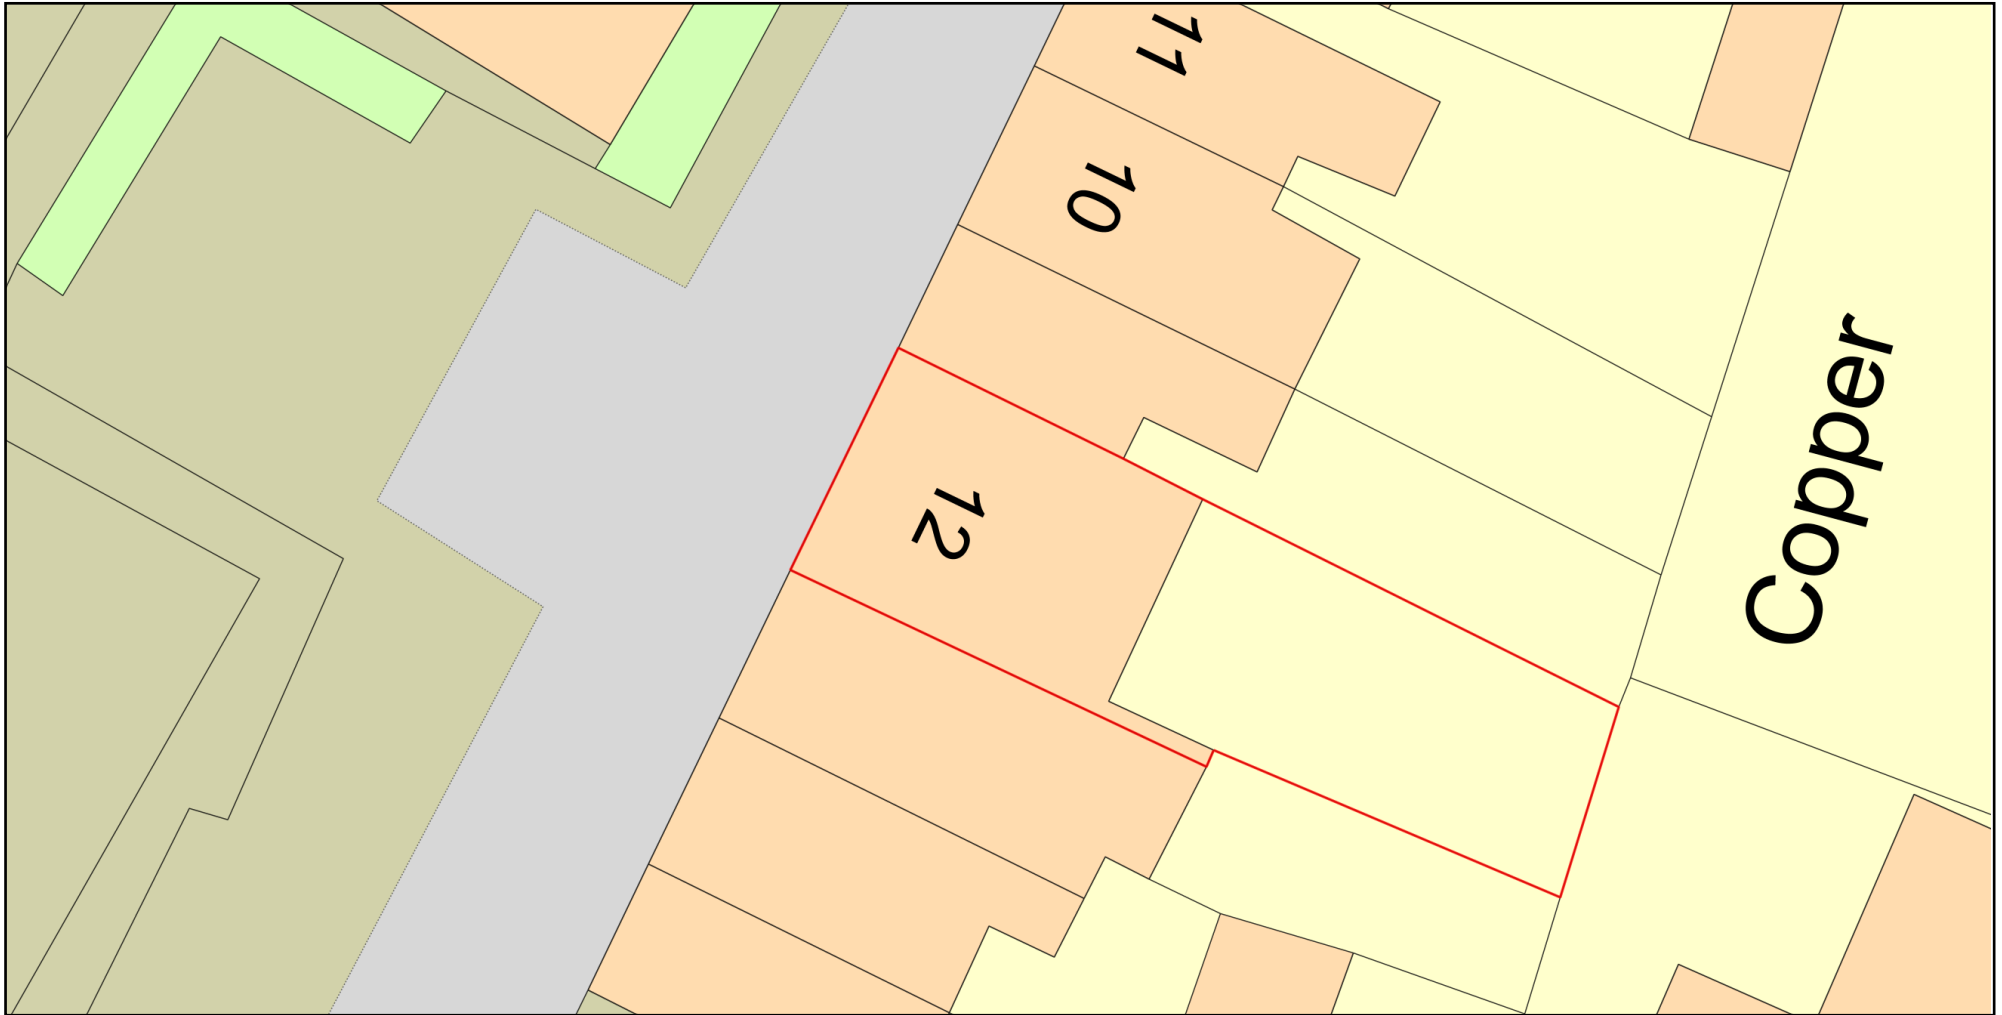

Plan Produced for: Fiona Pascoe

Date Produced: 29 Oct 2023

Plan Reference Number: TQRQM23302095412059

Scale: 1:200 @ A4

© Crown copyright and database rights 2023 OS 100042766