


**NOTES:**



This drawing has been prepared for PLANNING APPLICATION and is not to be used for any other purpose. Dimensions are indicative and should be referenced against measured surveys only.

This drawing is the property of LUNDI ARCHITECTS and must not be reproduced, in part or whole, or deviated from, without their permission.

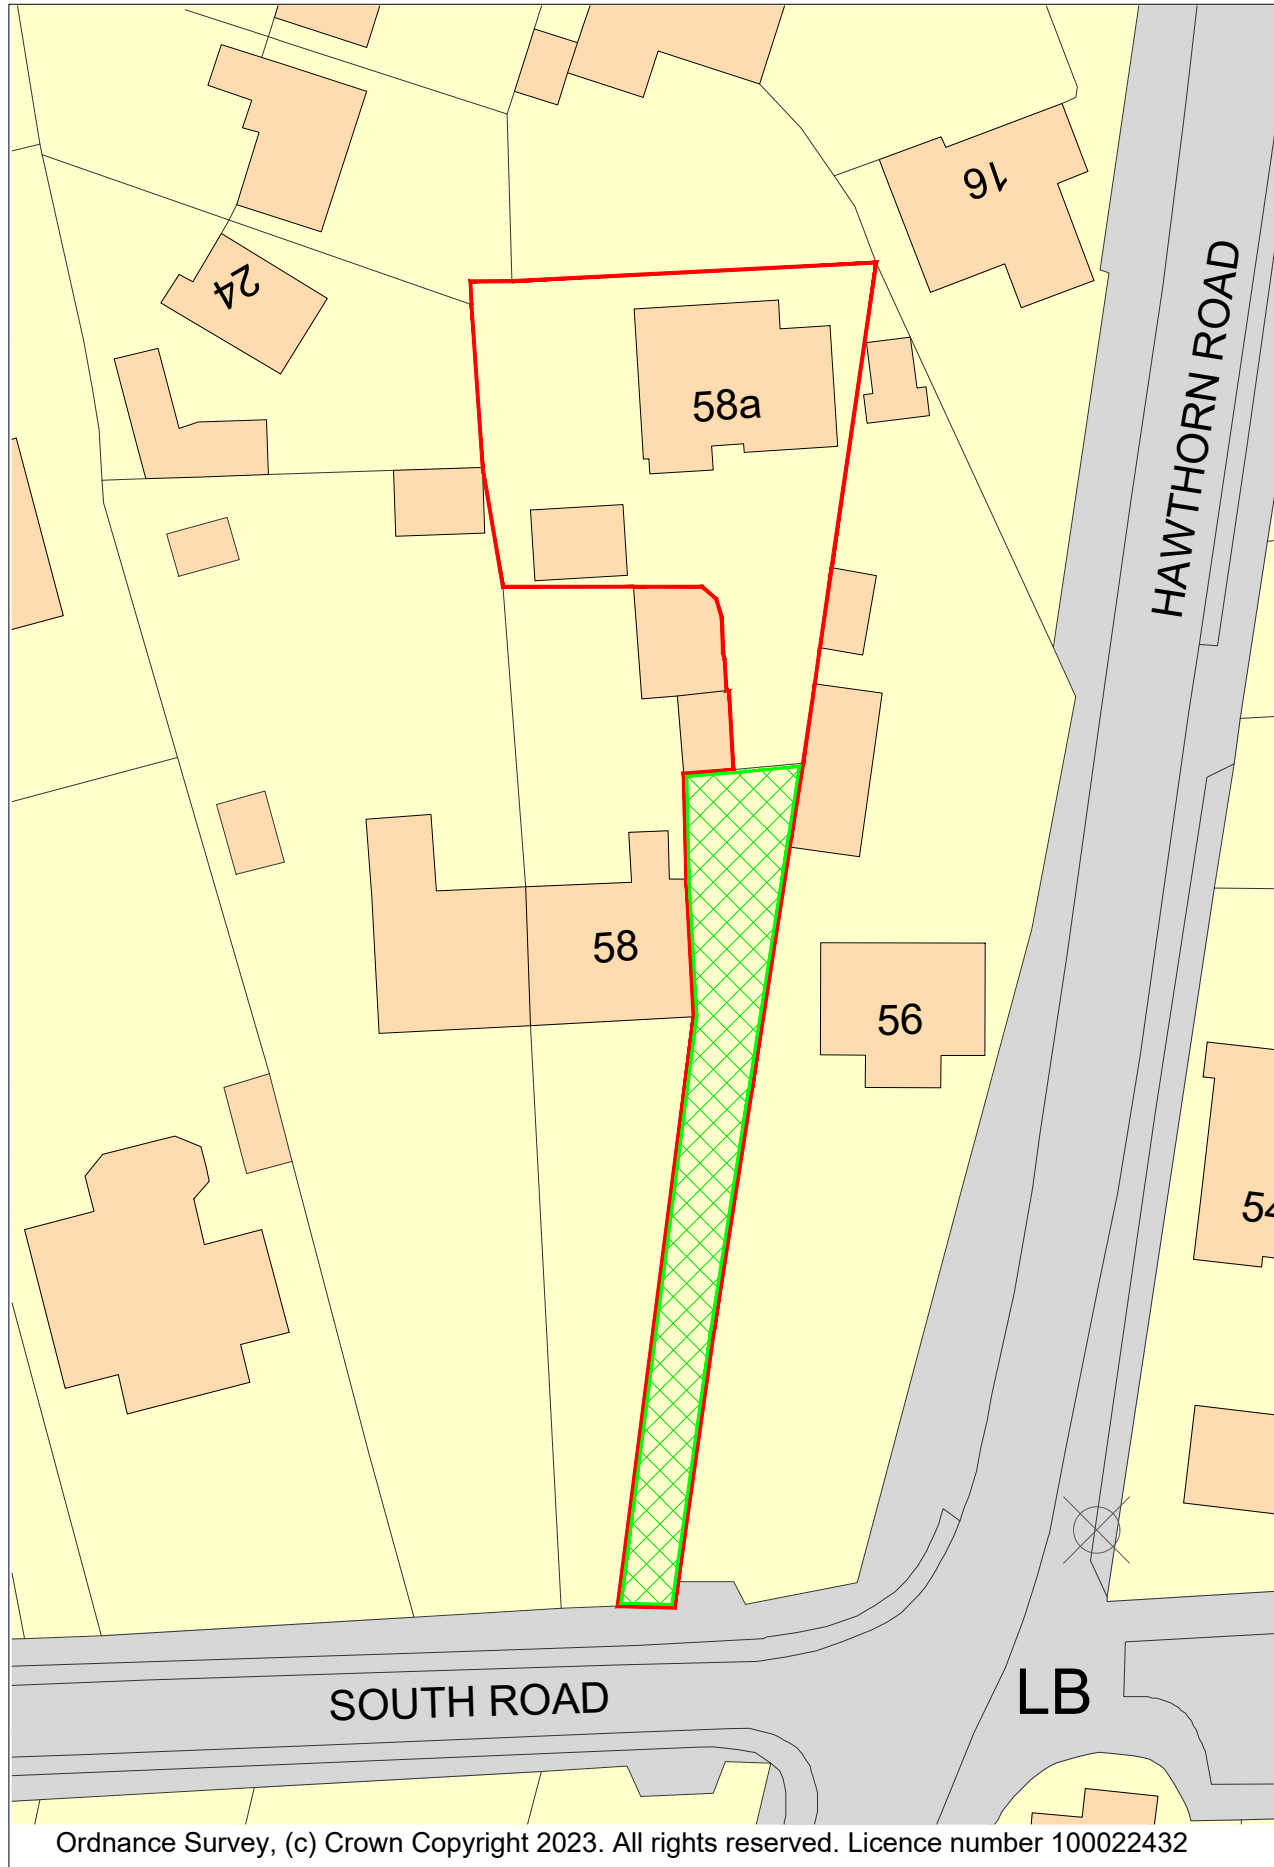

**BLOCK PLAN 1:500**

Ordnance Survey, (c) Crown Copyright 2023. All rights reserved. Licence number 100022432

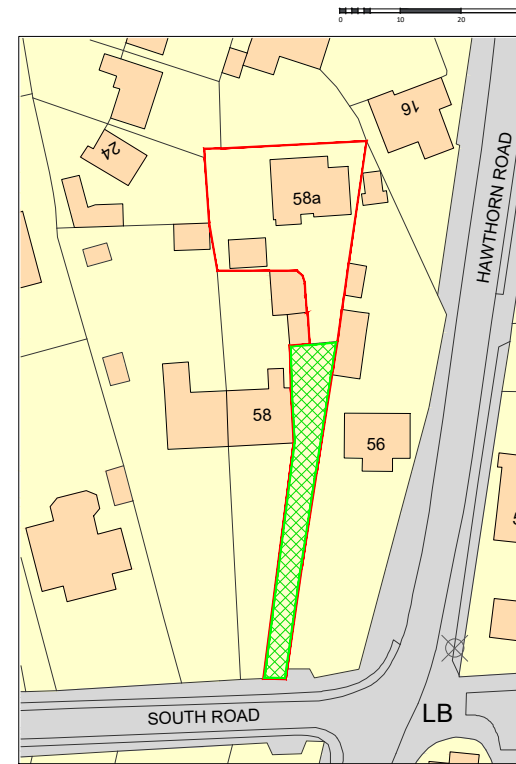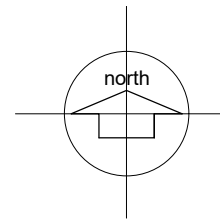

**LOCATION PLAN 1:1250**

Green hatched area denotes shared access / right of way for no 58A

AMENDMENTS	DATE
B Minor amendment to Red Line	27.11.23
A GENERAL AMENDMENT	13.11.23

**CLIENT**

**TONI & NEIL LANGFORD**

**PROJECT**

**PROPOSED GARAGE REPLACEMENT AND FIRST FLOOR EXTENSION**  
58A SOUTH ROAD, HORNDEAN  
PO8 0EP

**DRAWING TITLE**

**BLOCK AND LOCATION PLANS AS EXISTING**

**DATE**

OCTOBER 2023

**SCALE**

1:500, 1:1250 @ A3

**DRAWING No.**

**LA2358 02**

**REVISION**

**B**

**LUNDI ARCHITECTS**

Lundi Architects Ltd  
THE STUDIO  
12A FIVE HEADS ROAD  
HORNDEAN  
HANTS, PO8 9NW

[www.lundi-architects.co.uk](http://www.lundi-architects.co.uk)  
[studio@lundi-architects.co.uk](mailto:studio@lundi-architects.co.uk)