


NOTES:

This drawing has been prepared for PLANNING APPLICATION and is not to be used for any other purpose. Dimensions are indicative and should be referenced against measured surveys only.

This drawing is the property of LUNDI ARCHITECTS and must not be reproduced, in part or whole, or deviated from, without their permission.

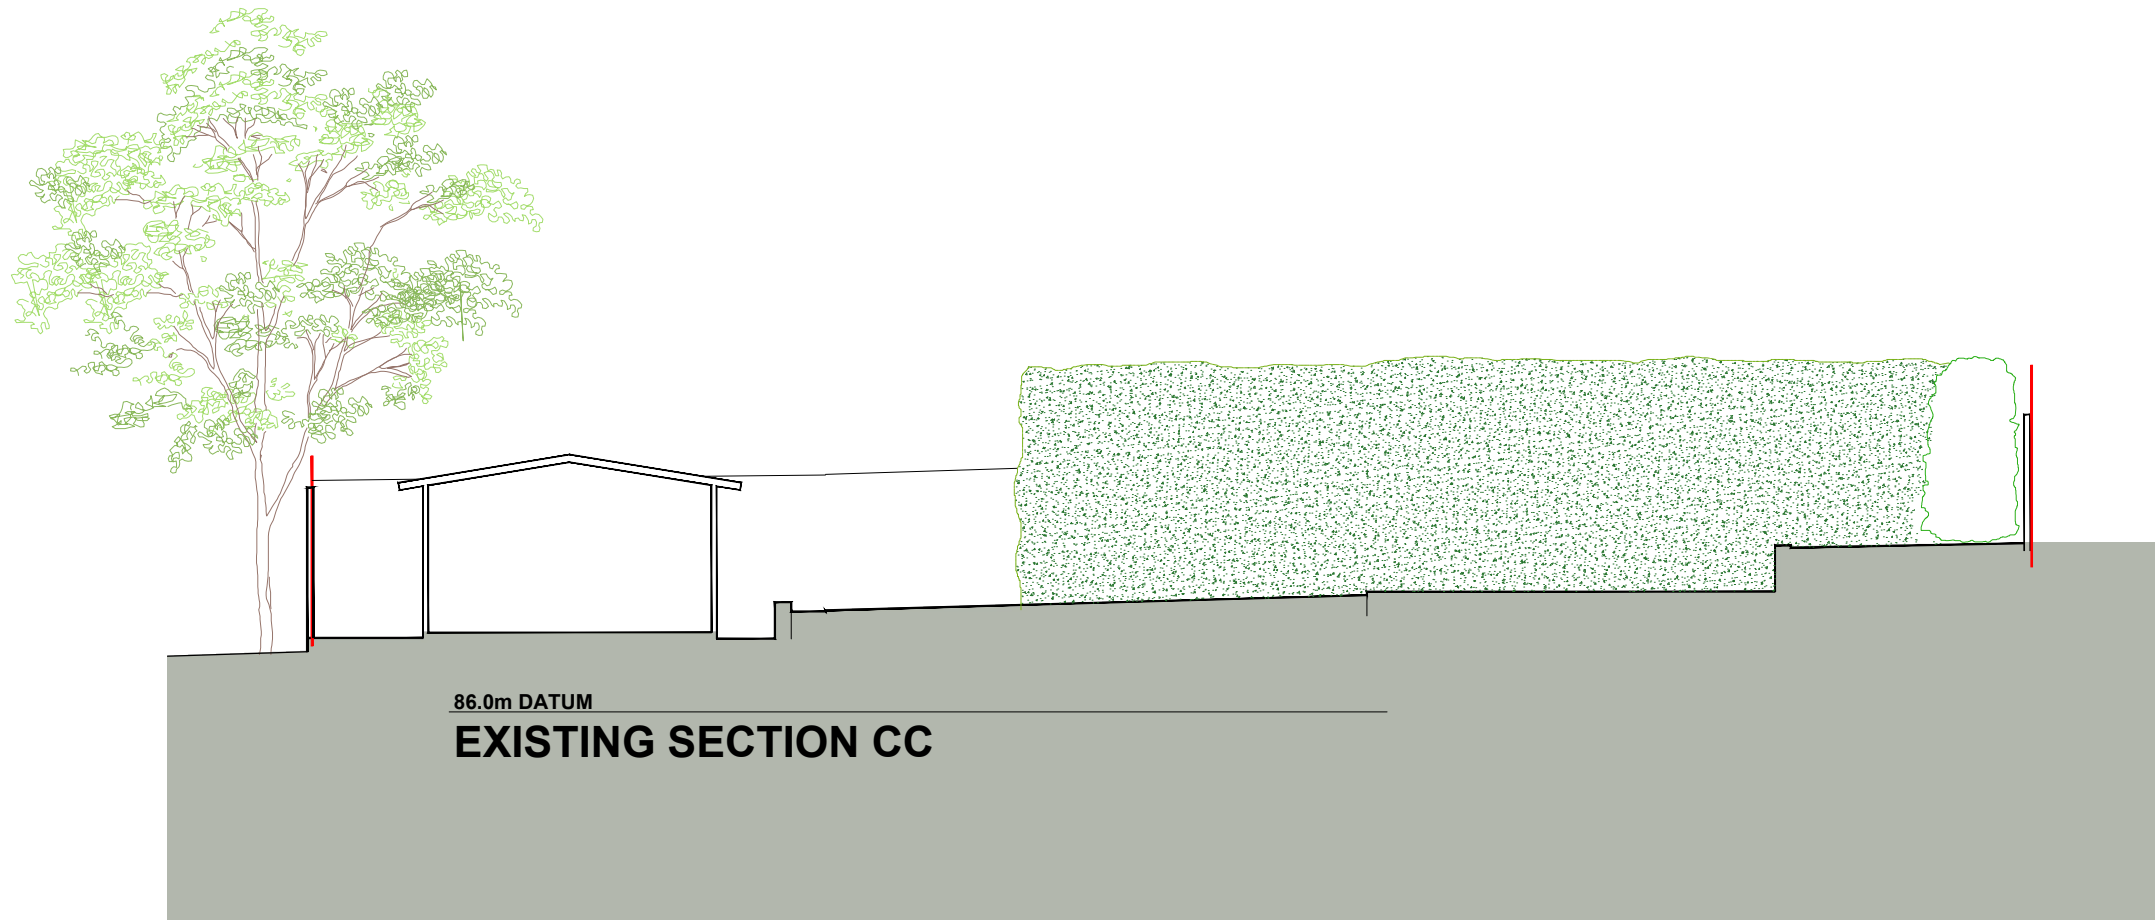

AMENDMENTS

DATE

	AMENDMENTS	DATE
B	Scale bar added	27.11.23
A	GENERAL AMENDMENT	13.11.23

CLIENT

TONI & NEIL LANGFORD

PROJECT

PROPOSED GARAGE REPLACEMENT AND FIRST FLOOR EXTENSION
58A SOUTH ROAD, HORNDEAN
PO8 0EP

DRAWING TITLE

SITE SECTION CC
EXISTING and PROPOSED

DATE

OCTOBER 2023

SCALE


1:100 @ A3

DRAWING No.

LA2358 017

REVISION

B

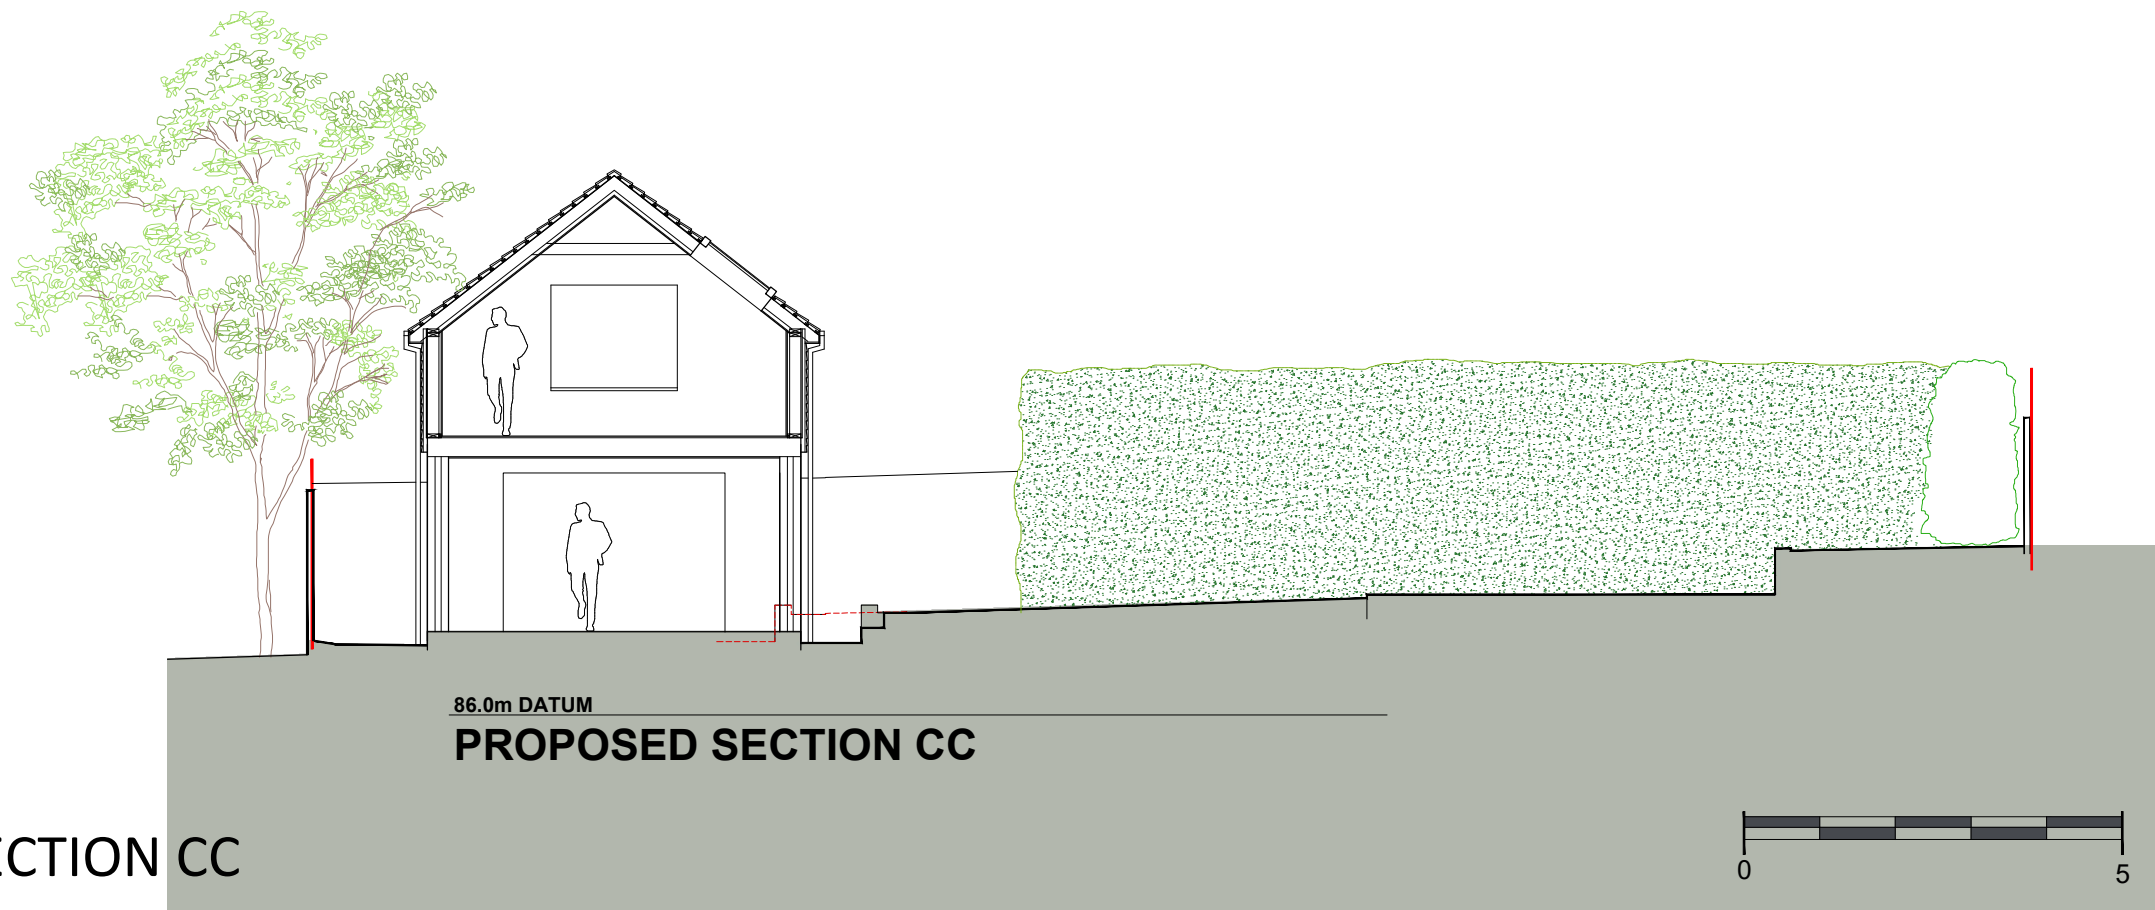

SITE SECTION CC

LUNDI
ARCHITECTS

Lundi Architects Ltd
THE STUDIO
12A FIVE HEADS ROAD
HORNDEAN
HANTS, PO8 9NW

www.lundi-architects.co.uk
studio@lundi-architects.co.uk