



NOTES:
 The boundaries & ownerships shown on this drawing are based on third party information provided by others. The author takes no responsibility for the accuracy of the information shown. Suitability of information shown is to be confirmed/approved by others prior to inclusion or reference in any documentation.'

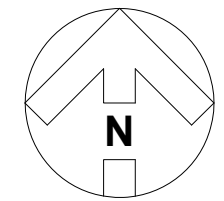

0m 25 50
 1:1250

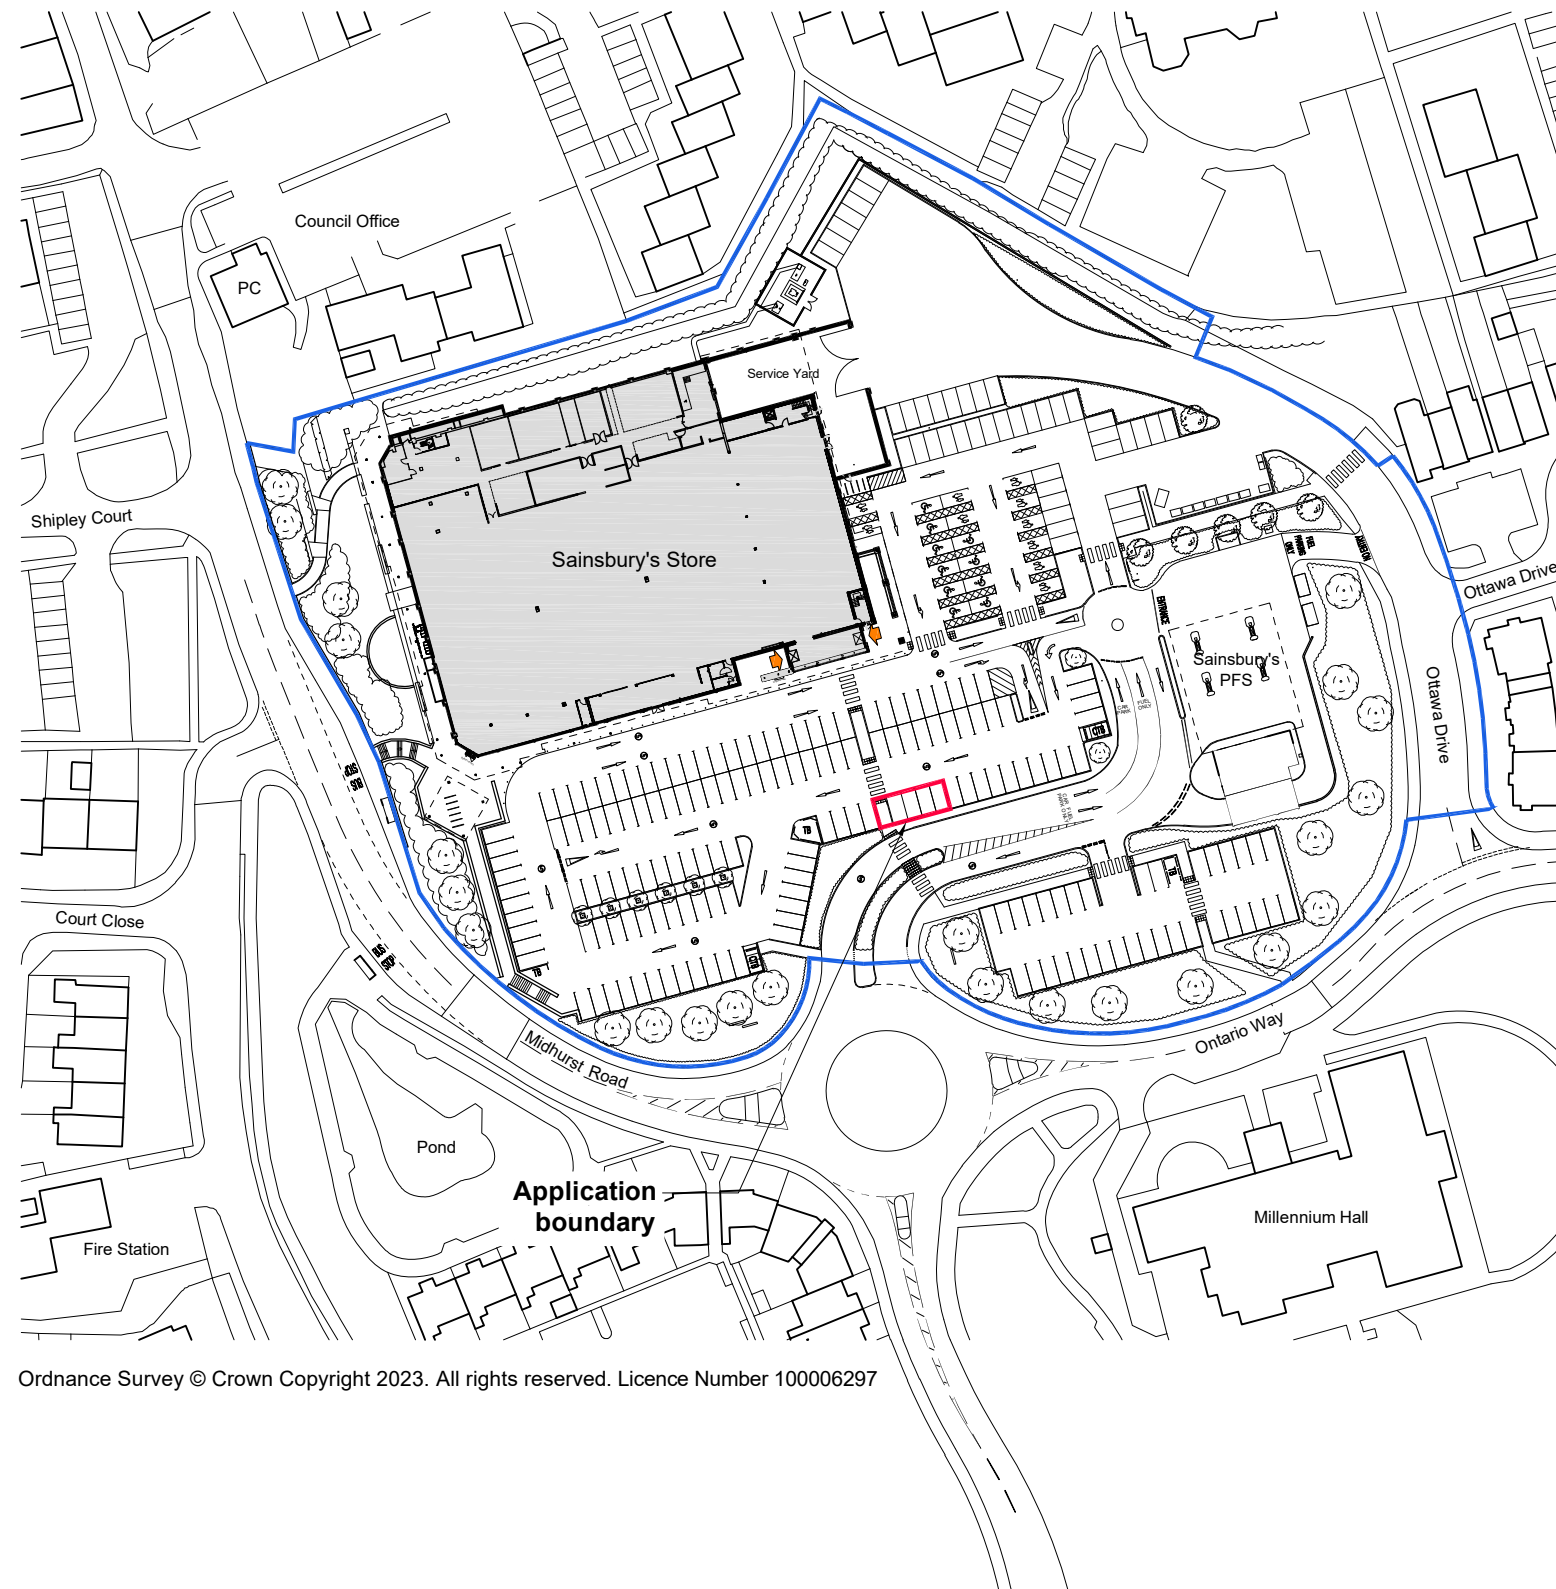

Ordnance Survey © Crown Copyright 2023. All rights reserved. Licence Number 100006297

- Planning Application boundary
58 sqm (0.01 acres)
- Site Area
20,935 sqm (5.17 acres)

REVISION: 2 BY: RHM CHECKED: DATE: 01/12/2023
 OS context updated and Licence Number added.
 REVISION: 1 BY: SB CHECKED: DATE: 17/10/2023
 Initial issue

STATUS
A3 | PLANNING
 CLIENT

Sainsbury's

PROJECT
**LIPHOOK
 PROPOSED TIMPSON POD**

TITLE
SITE LOCATION PLAN

Hadfield Cawkwell Davidson

Broomgrove Lodge, 13 Broomgrove Rd, Sheffield, S10 2LZ T 0114 266 8181 www.hcd.co.uk

HCD PROJECT NO. 2021-249	SCALE 1:1250 @ A3	REV. 2
-----------------------------	----------------------	-----------

ASSET-ID, PROGRAMME CODE AS-1828_2002	ORIGINATOR HCD	DIVISION Z07	LEVEL 00	TYPE-ROLE-NUMBER SK-A-9190
--	-------------------	-----------------	-------------	-------------------------------