



This drawing may be scaled with reference to the scale bar for planning application purposes only. Do not scale for any other purpose, use only annotated dimensions. All dimensions are to be checked by parties using the drawing, and any errors or omissions are to be reported to James Potter Associates Ltd.

Rev.	Date	Note	Author	Checked
-	dd/mm/yy	Note	XXX	XXX

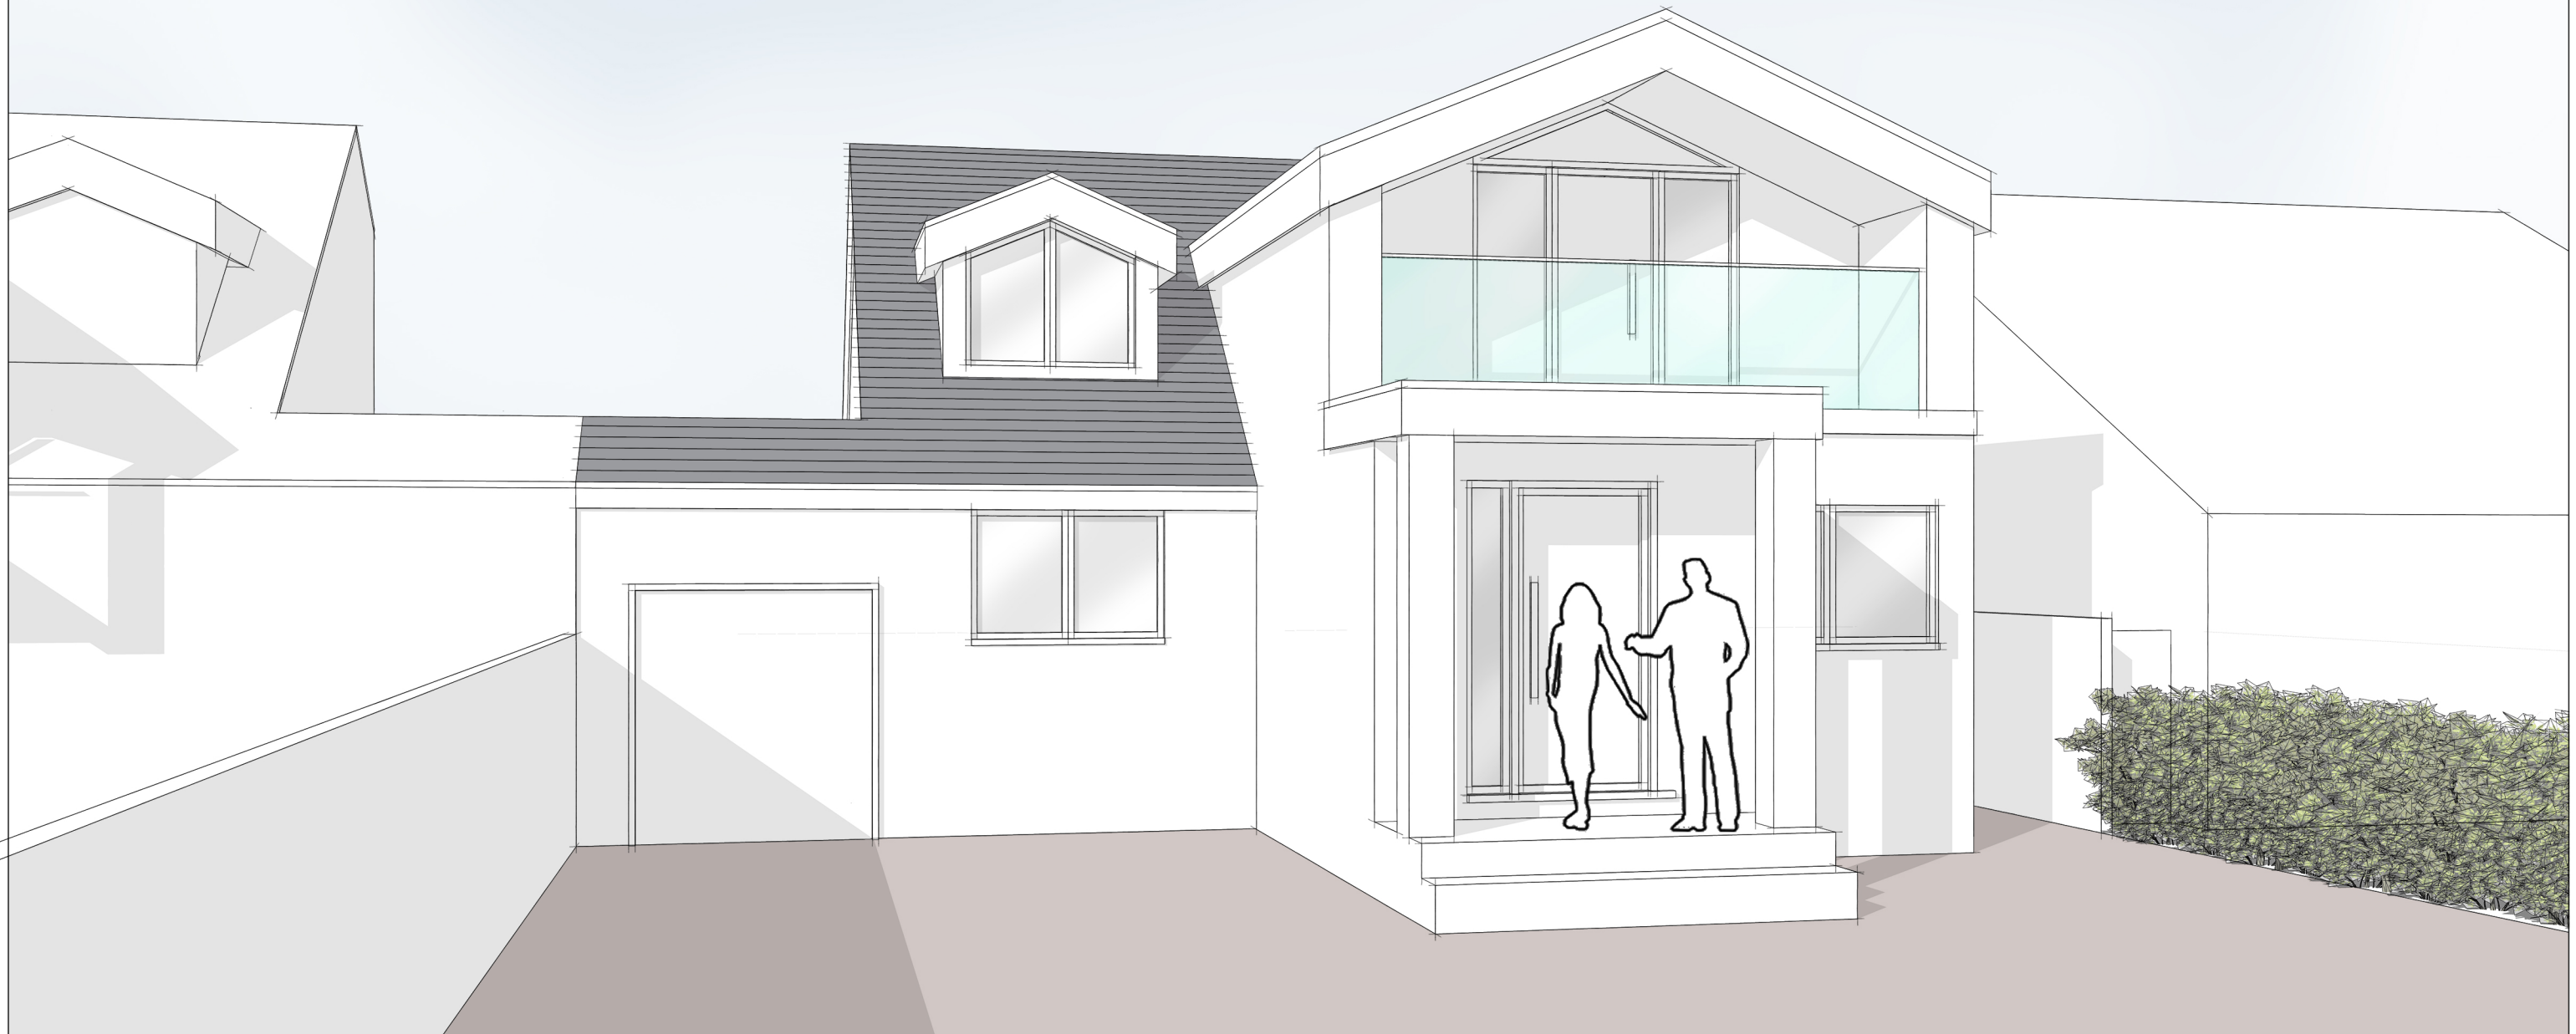

Project	REAR/SIDE EXTENSIONS + LOFT CONV. 2 CRESTLAND CLOSE WATERLOOVILLE PO8 9AG			Drawing	INDICITIVE FRONT 3D VISUAL		
	Client	MR PUDDICK			Job-Dwg Number	23007-PL-006	Rev.
Status	PLANNING			 JAMES POTTER ASSOCIATES www.jpa.design JPA - PORTSMOUTH 117 Highland Road, Southsea, Portsmouth, PO4 9DD t. +44(0)2394 002 897			
Scale	1:100	Sheet Size	A3				
Author	BR	Checked	RH	Date	03/11/2023		