




This drawing may be scaled with reference to the scale bar for planning application purposes only. Do not scale for any other purpose, use only annotated dimensions. All dimensions are to be checked by parties using the drawing, and any errors or omissions are to be reported to James Potter Associates Ltd.

Rev.	Date	Note	Author	Checked
A	12/12/23	Parking provisions added.	RH	JP

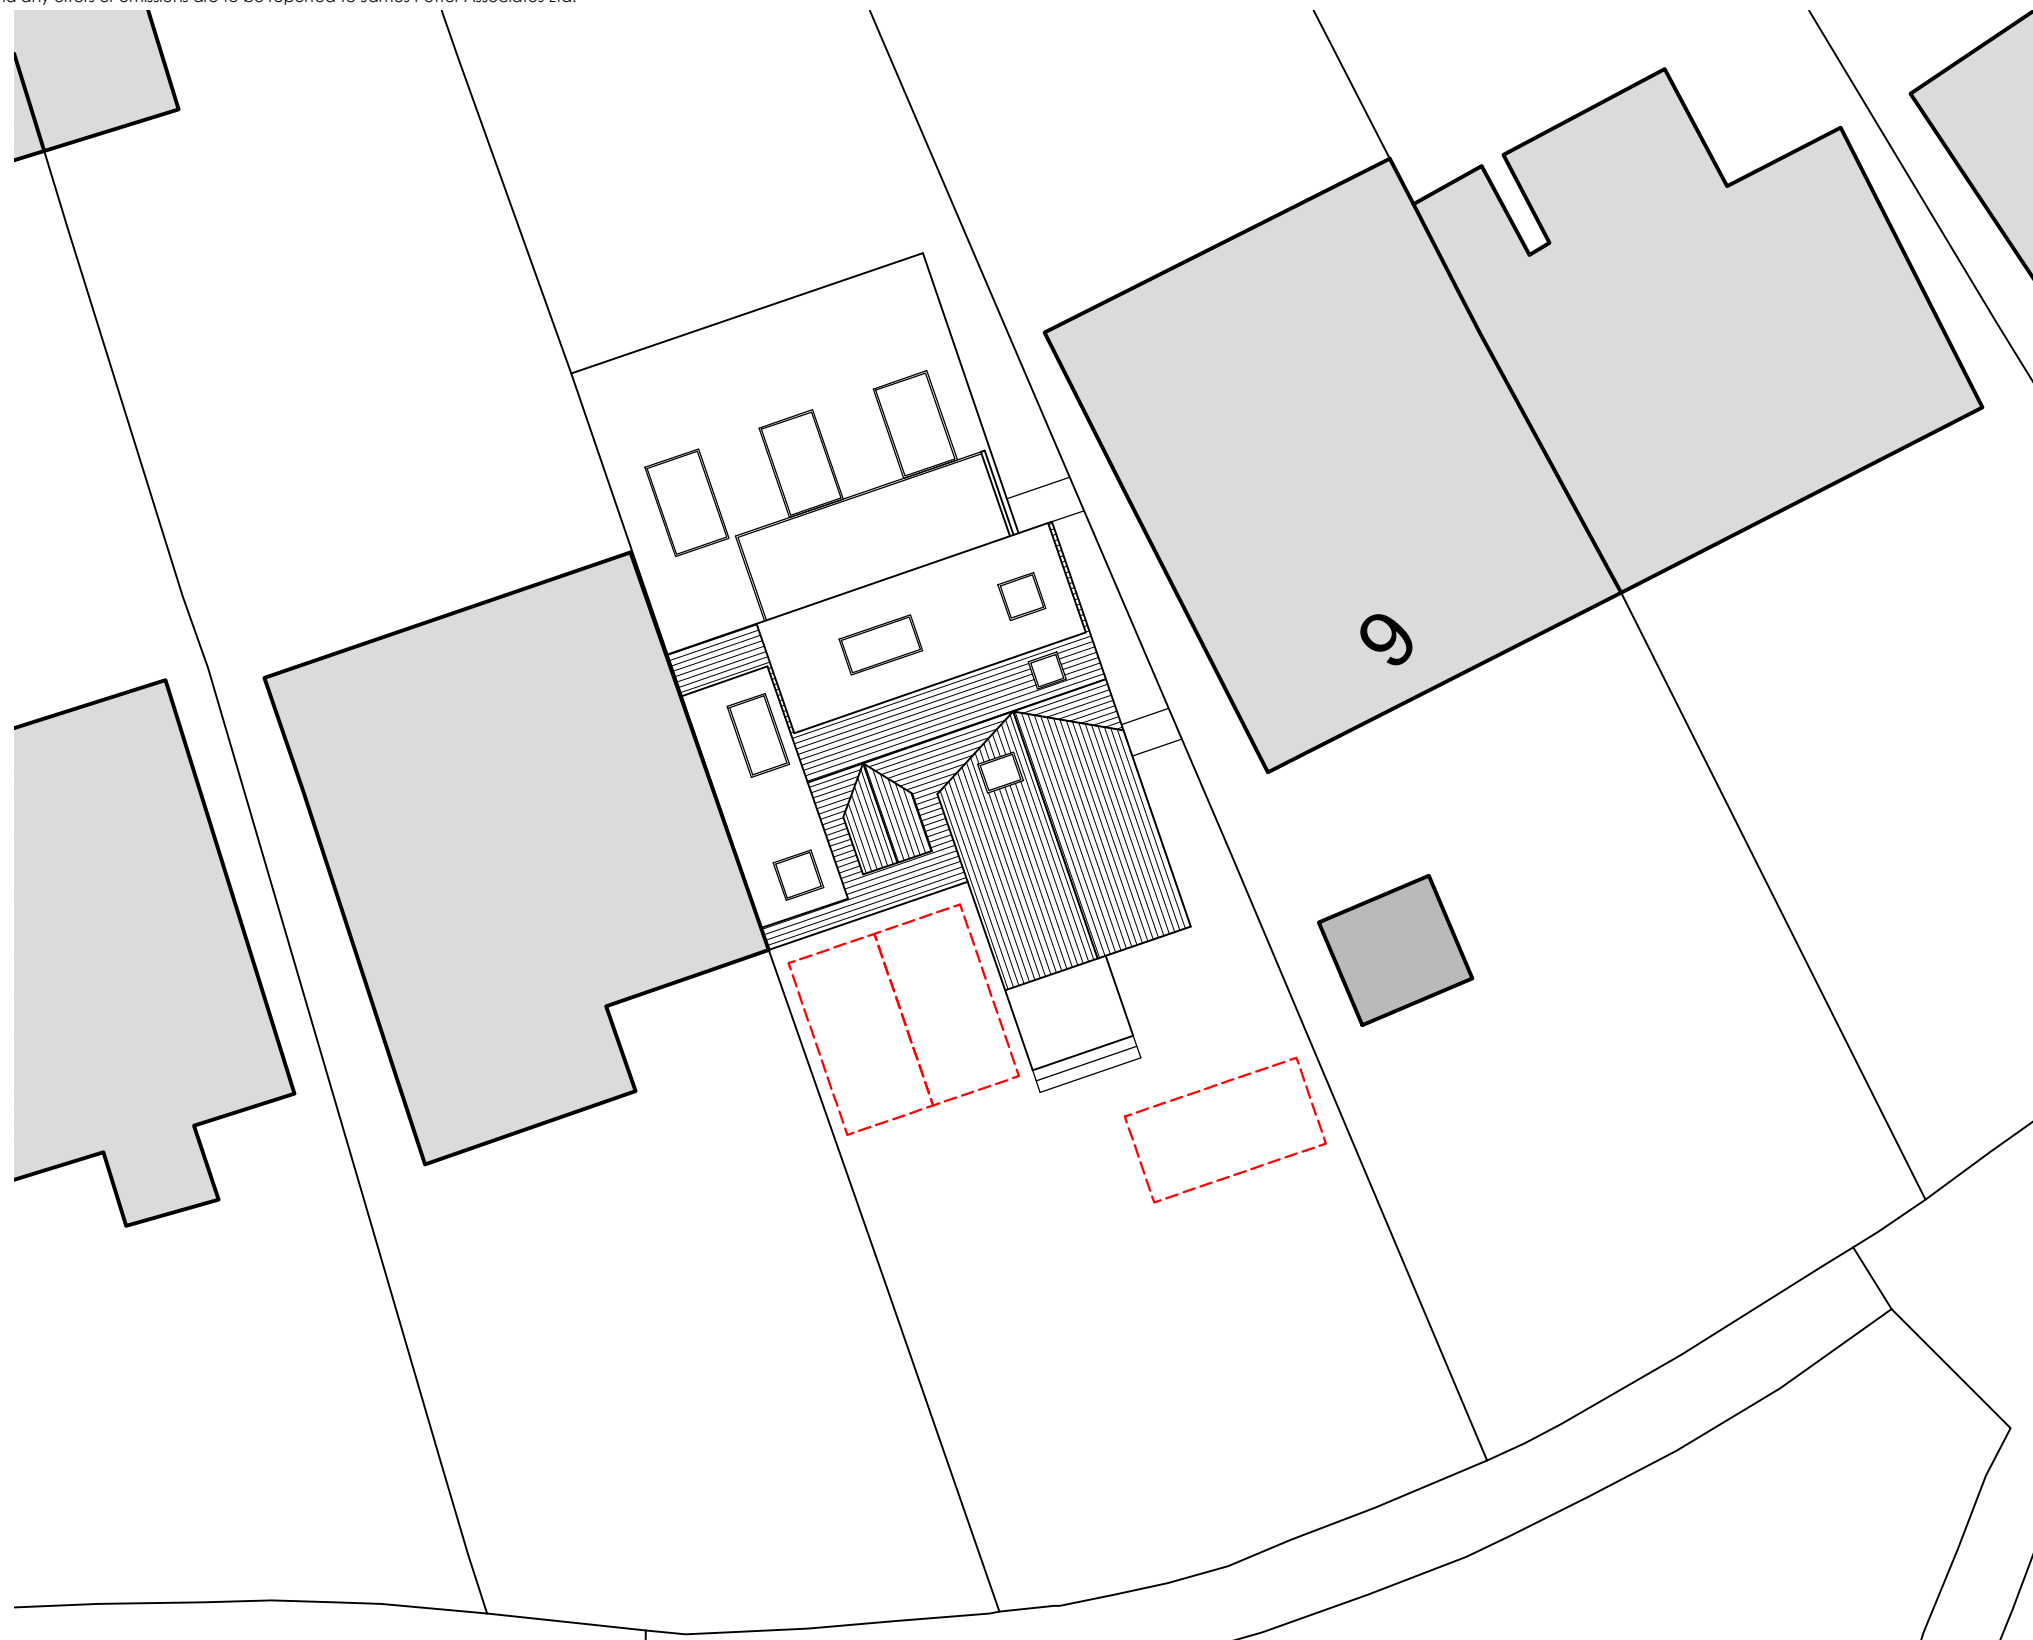

Ordnance Survey, (c) Crown Copyright 2023. All rights reserved. Licence number 100022432

LOCATION PLAN
SCALE 1:1250

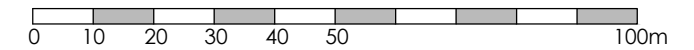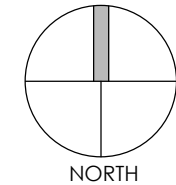



PROPOSED PARKING SPACES: 3


KEY



Parking space

BLOCK PLAN
SCALE 1:200

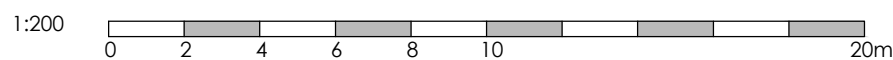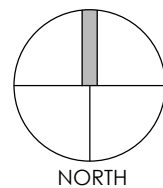

Project	REAR/SIDE EXTENSIONS + LOFT CONV. 2 CRESTLAND CLOSE WATERLOOVILLE PO8 9AG			Drawing	BLOCK & LOCATION PLAN	
Client	MR PUDDICK			Job-Dwg Number	23007-PL-001	Rev. A
Status	PLANNING			 www.jpa.design JPA - PORTSMOUTH 117 Highland Road, Southsea, Portsmouth, PO4 9DD t. +44(0)2394 002 897		
Scale	1:200/1:1250	Sheet Size	A3			
Author	BR	Checked	RH	Date	03/11/2023	