


Notes:  
 Contractor to check dimensions and notify any discrepancies or errors to MDA Architects Limited immediately.  
 Work to figured dimensions only. Do not scale. © All Rights Reserved.

Health and Safety Note:  
 The details on this drawing have been prepared on the assumption that a competent contractor will be carrying out the works. If the contractor(s) considers that there is insufficient Health and Safety information on this drawing, this should immediately be brought to the attention of the designer.

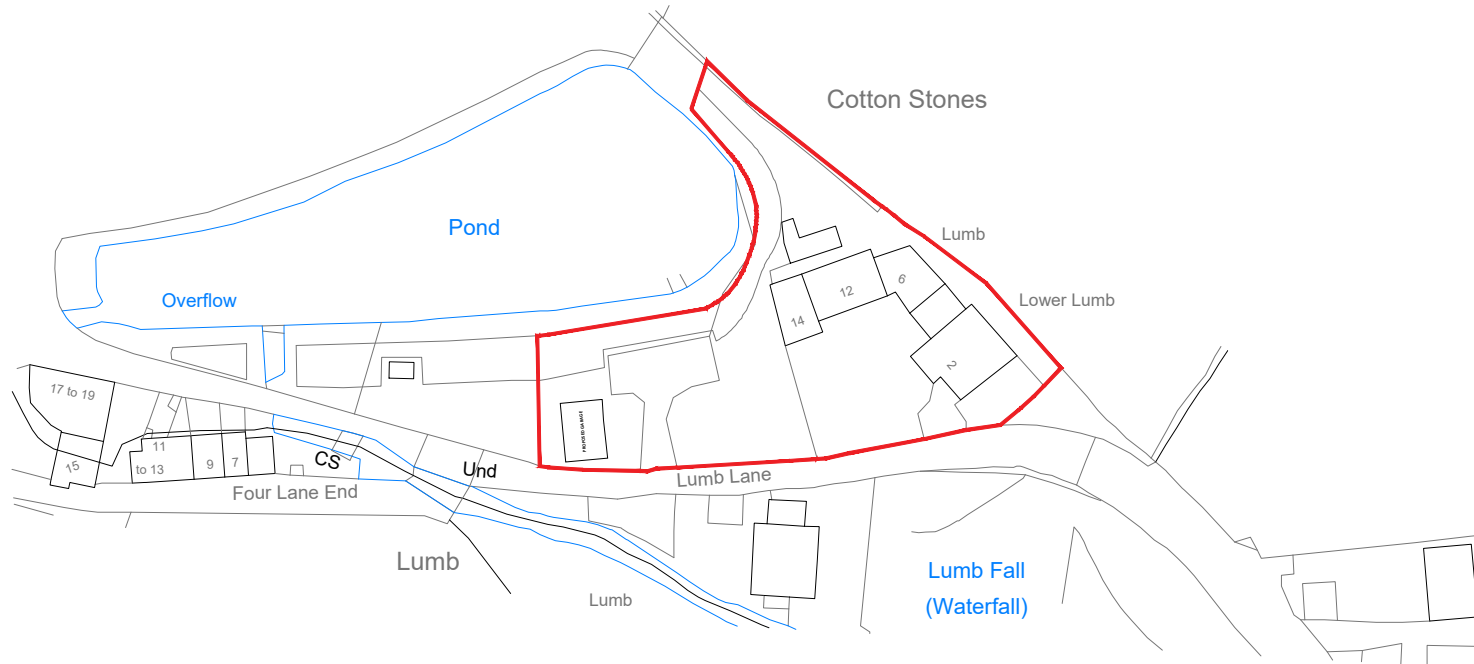

| rev | description | drawn/auth | date |
|-----|-------------|------------|------|
|-----|-------------|------------|------|

# P L A N N I N G

**MORETON DEAKIN ASSOCIATES**  
 architecture

the turret  
 valley road  
 hebdon bridge  
 west yorkshire  
 hx7 7bz  
 tel: +44(0) 1422 844762  
 fax: +44(0) 1422 845758  
 email: info@mdaarchitects.co.uk

client  
**WHITWORTH**

project  
**THE LUMB  
 MILL BANK, SOWERBY BRIDGE**

|            |      |            |     |
|------------|------|------------|-----|
| project no | 3260 | drawing no | 104 |
|------------|------|------------|-----|

|            |          |     |   |
|------------|----------|-----|---|
| date drawn | DEC 2023 | rev | - |
|------------|----------|-----|---|

description -  
**LOCATION PLAN**

|       |             |          |     |               |     |
|-------|-------------|----------|-----|---------------|-----|
| scale | 1:1250 @ A4 | drawn by | GRT | authorised by | SMD |
|-------|-------------|----------|-----|---------------|-----|

THIS DRAWING MAY ONLY BE SCALED FOR PLANNING PURPOSES NOT FOR CONSTRUCTION  
 All written/scaled dimensions, setting out, levels floor areas etc. are subject to verification by Contractor(s) on site.  
 This drawing and design are © Copyright Moreton Deakin Associates Ltd. No reproduction or alteration is permitted without written consent.  
 This drawing where applicable must be read in conjunction with other relevant specifications and drawings.

# LOCATION PLAN

SCALE:1:1250 @ A4