
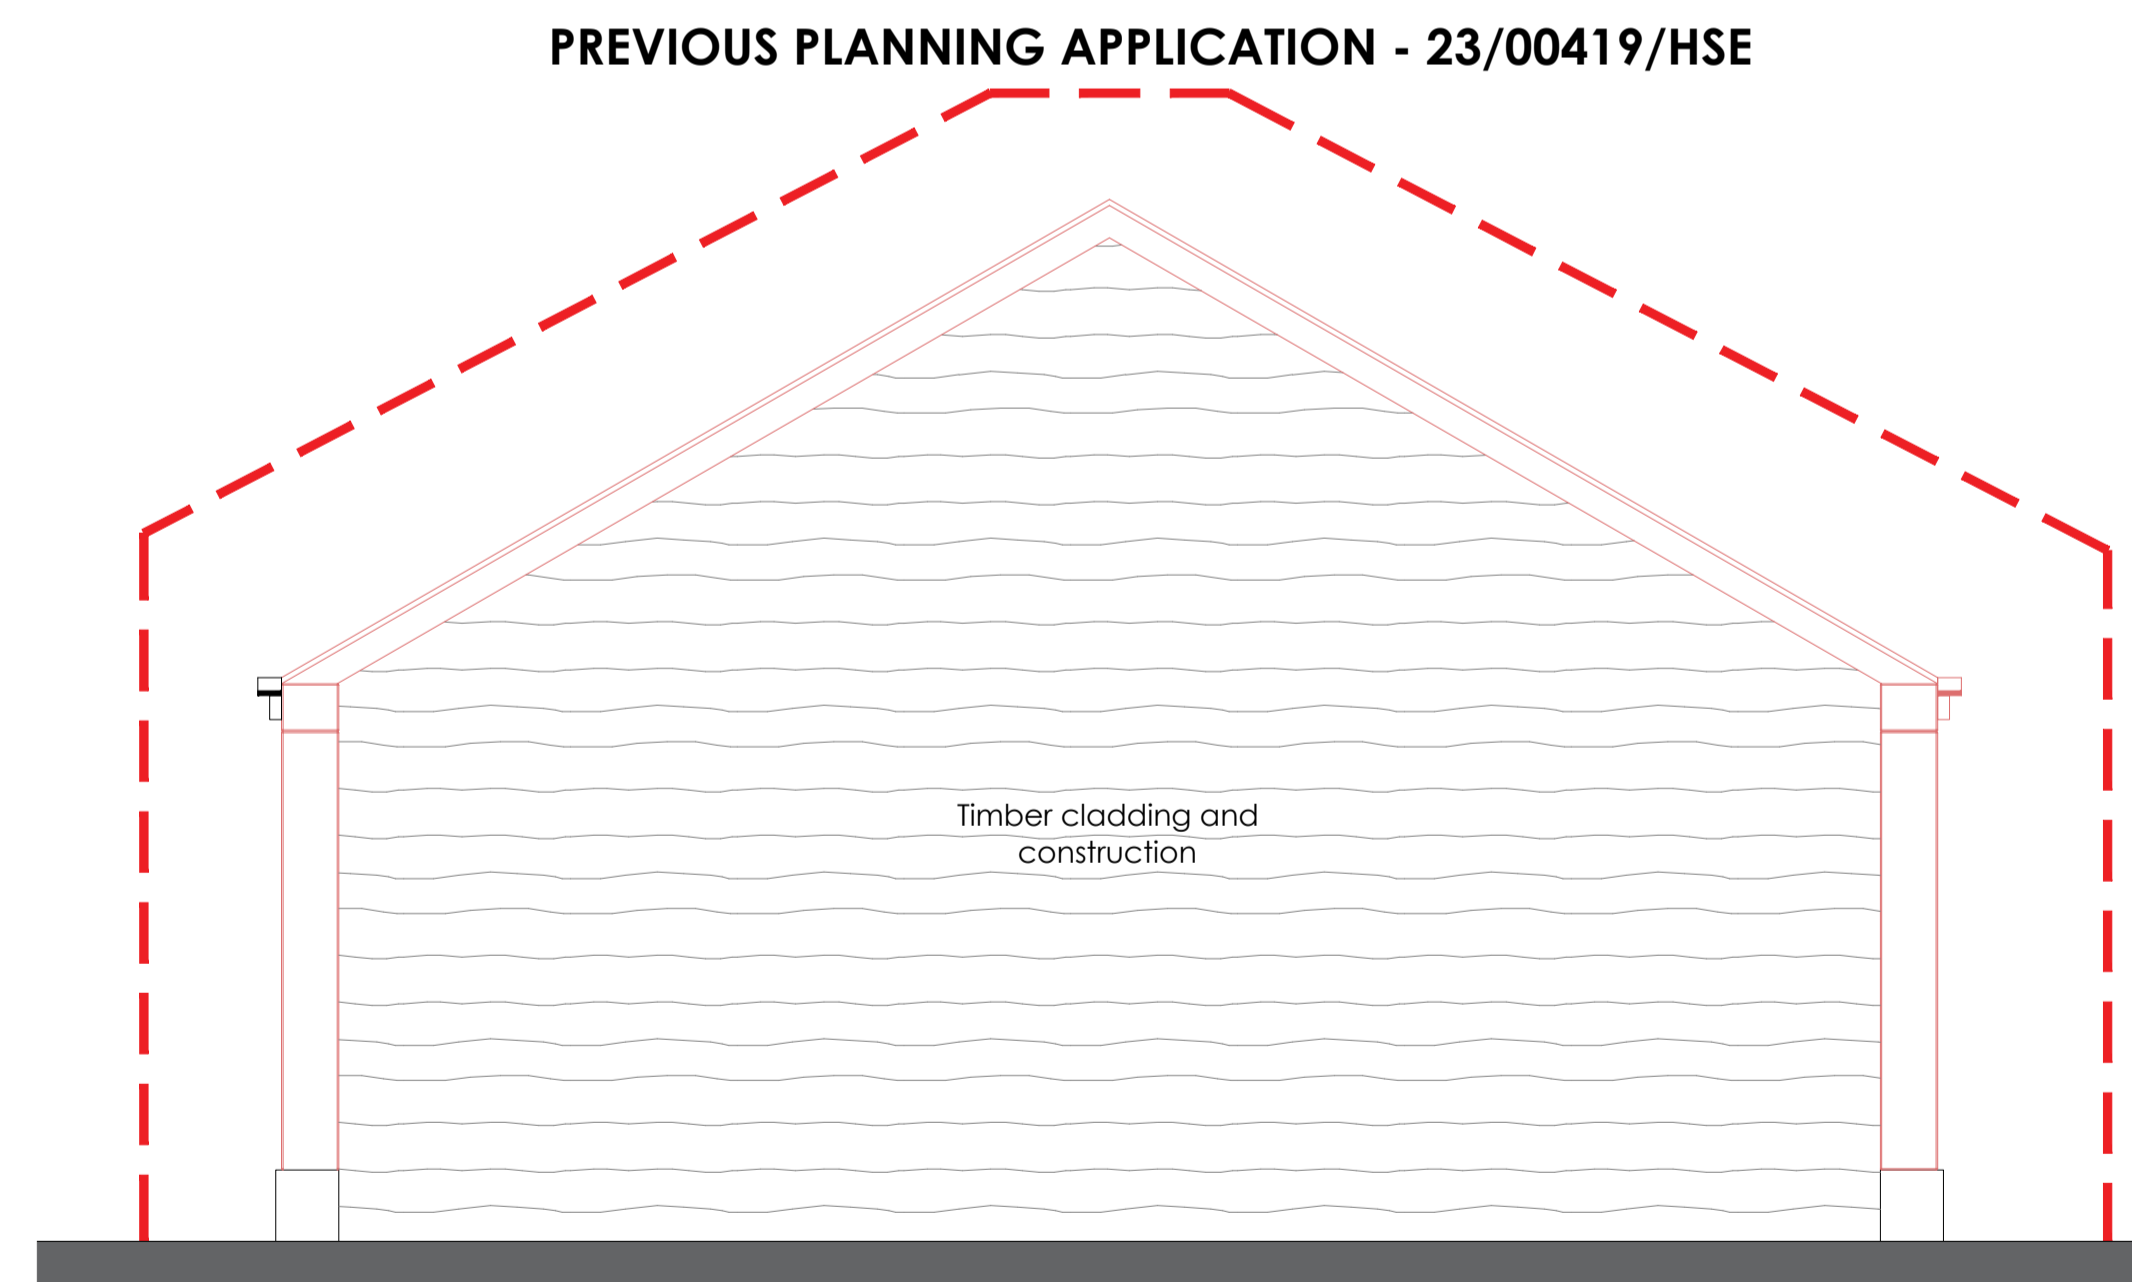


Notes:
 Contractor to check dimensions and notify any discrepancies or errors to MDA Architects Limited immediately.
 Work to figured dimensions only. Do not scale. © All Rights Reserved.

Health and Safety Note:
 The details on this drawing have been prepared on the assumption that a competent contractor will be carrying out the works. If the contractor(s) considers that there is insufficient Health and Safety information on this drawing, this should immediately be brought to the attention of the designer.

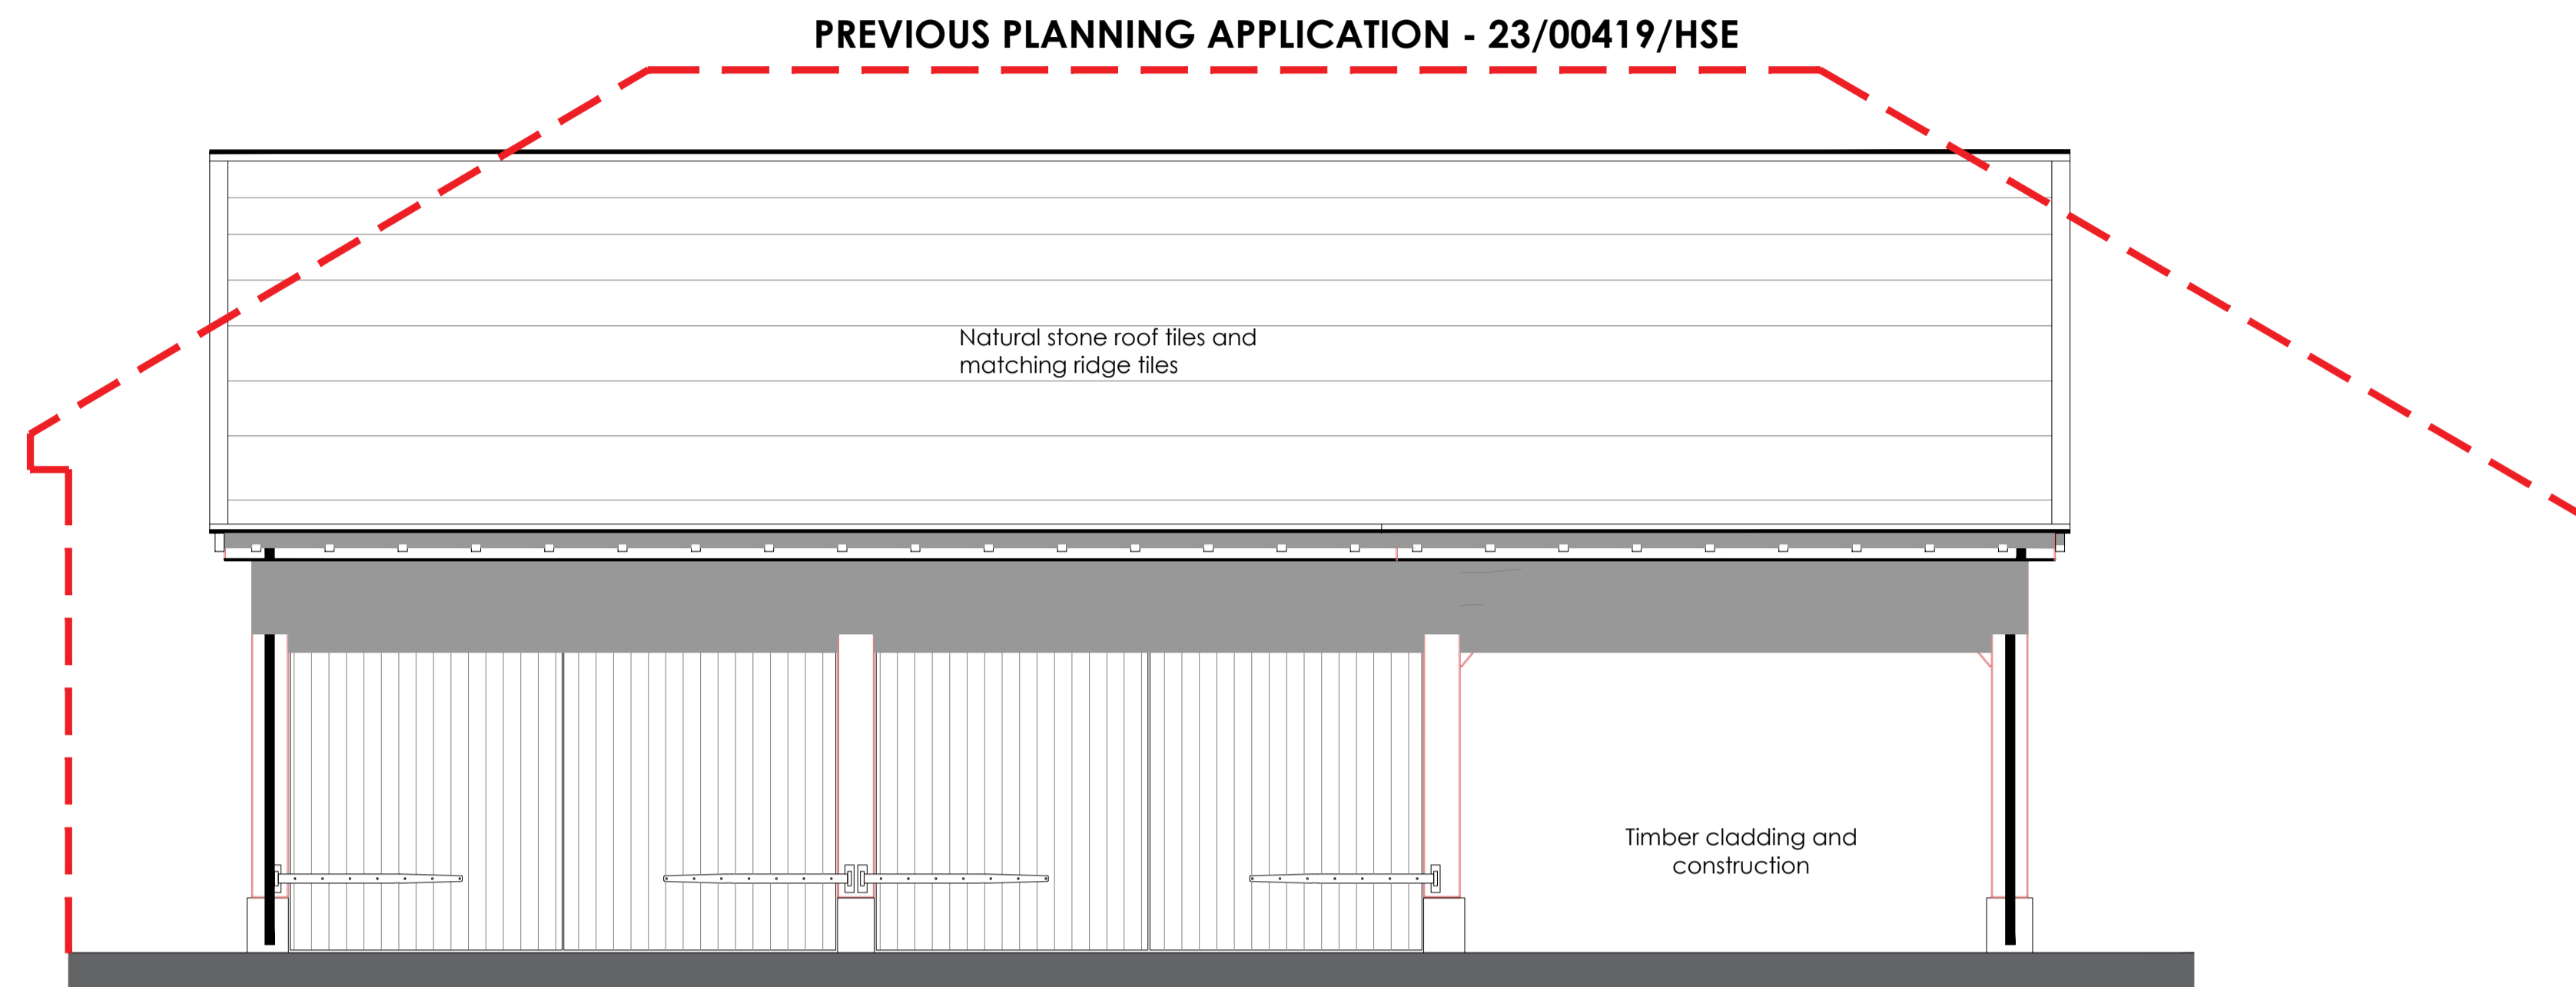

rev	description	drawn	auth	date
-----	-------------	-------	------	------

P L A N N I N G

MORETON DEAKIN ASSOCIATES
 architecture

the turret
 valley road
 hebdon bridge
 west yorkshire
 h x 7 7 b z
 tel: + 4 4 (0) 1 4 2 2 8 4 4 7 6 2
 fax: + 4 4 (0) 1 4 2 2 8 4 5 7 5 8
 email: info@mdaarchitects.co.uk

client
WHITWORTH

project
**THE LUMB
 MILL BANK, SOWERBY BRIDGE**

project no 3260	drawing no 105
---------------------------	--------------------------

date drawn DEC 2023	rev -
-------------------------------	-----------------

description:
ELEVATION OVERLAYS

scale 1:100 @ A1	drawn by GRT	authorised by SMD
----------------------------	------------------------	-----------------------------

THIS DRAWING MAY ONLY BE SCALED FOR PLANNING PURPOSES NOT FOR CONSTRUCTION
 All written/scaled dimensions, setting out, levels floor areas etc. are subject to verification by Contractor(s) on site.
 This drawing and design are © Copyright Moreton Deakin Associates Ltd. No reproduction or alteration is permitted without written consent.
 This drawing where applicable must be read in conjunction with other relevant specifications and drawings.