



LONGITUDINAL ELEVATION

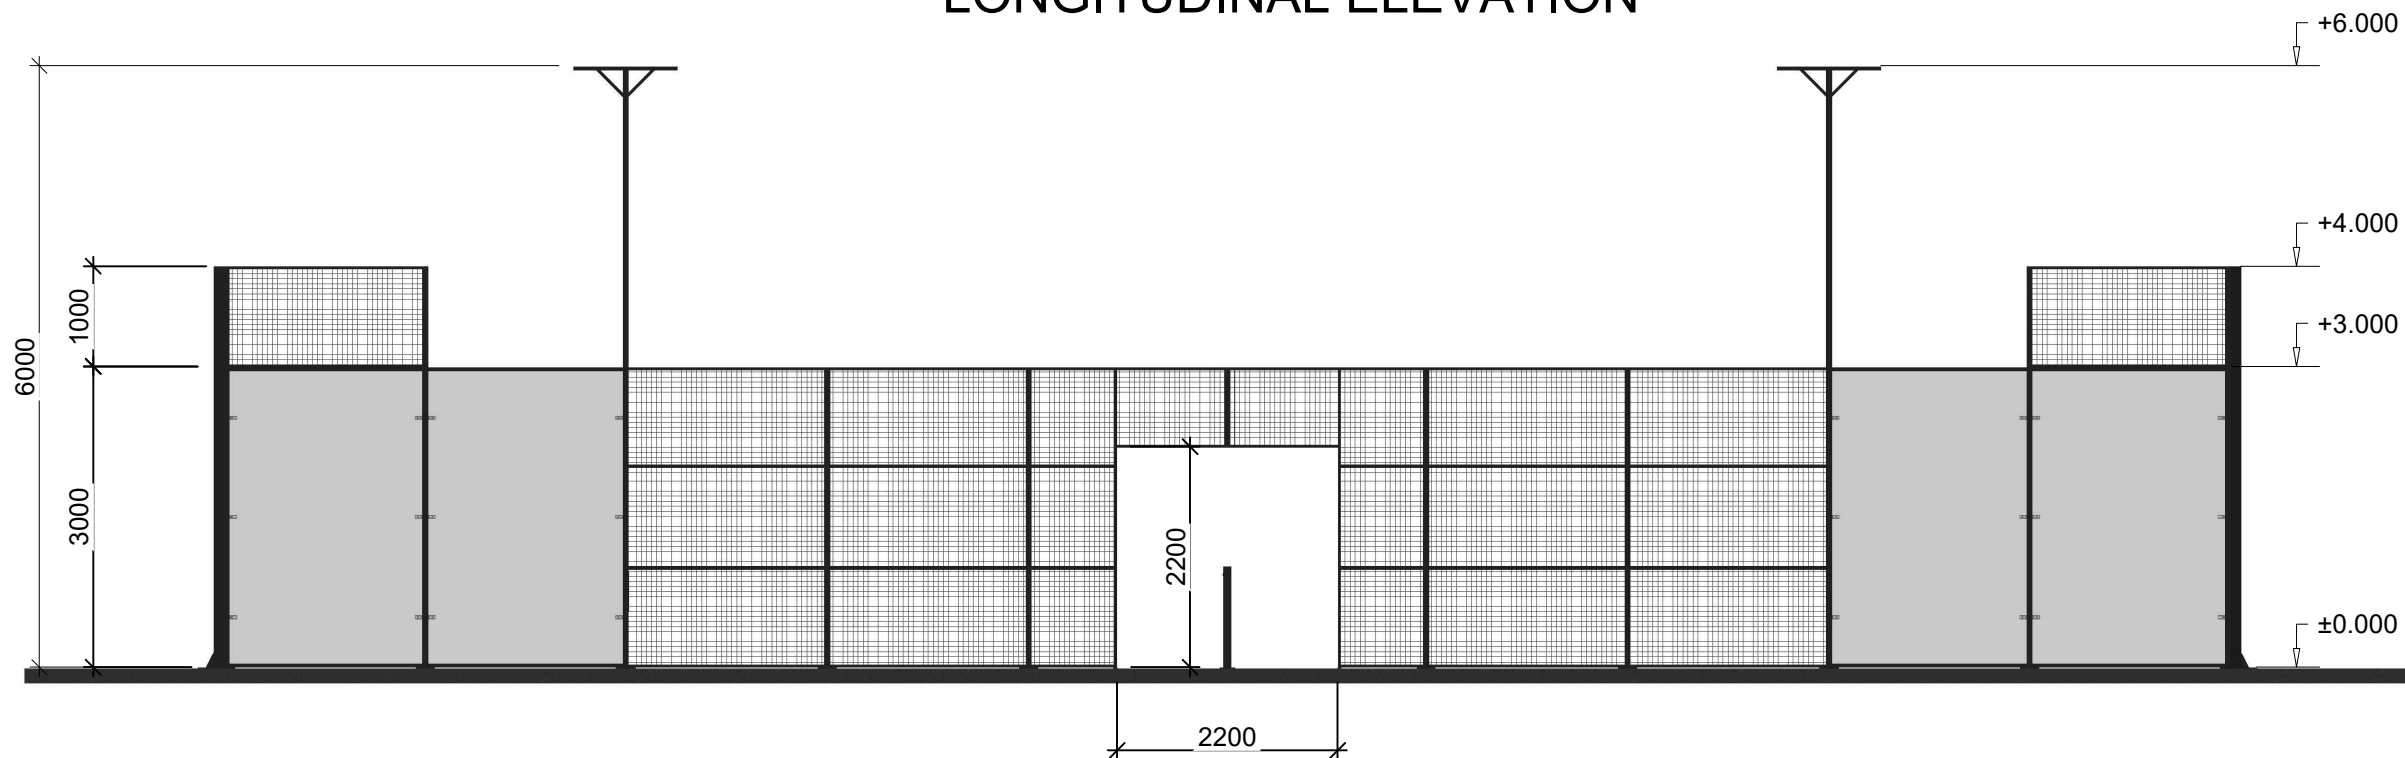


1. LUMINAIRE POSTS:
4 units. Profile: structural tubular 80x60x2 (* 3), height 6000mm, anchor plate thickness 10mm, up to height 1000mm reinforced profile - double 80x60x2 (* 3). Material: S235, finishing: hot dip galvanized and oven painted with polyester. Electrical installation opening 300x60mm in height 600mm.
2. CORNER POSTS:
4 units, height 4000mm. Profile: double structural tubular 80x60x2 (* 3) + 60x20x1.5 up to height 2960mm and double 80x60x2 (* 3) from 2960mm up to 4000mm, anchor plate thickness 10mm. Material: S235, finishing: hot dip galvanized and oven painted with polyester.
3. POSTS AT THE BOTTOM OF THE COURT (glasses area):
12 units, height 4000mm. Profile: structural tubular 80x60x2 (* 3) + 60x20x1.5 up to height 2960mm and 80x60x2 (* 3) from 2960mm up to 4000mm, anchor plate thickness 10mm. Material: S235, finishing: hot dip galvanized and oven painted with polyester.
4. POSTS IN THE MIDDLE OF THE COURT (entrance area):
8 units, height 3000mm. Profile: structural tubular 80x60x2 (* 3), anchor plate thickness 10mm. Material: S235, finishing: hot dip galvanized and oven painted with polyester.
5. * ADDITIONAL RINGS (option):
upper and lower. Profile: structural tubular 100x50x3. Material: S235, finishing: hot dip galvanized and oven painted with polyester.
6. MESH PANELS:
Tubular profile frames 30x30x1.5 and 50x30x1.5, 50x50x4 electro welded mesh. Material: S235, finishing: hot dip galvanized and oven painted with polyester.
7. GLASS PANELS:
Tempered glass for structural uses, 18 units 2990x1995mm, thickness 10mm or 12mm, polished edges. For fixing to the posts, with 6 countersunk holes.

TRANSVERSE ELEVATION

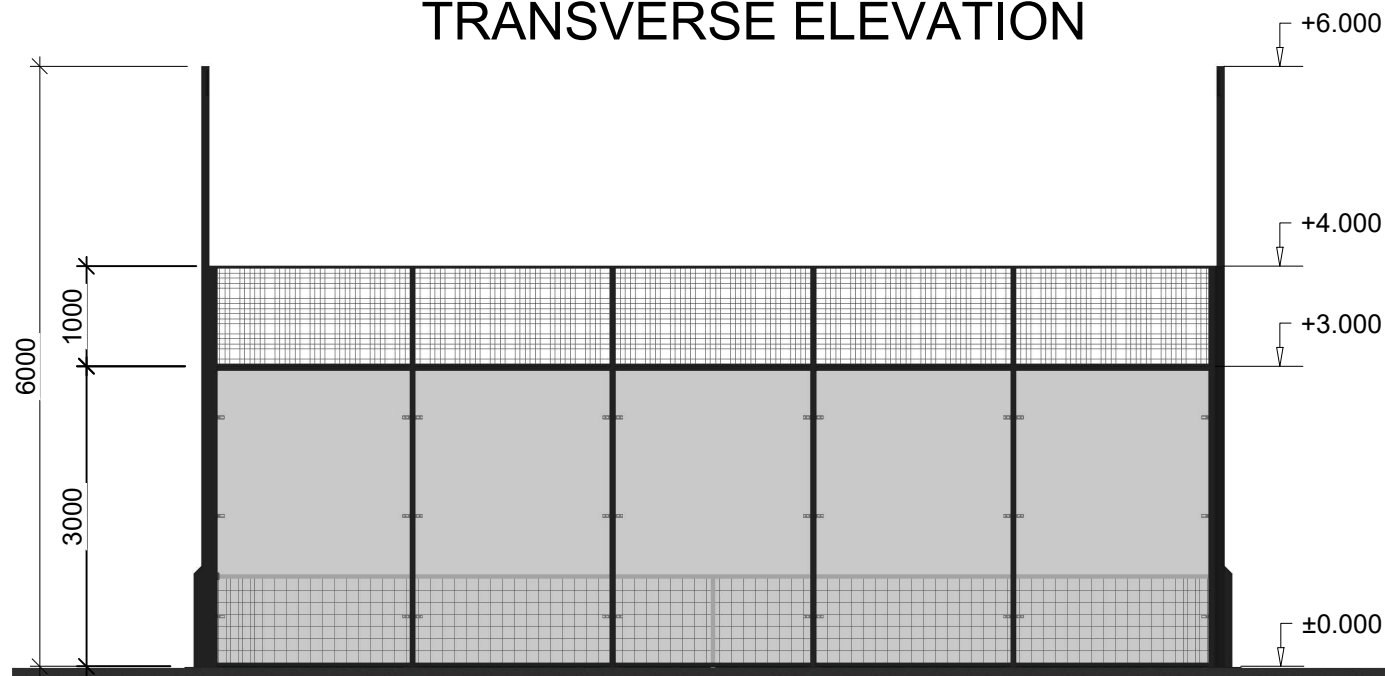

* Achieve several climatic zones by means of a variety of thicknesses and / or additional elements (rings). See drawing C10-C-01-06 "DATA SHEET"

		www.padelgestinternational.com info@padelgest.com +34 625 937 686		Project: TENNIS PADDLE COURT CLUB 10	
Name: _____ Signature: _____ Date: _____ Material: - - -		Part: PRESENTATION		Drawing N°: C10-C-01-02 Revision: 00 Format: A3	
Drawn: --- Verif.: --- Appr.: --- Prod.: --- QTY: ---		Finishing: - - - Weight (kg): - - - Quantity: - - -		Title: GENERAL ELEVATIONS	
		Scale: 1:75		Sheet 1 de 1	