

**Legend**

- 305mm bituminous bound vehicular access construction as HMS/11/27
- Root friendly construction as per Specification 001 (inset)
- E1** - 50 x 150mm PCC edgings laid flush
- E2** - Existing 50mmx150mm PCC flat top edging to remain
- E3** - Supply and lay 200mmx100mmx80mm Grey block and lay as edgings
- K18** - 125mmx150mm PCC bullnosed kerb laid with 0 to 6mm upstand to HMS/11/05
- DR1** - 125mm x 255mm Bullnosed kerb to 125mm x 150mm bullnosed transition kerb left/right hand to HMS 11/07
- Install white thermoplastic lining at a width of 50mm, dimensions detailed.
- Shallow BT cable located in verge to be protected with concrete & A142 fabric mesh as per Openreach layout
- Re-install the previously set aside bin
- Re-install the previously set aside post box
- Tree root protection area (RPA)
- Temporary Herras fencing to be installed to rear of construction area during works to protect tree roots from over-run

O/E	--	--	--	--
Rev/ Amdt	Date	Initial	Chk'd	Details



CORPORATE DIRECTOR  
NEIGHBOURHOODS & CLIMATE CHANGE  
COUNTY HALL  
DURHAM  
DH1 5 UQ  
Tel: 03000 261000 www.Durham.gov.uk

**CONSTRUCTION**

Project  
**Oak Street, Waldrige**


Drawing  
**Engineering Layout**

Drawn	: C Beedham	Date	: 22/11/2023
Designed	: C Beedham	Date	: 22/11/2023
Checked	: L Buck	Date	: 22/11/2023
Approved	: L Buck	Date	: 22/11/2023

Drawing No.	MM21231-DCC-HE-DR-03-01	Revision	C01
Location	Oak Street, Chester Le Street, Waldrige, DH2 3SD		

DO NOT SCALE FROM DRAWING

**SPECIFICATION 001**

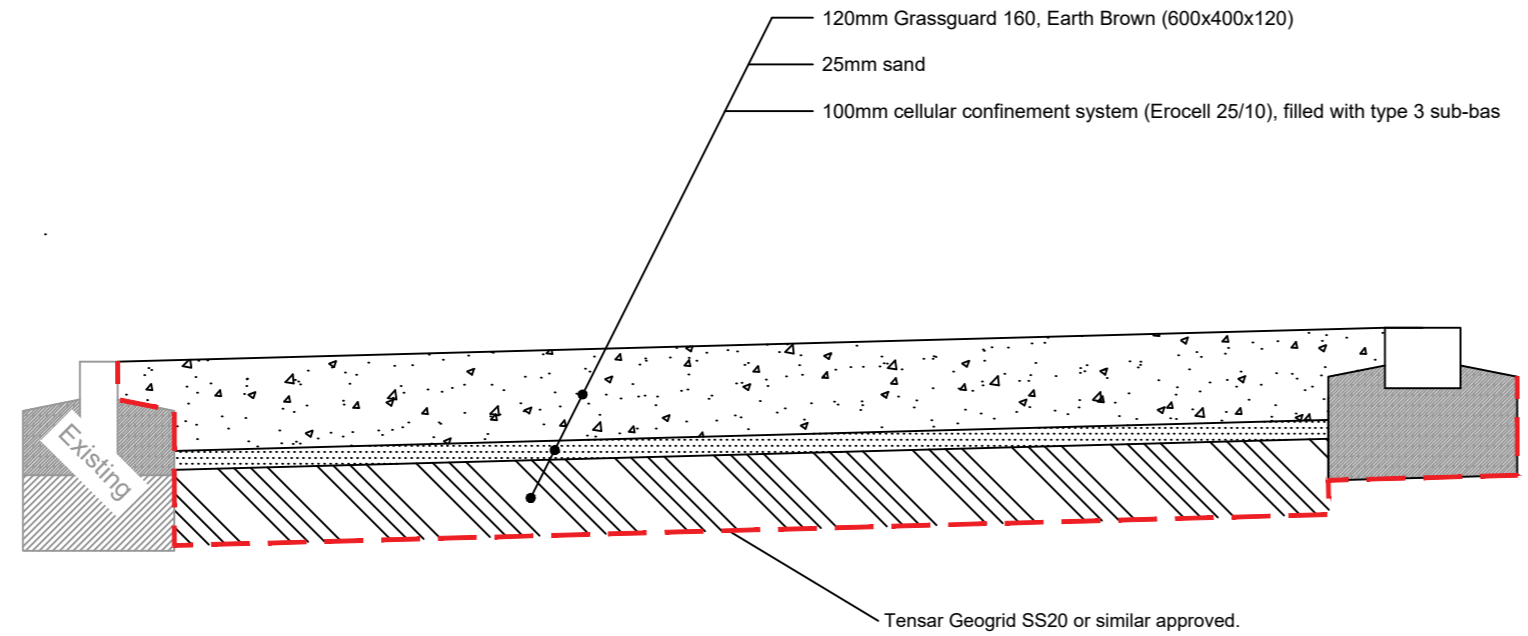

**SAFETY, HEALTH AND ENVIRONMENTAL INFORMATION - RESIDUAL HAZARD INFORMATION**

IN ADDITION TO THE HAZARDS / RISKS NORMALLY ASSOCIATED WITH THE TYPES OF WORK DETAILED ON THIS DRAWING, NOTE THE FOLLOWING:

- CONSTRUCTION**
- EXISTING STATUTORY UNDERTAKER'S APPARATUS IS SHOWN ON UTILITY DRAWING SHEETS. THERE MAY BE ADDITIONAL UTILITIES PRESENT THAT ARE NOT IDENTIFIED ON THIS AND ASSOCIATED DRAWINGS. THE CONTRACTOR SHALL CARRY OUT SCANS / INVESTIGATIONS, AS APPROPRIATE, PRIOR TO COMMENCEMENT OF ANY EXCAVATION. THE CONTRACTOR SHOULD BE AWARE OF THE POSITION AND HEIGHT OF THE EXISTING OVERHEAD LINES.
  - THE CONTRACTOR MUST ENSURE THAT THE WORKFORCE OPERATES IN A SAFE AND HYGIENIC MANNER AND APPROPRIATE PPE IS PROVIDED FOR OPERATIONS CARRIED OUT.
  - TREE ROOTS (AS INDICATED BY RPA) TO BE PROTECTED FROM VEHICLE OVER-RUN DURING CONSTRUCTION WORKS
  - EXCAVATIONS NEAR UTILITIES ARE TO BE DONE BY HAND.

**MAINTENANCE / CLEANING / OPERATION**

- THERE ARE NO KNOWN EXCEPTIONAL RISKS.

**DECOMMISSIONING / DEMOLITION**

- NONE.

IT IS ASSUMED THAT ALL WORKS WILL BE CARRIED OUT BY A COMPETENT CONTRACTOR WORKING, WHERE APPROPRIATE, TO AN APPROVED METHOD STATEMENT.

Reproduced from Ordnance Survey material with the permission of Ordnance Survey on behalf of the Controller of Her Majesty's Stationary Office © Crown Copyright. Unauthorised reproduction infringes Crown copyright and may lead to prosecution or civil proceedings. Durham County Council LA100049055. 2022.

Drawing file path & name K:\GEA\QA FILES 2023\Re-Design MM21231 - Oak Street, Waldrige Village\CB Oak Street, Waldrige - Engineering Layout - Option 5 (16 spaces) Plotted by & date Christopher Beedham 22/11/2023 1:49 PM