



PROPOSED GROUND FLOOR PLAN


- EXISTING ASSUMED DRAINAGE
- PROPOSED SW DRAINAGE
- PROPOSED FOUL DRAINAGE
- EXISTING DRAINAGE TO BE ABANDONED TBC BY CONTRACTOR & LA ON SITE

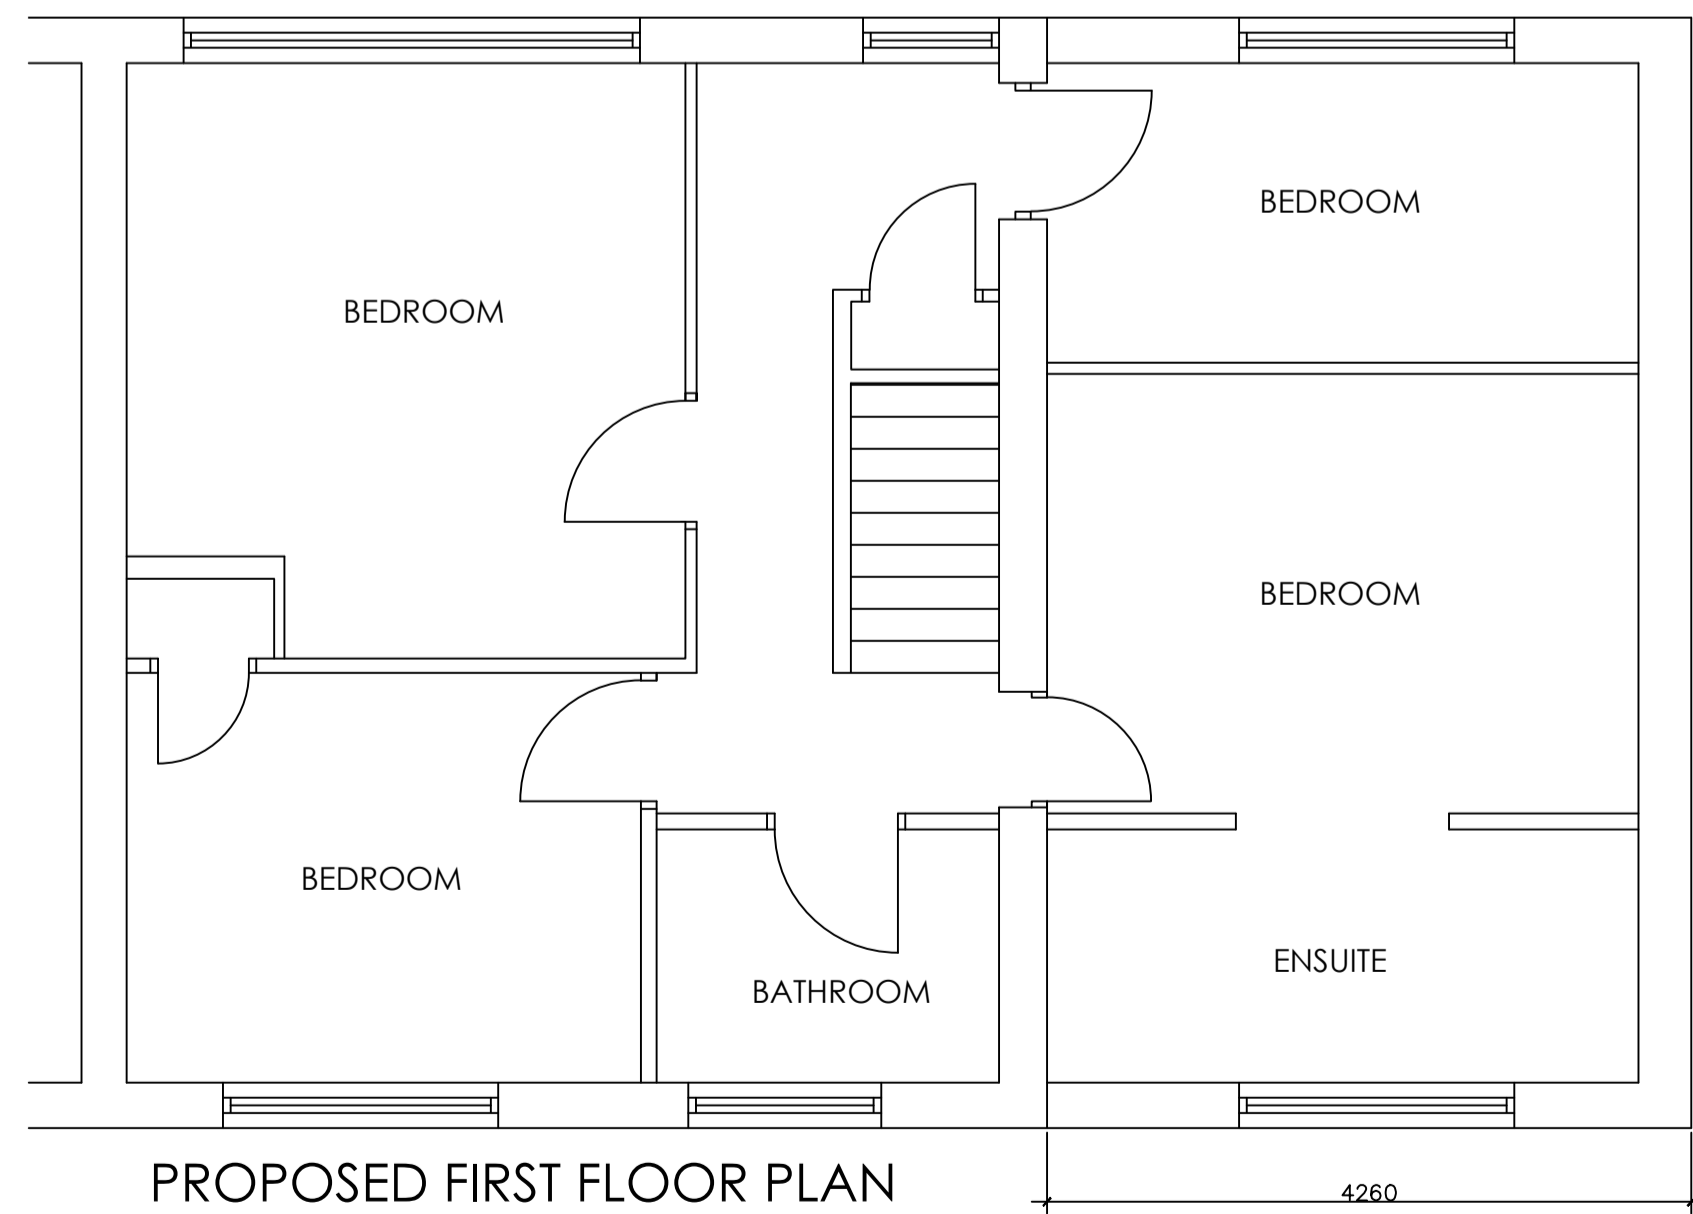


PROPOSED FIRST FLOOR PLAN

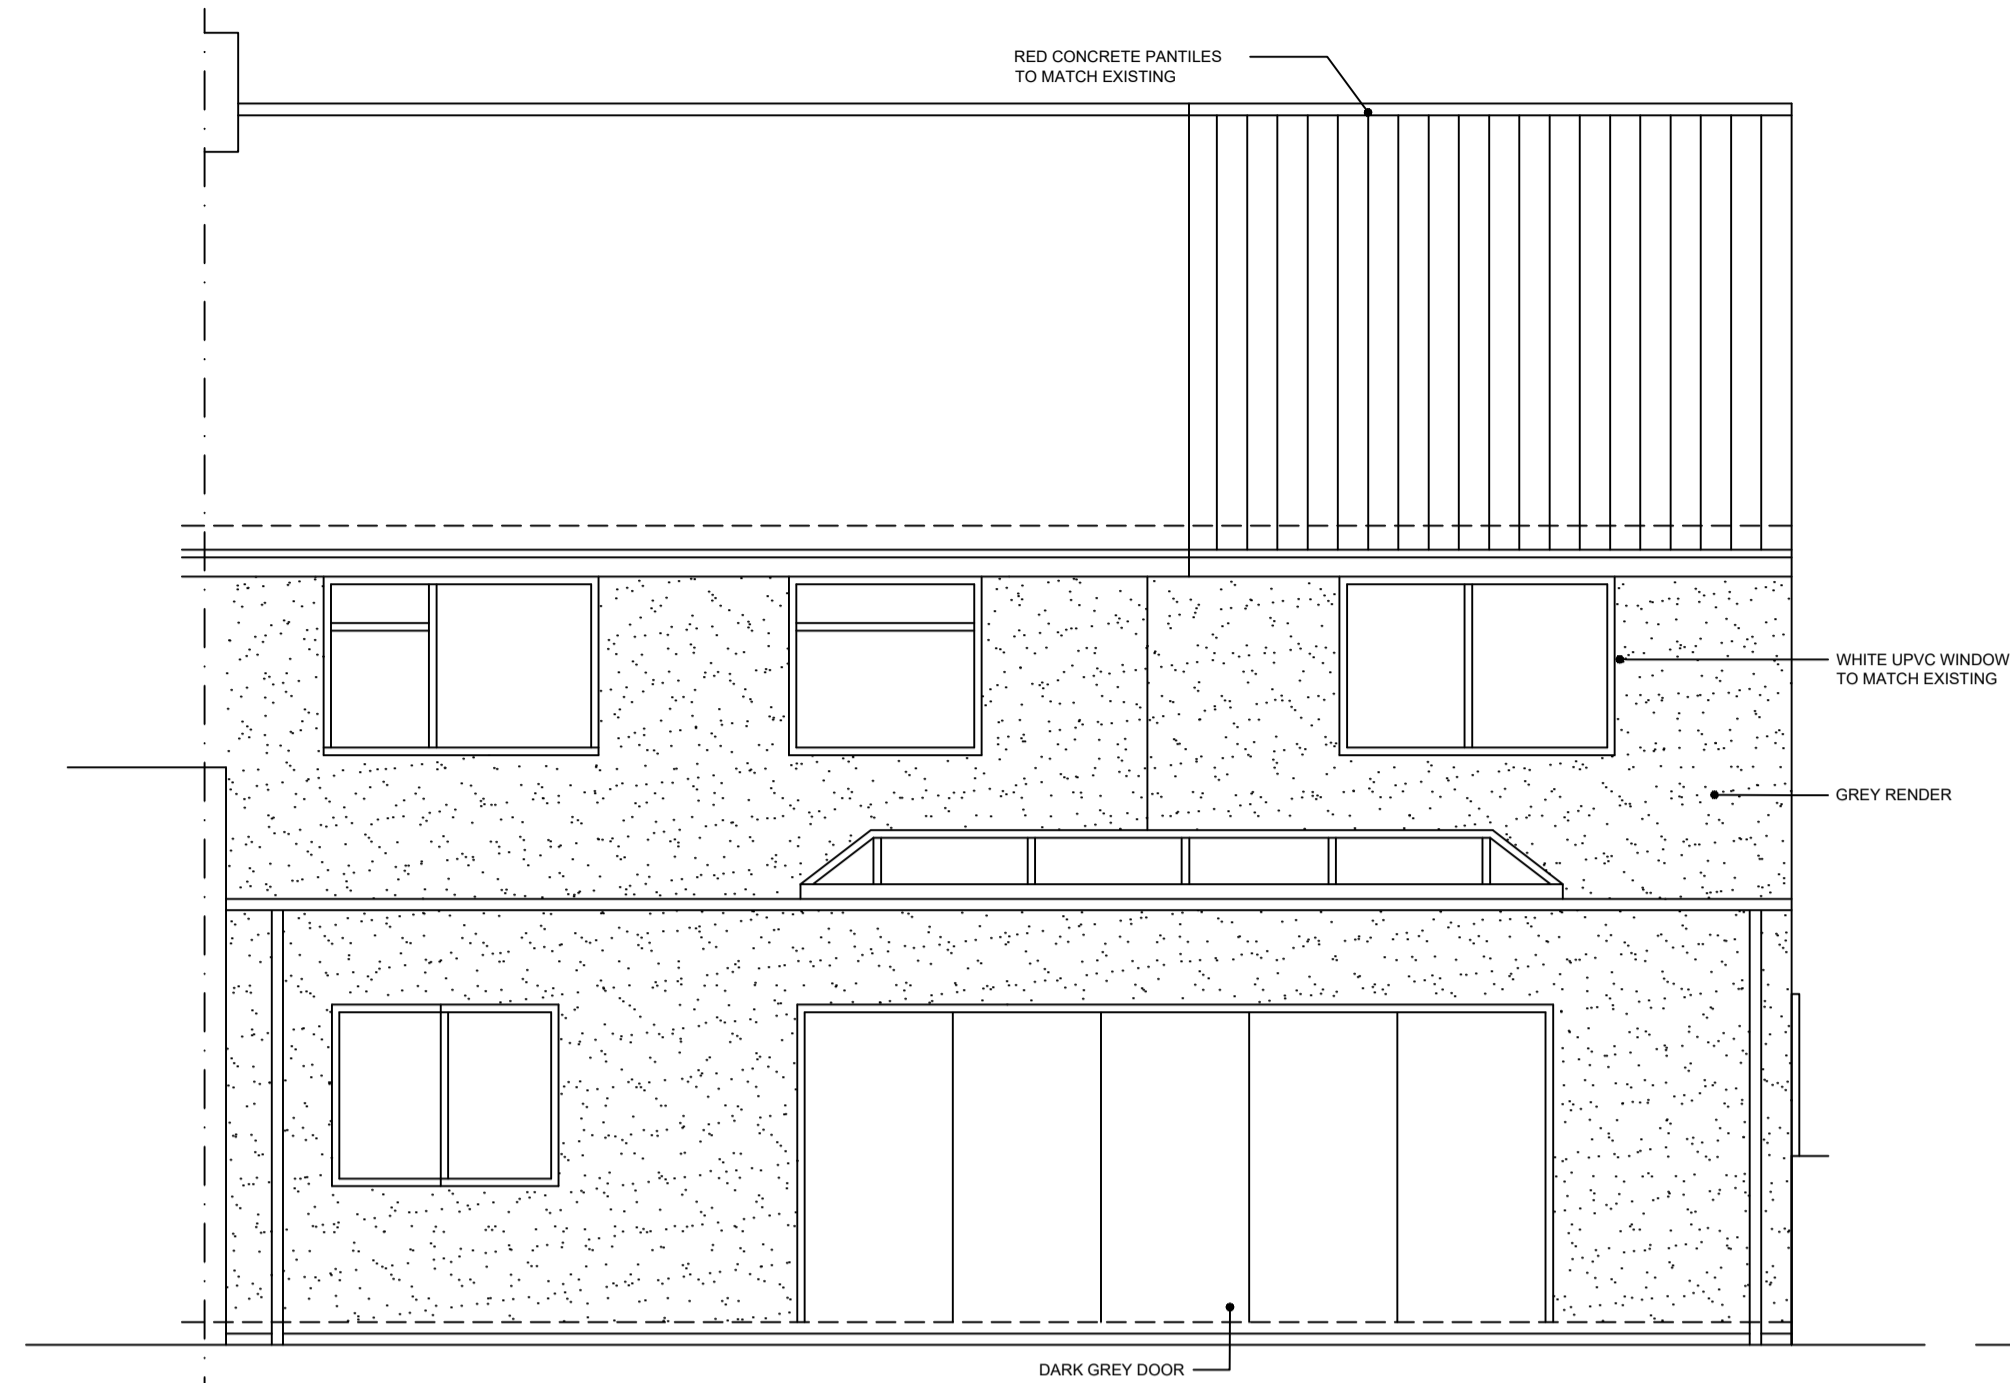

PROPOSED REAR ELEVATION

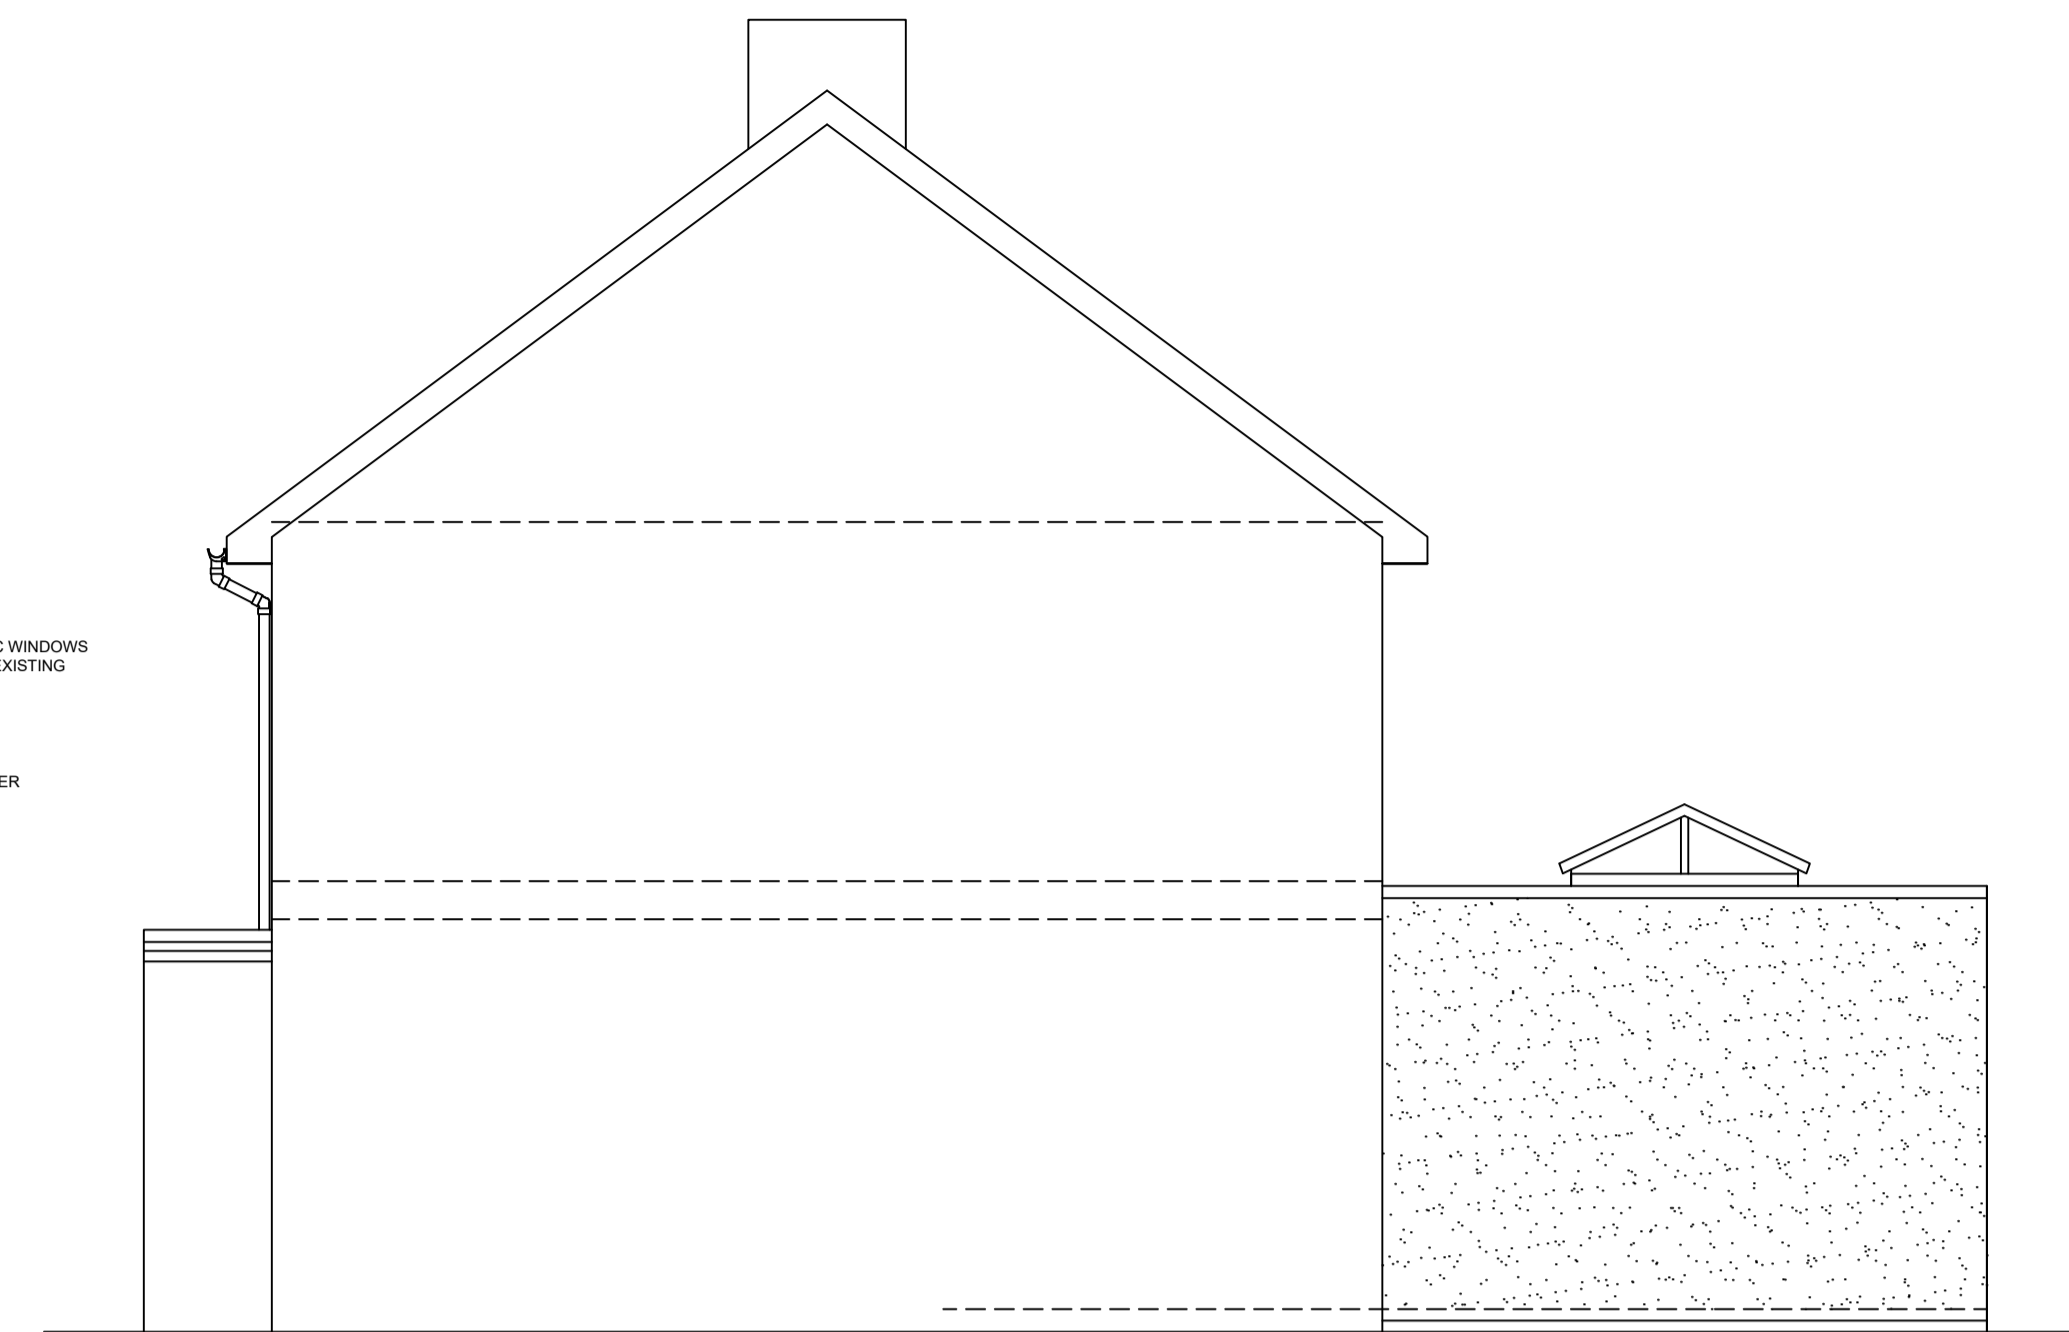


PROPOSED SIDE ELEVATION

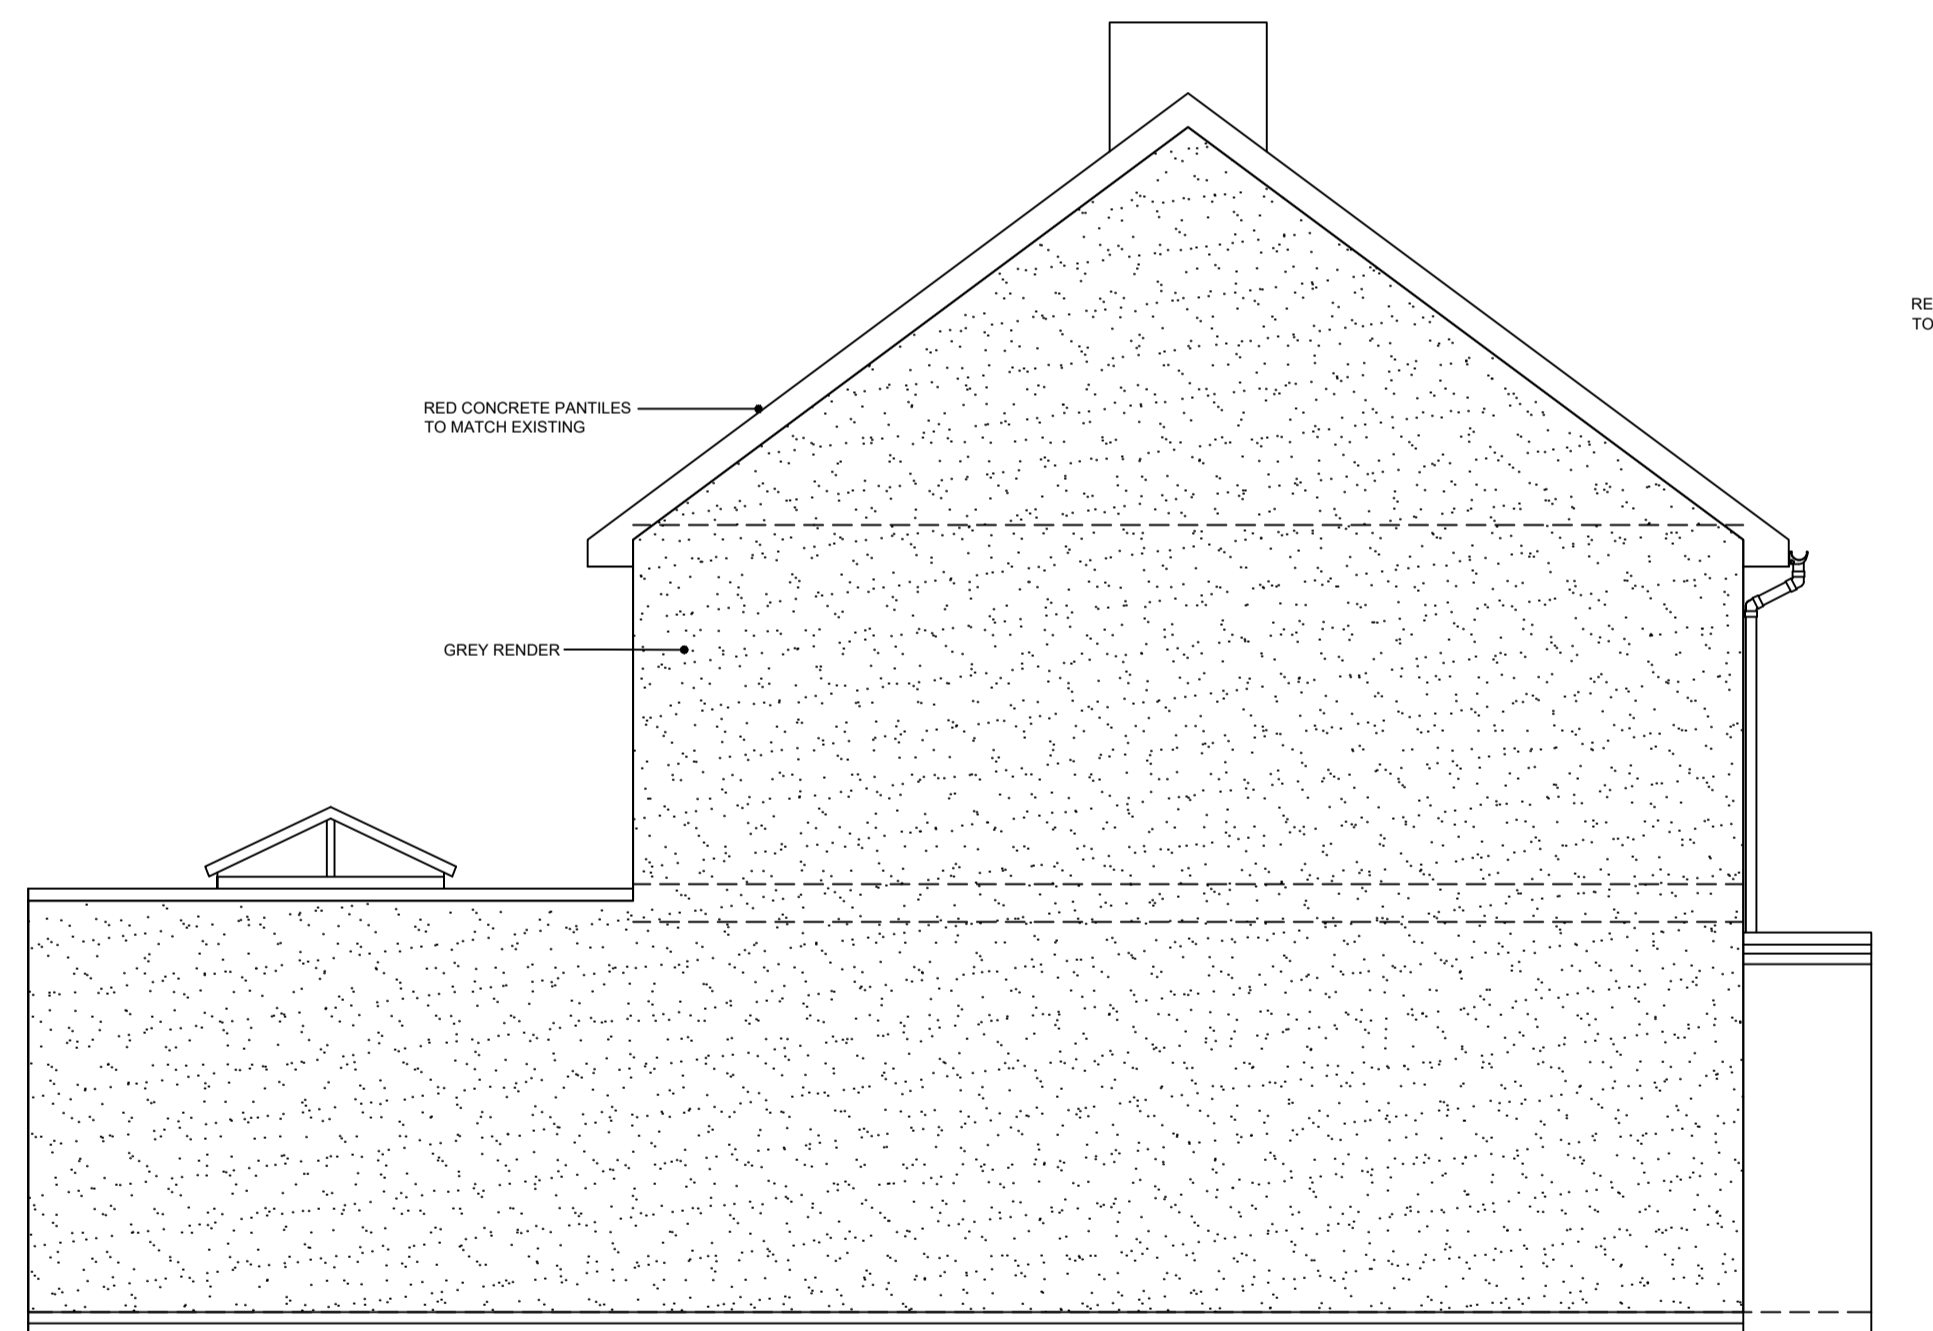

PROPOSED SIDE ELEVATION



PROPOSED FRONT ELEVATION

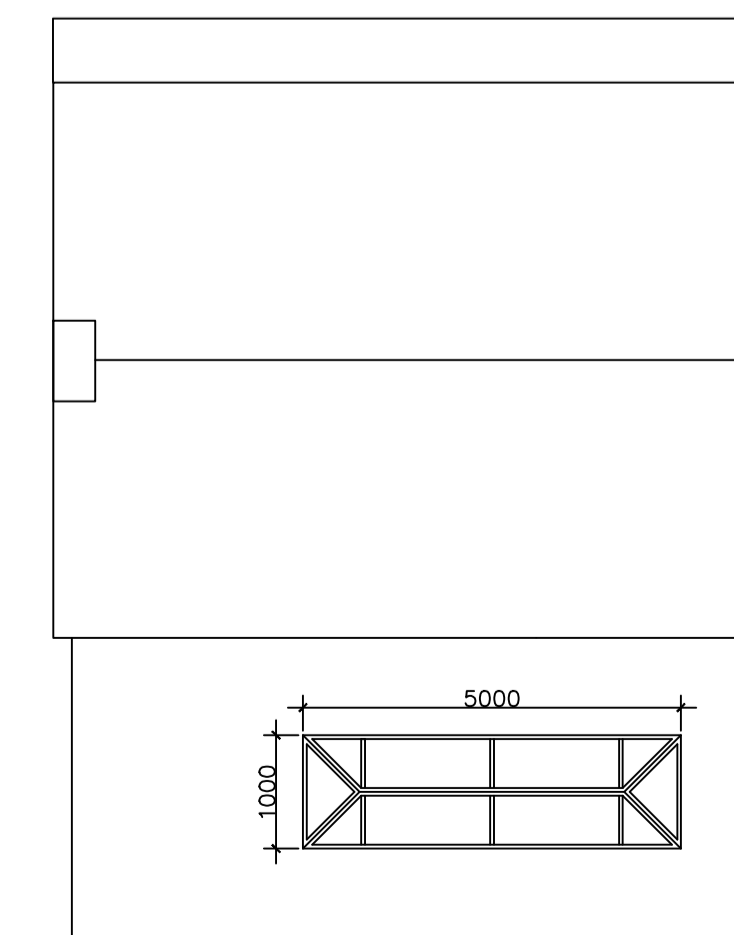

PROPOSED ROOF PLAN 1:100

PLANNING ISSUE				
PROPOSED EXTENSION				
55 SUMMERHILL				
SUNDERLAND, SR3 3TW				
PROPOSED PLANS AND ELEVATIONS				
SCALE:	SHEET SIZE:	DATE:	NUMBER:	REV:
1:50/100	A1	DEC 2023	003	1