



EXISTING GROUND FLOOR PLAN


← EXISTING ASSUMED DRAINAGE TBC ON SITE

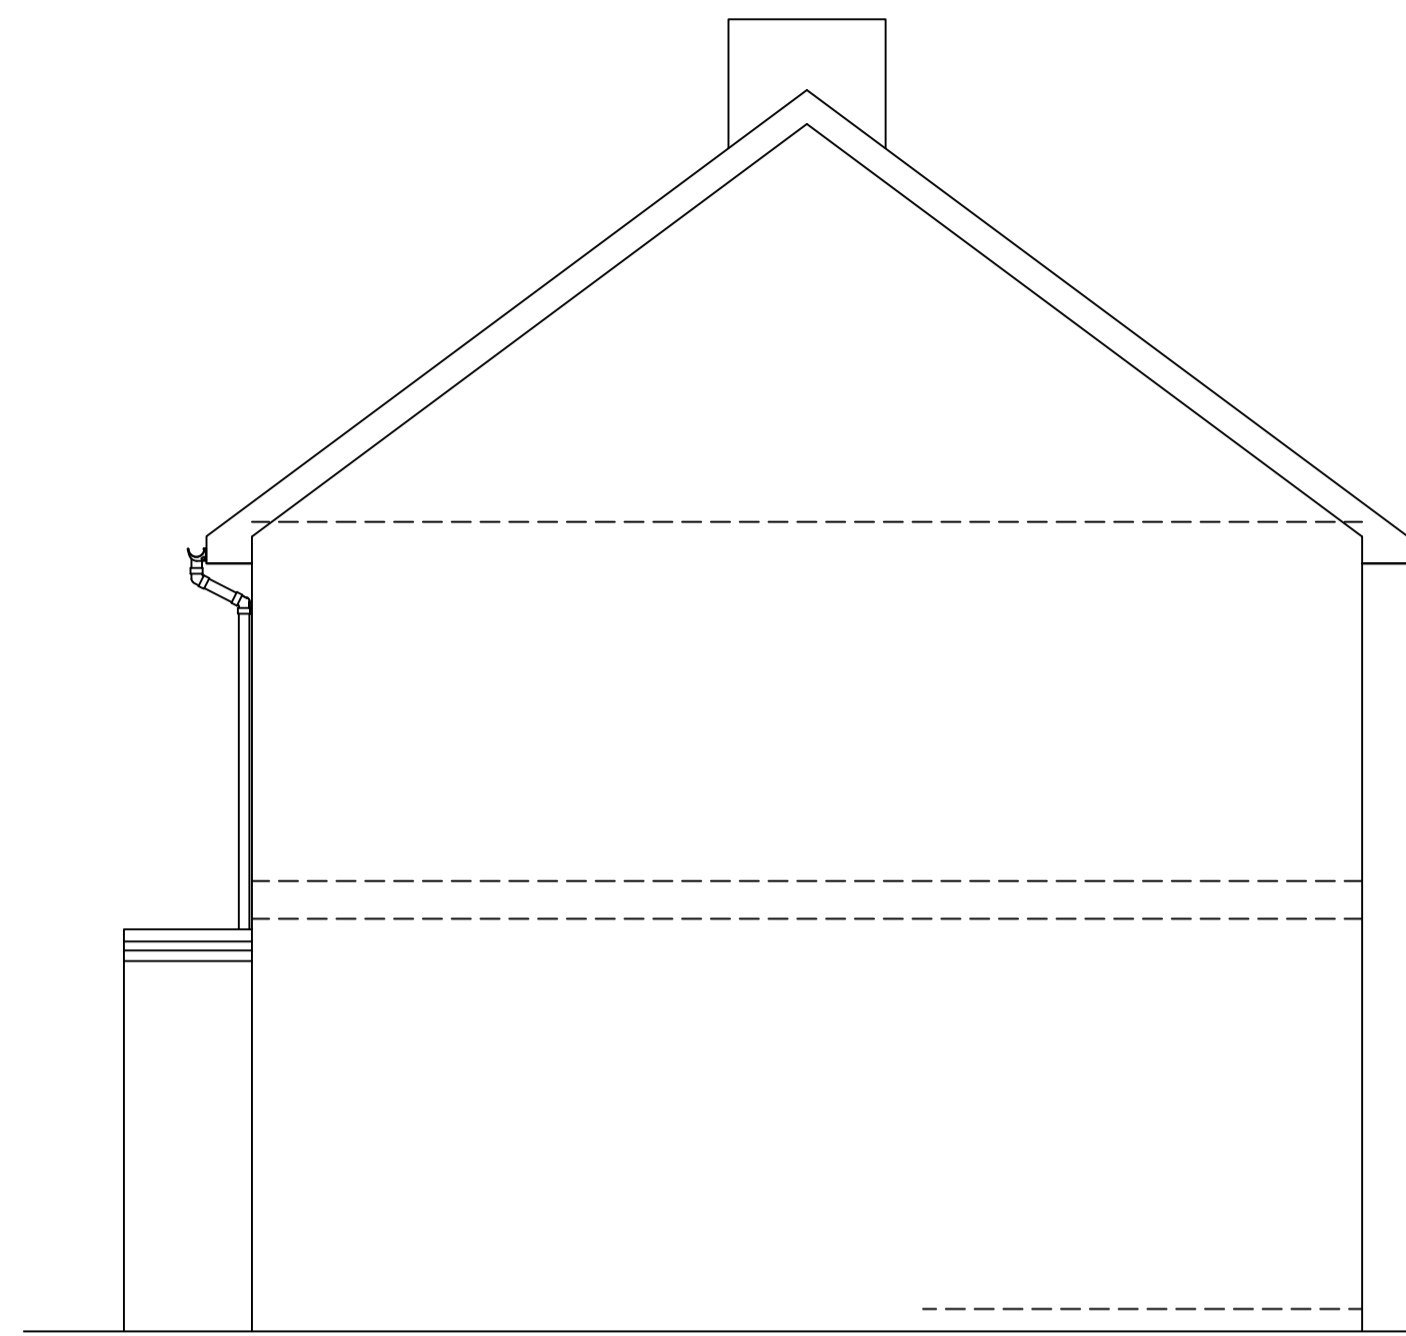


EXISTING SIDE ELEVATION

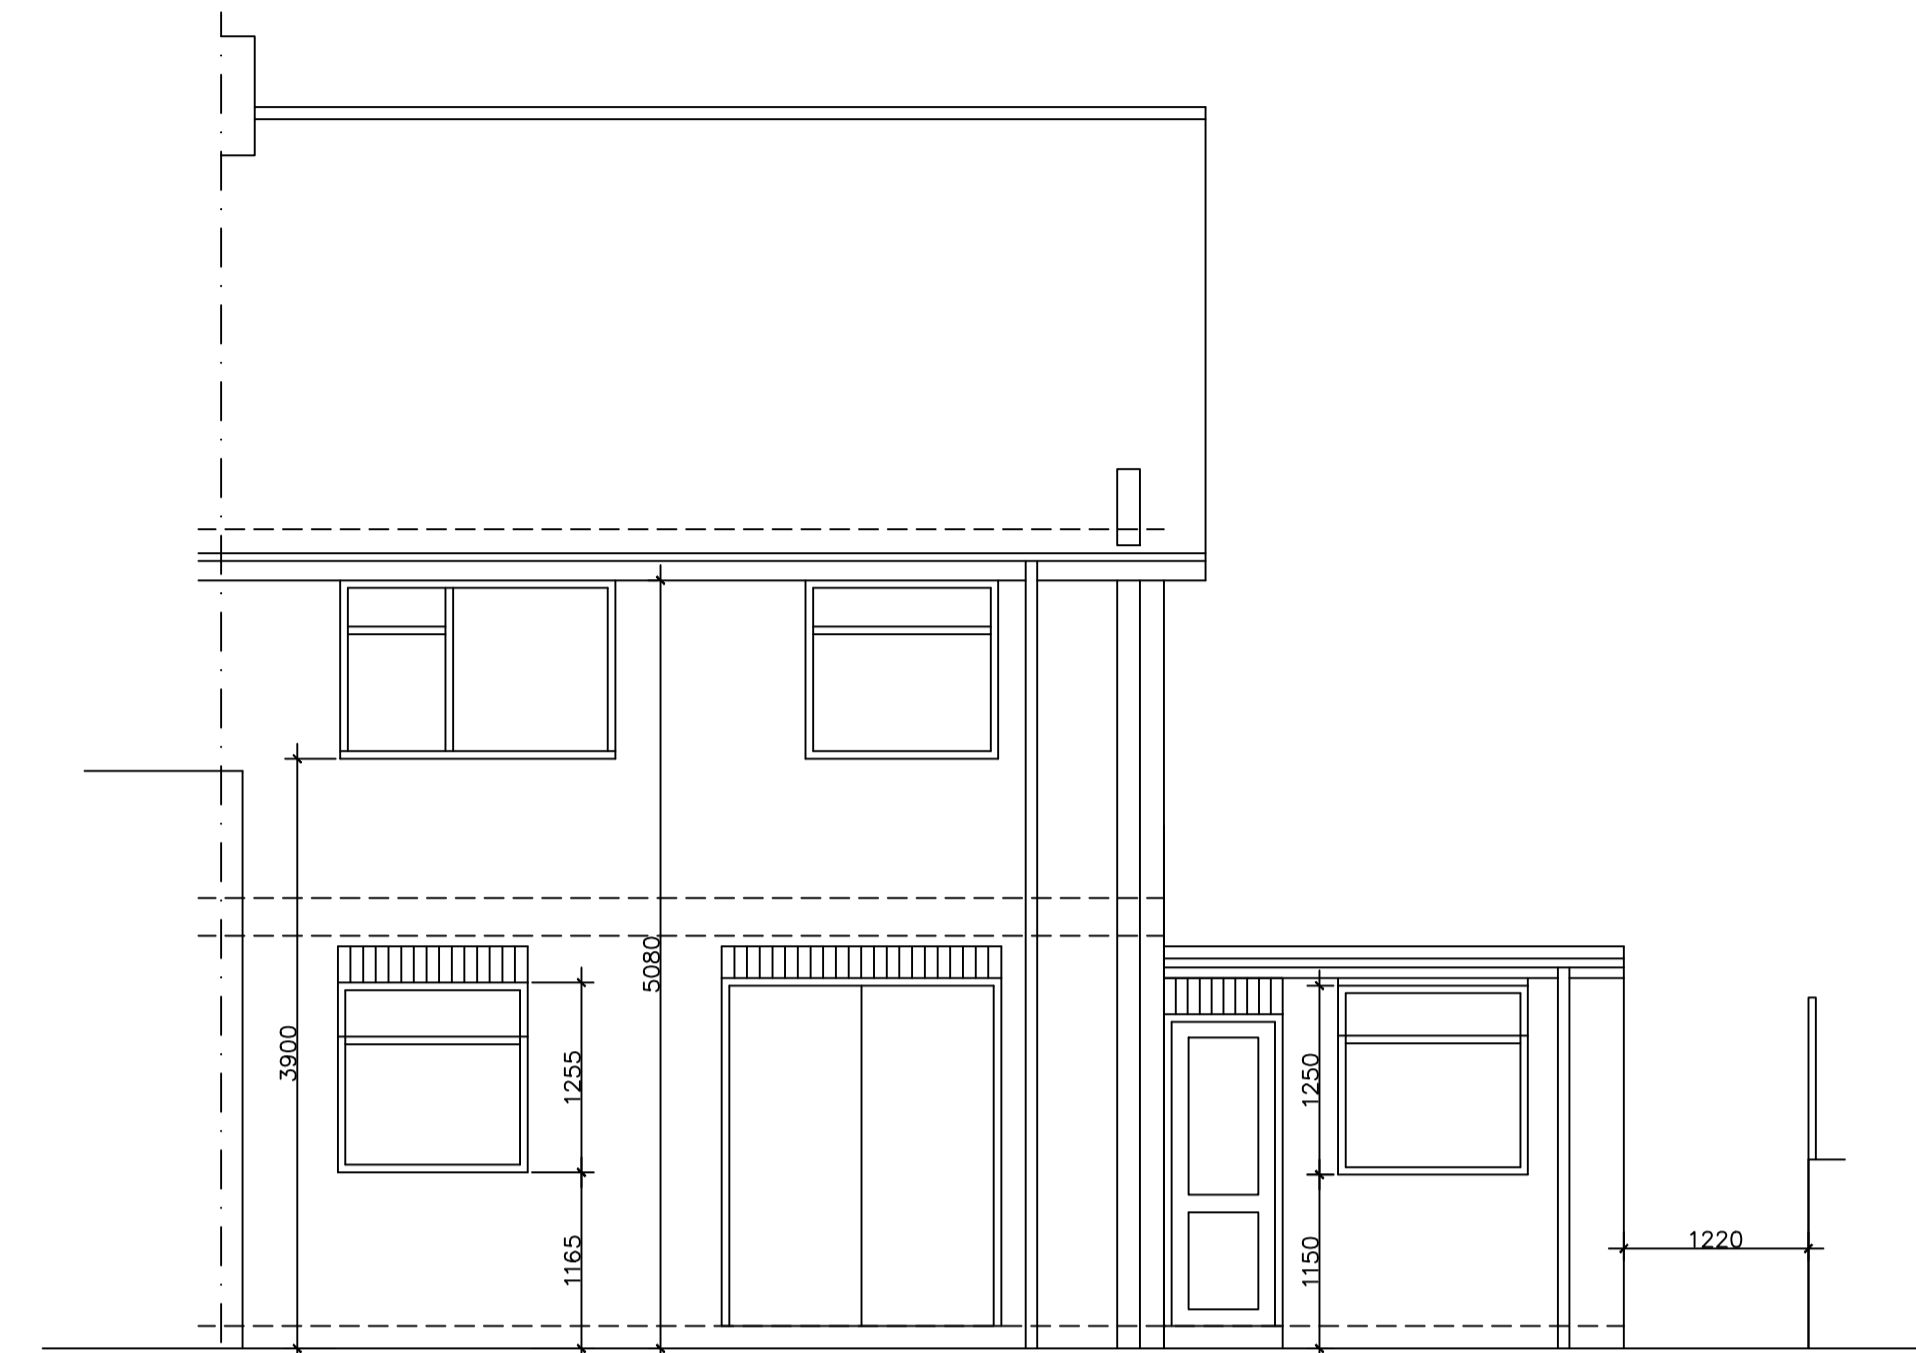


EXISTING REAR ELEVATION

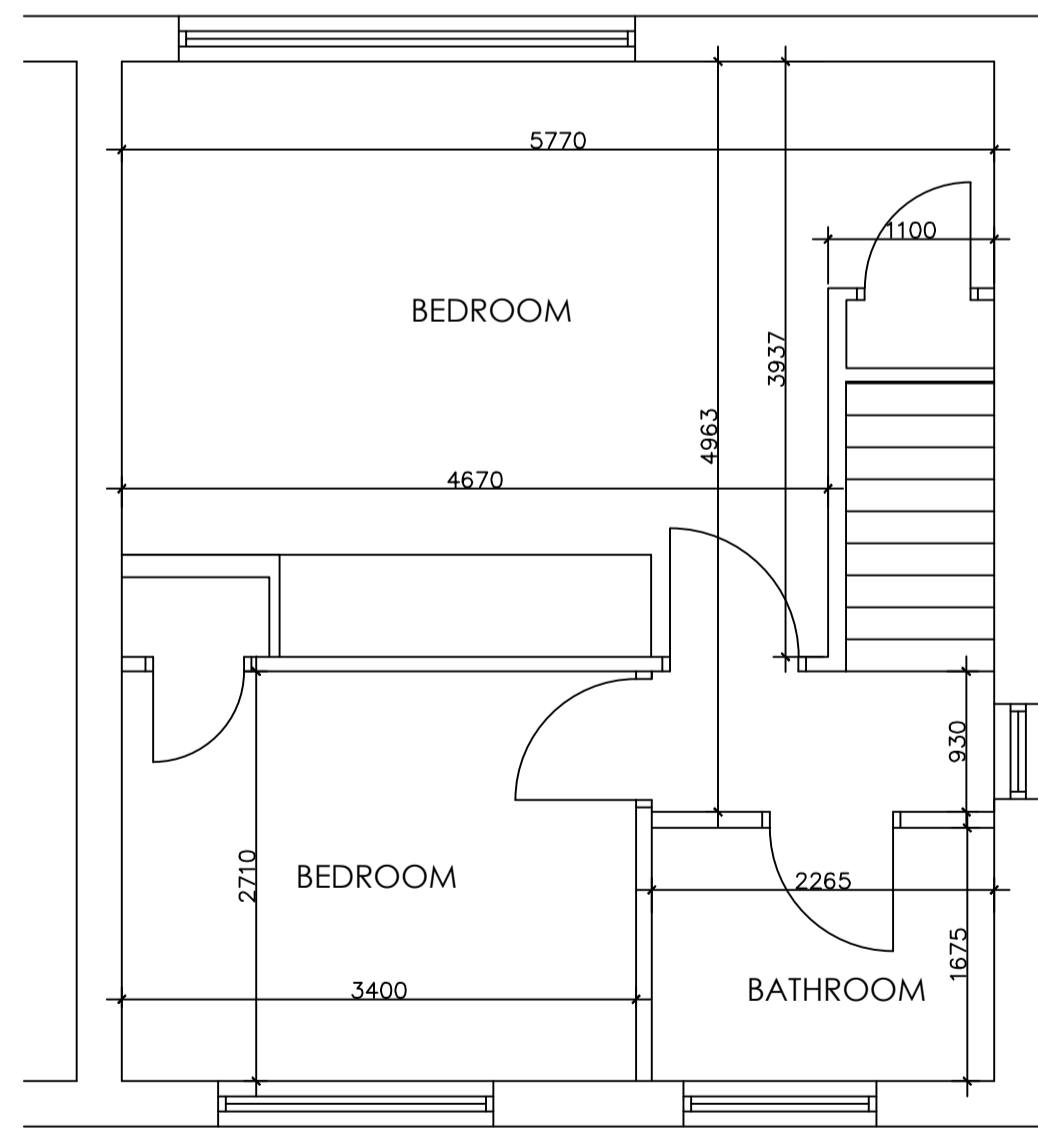

EXISTING FIRST FLOOR PLAN

 

EXISTING ROOF PLAN

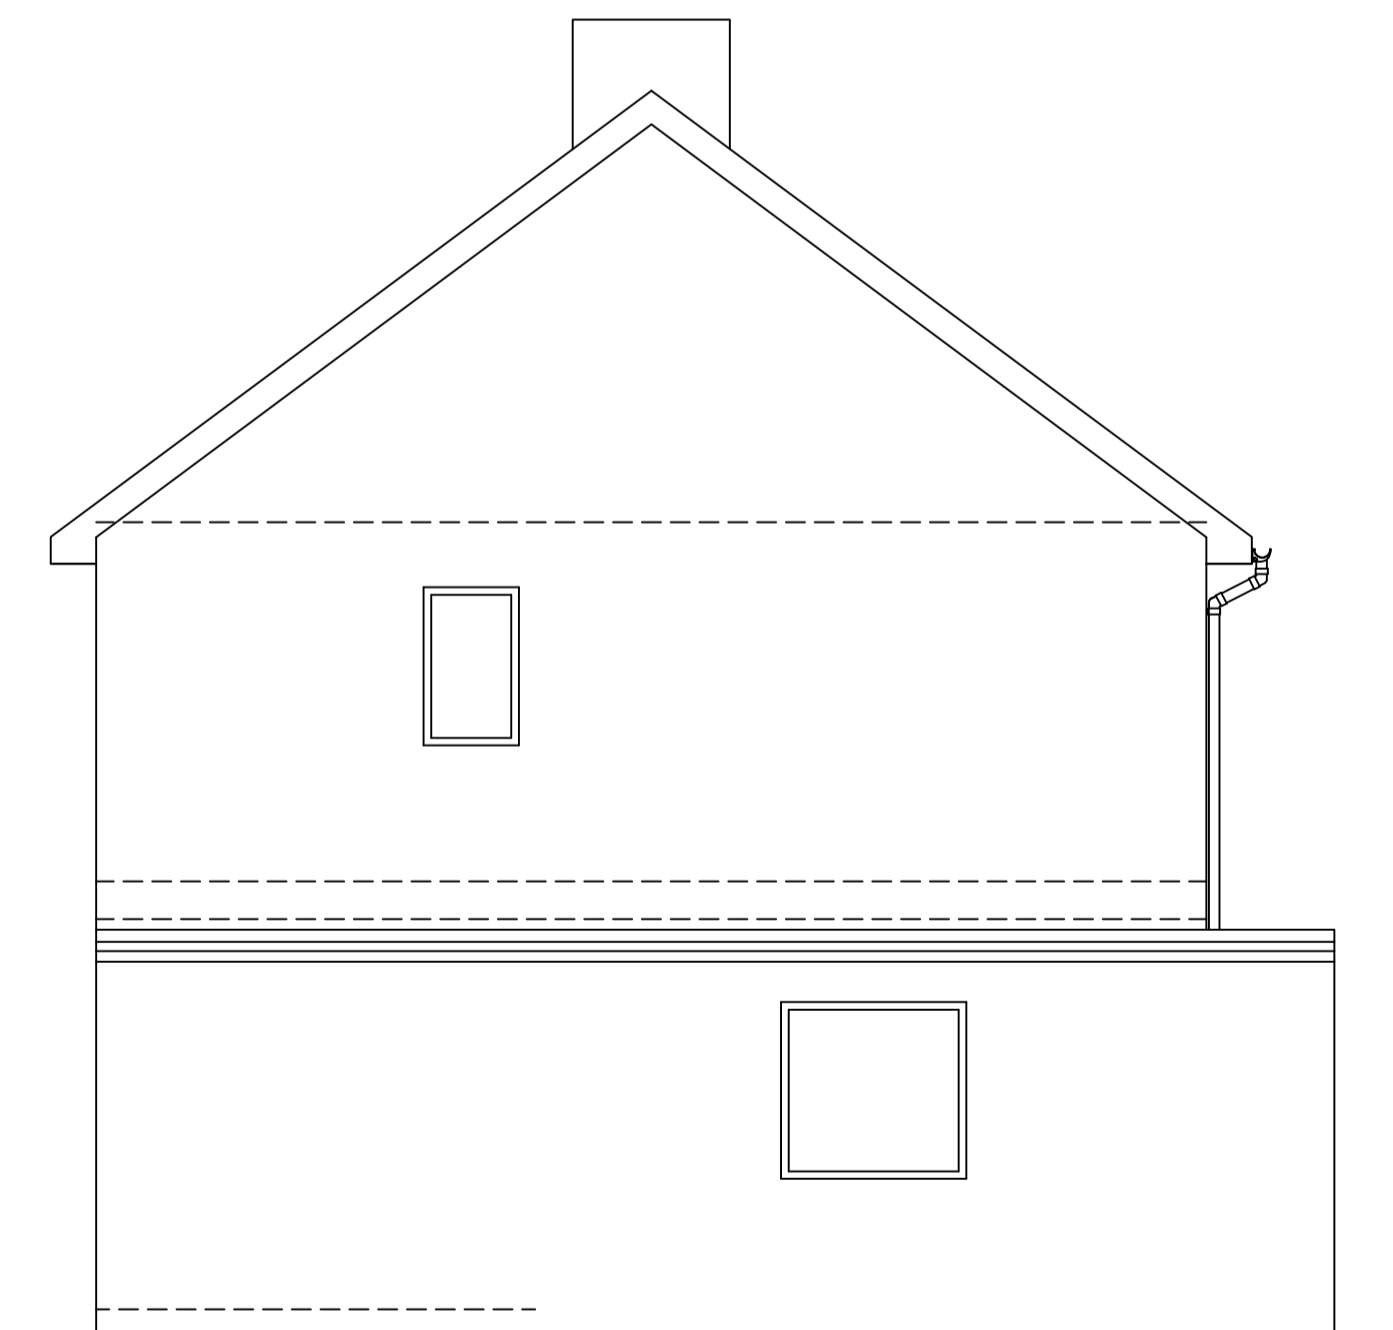

EXISTING SIDE ELEVATION



EXISTING FRONT ELEVATION

PLANNING ISSUE				
PROPOSED EXTENSION				
55 SUMMERHILL				
SUNDERLAND, SR3 3TW				
EXISTING PLANS AND ELEVATIONS				
SCALE:	SHEET SIZE:	DATE:	NUMBER:	REV:
1:50/100	A1	DEC 2023	002	1