
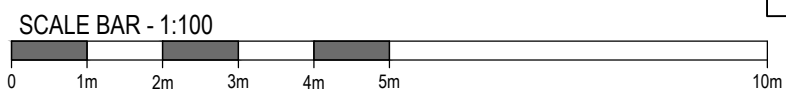


**NOTES**  
 Do not scale from this drawing. Only figured dimensions are to be taken from this drawing.  
 Contractor must verify all dimensions on site before commencing any work or shop drawings.  
 Report any discrepancies to the architect before commencing work. If this drawing exceeds the quantities taken in any way the architect is to be informed before the work is initiated. Work within the Construction (Design & Management) Regulations 2015 is not to start until a Health and Safety Plan has been produced. This drawing is copyright and must not be reproduced without consent of NW Architects Limited.

**DRAWING STATUS/TYPE KEY**  
 F Feasibility SK Sketch L Landscape C Construction  
 P Planning M Marketing S Survey AB As Built  
 T Tender TNT Tenant OS Ordnance Survey

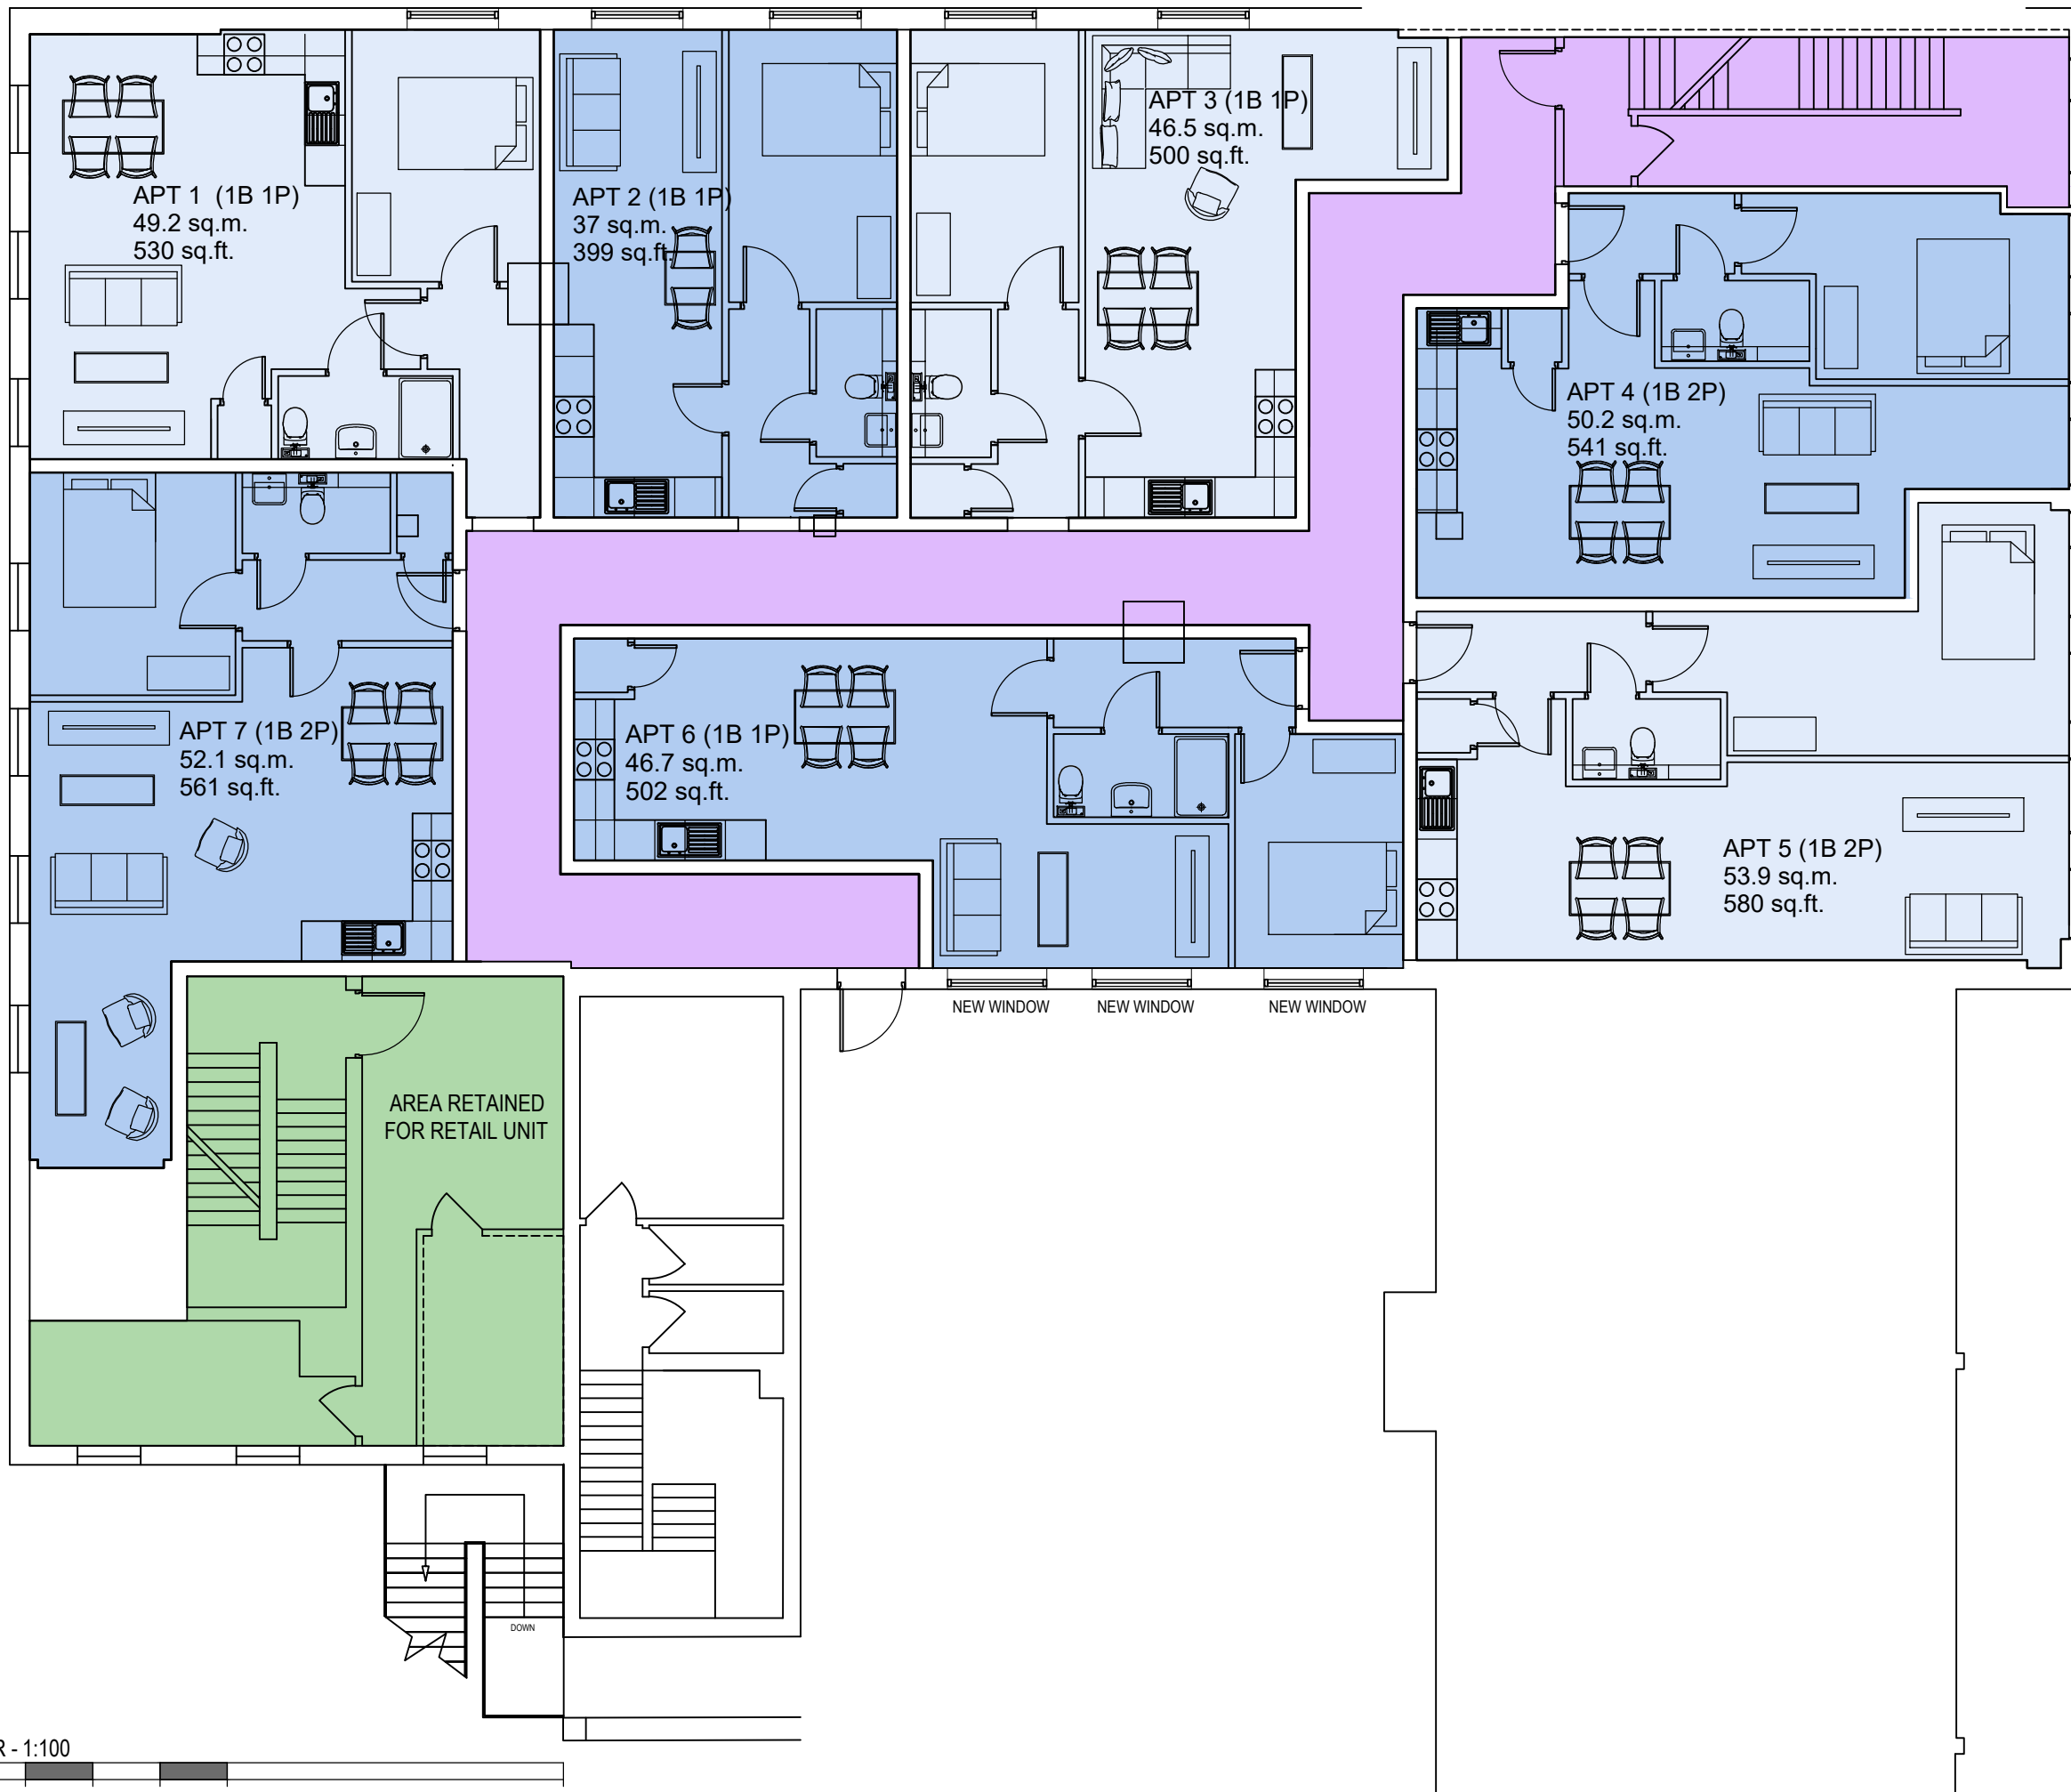

REV	DESCRIPTION	DRAWN	DATE	CHECKED	DATE
D	AREA RETAINED FOR RETAIL UNIT	HM	14-09-23	NW	14-09-23
C	EXTERNAL STAIRCASE ADDED	HM	04-09-23	NW	04-09-23
B	APT 1 & 6 LAYOUT UPDATED, WINDOW LOCATIONS UPDATED SUBJECT TO SITE SURVEY	HM	01-09-23	NW	01-09-23
A	WINDOW LOCATIONS AND APT NUMBERS UPDATED	HM	07-08-23	NW	07-08-23

**REVISIONS**

**NW-ARCHITECTS**  
 27 York Place - Leeds - LS1 2EY  
 leeds@nw-architects.co.uk - Tel: 0113 880 0510 - Fax: 0113 880 0511  
 www.nw-architects.co.uk

CLIENT  
 Great End Properties Ltd

PROJECT  
 The Broadway - Unit 24  
 Plymstock

DRAWING TITLE  
 Proposed  
 First Floor

Scale	Drawn By	Date Drawn
1:100@A3	HM	31-07-23
	Checked By	Date Checked
	NW	31-07-23

Drawing No. 11228-P703  
 Revision D