
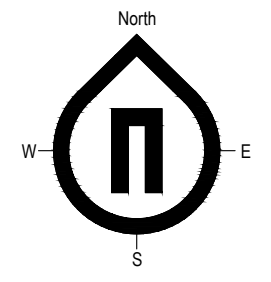


NOTES
 Do not scale from this drawing. Only figured dimensions are to be taken from this drawing. Contractor must verify all dimensions on site before commencing any work or shop drawings. Report any discrepancies to the architect before commencing work. If this drawing exceeds the quantities taken in any way the architect is to be informed before the work is initiated. Work within the Construction (Design & Management) Regulations 2015 is not to start until a Health and Safety Plan has been produced. This drawing is copyright and must not be reproduced without consent of NW Architects Limited.

DRAWING STATUS/TYPE KEY
 F Feasibility SK Sketch L Landscape C Construction
 P Planning M Marketing S Survey AB As Built
 T Tender TNT Tenant OS Ordnance Survey

SURVEY NOTE
 The original building survey was undertaken by a third party. NW Architects accepts no responsibility for any errors, omissions or discrepancies.

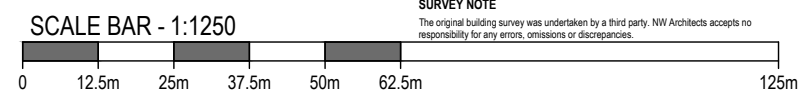

REV	DESCRIPTION	DRAWN	DATE	CHECKED	DATE
B	RED LINE AMENDED	AP	27-11-23	NW	27-11-23
A	BINS AND BIKES LOCATIONS ADDED, RED LINE AMENDED	HM	14-09-23	HM	14-09-23

REVISIONS

27 York Place - Leeds - LS1 2EY
 leads@nw-architects.co.uk - Tel: 0113 880 0510 - Fax: 0113 880 0511
 www.nw-architects.co.uk

CLIENT
Great End Properties Ltd

PROJECT
**The Broadway
 Plymstock**

DRAWING TITLE
**Unit 24, The Broadway
 Site Location Plan**

Scale 1:1250@ A3	Drawn By HM	Date Drawn 15-09-23
	Checked By NW	Date Checked 15-09-23

Drawing No. 11228-S701	Revision B
----------------------------------	----------------------