





**UK
Planning
Maps**

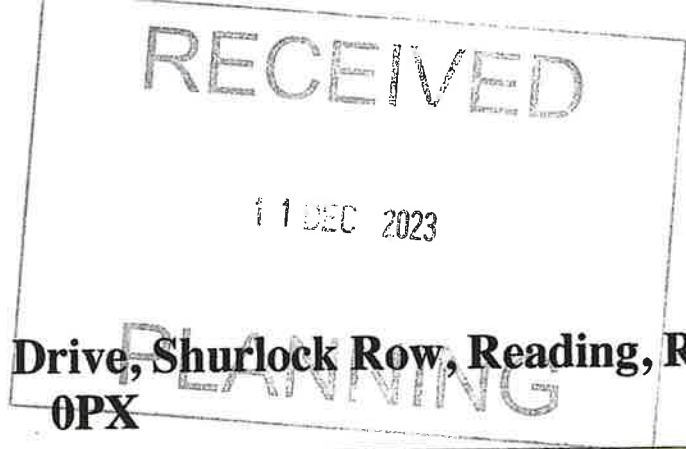

**Wise Owls At Foxley, Manor Drive, Shurlock Row, Reading, RG10
0PX**

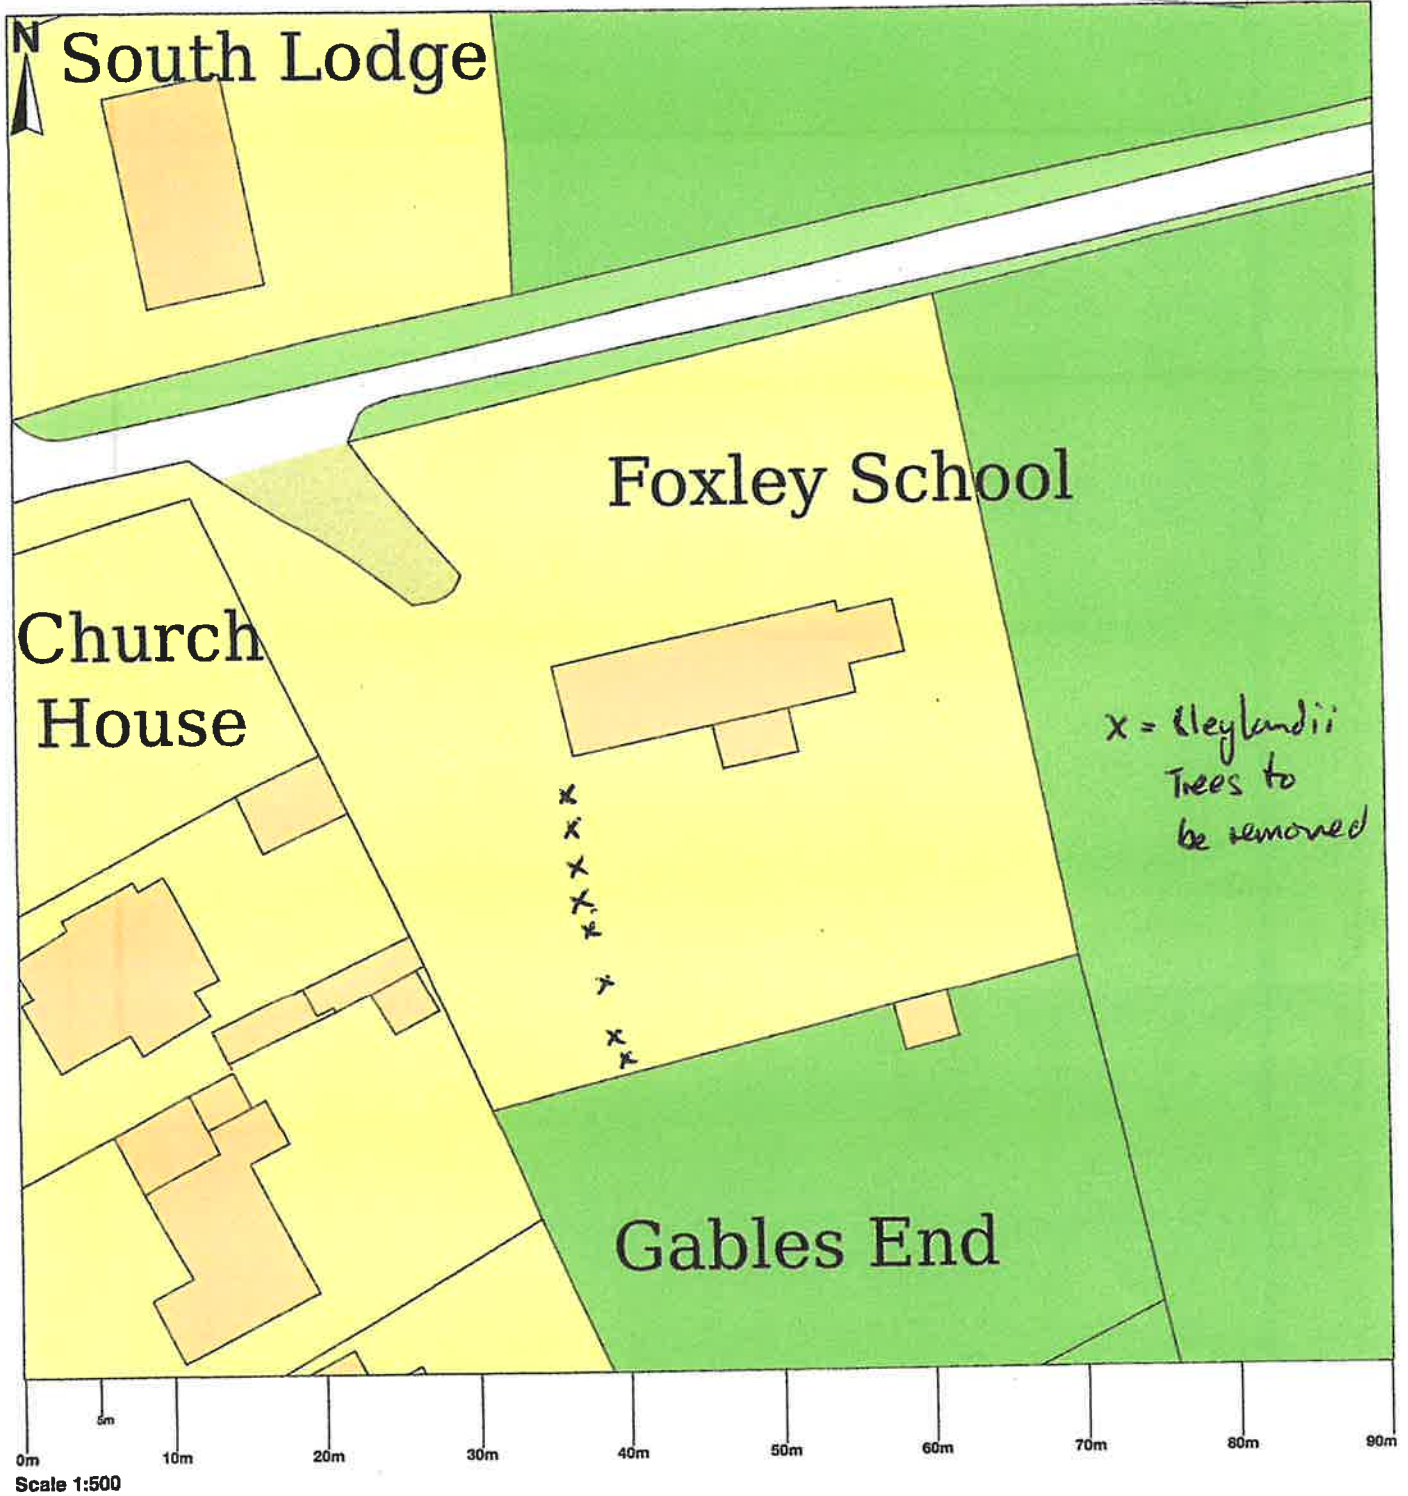

© Crown copyright and database rights 2023 OS 100054135. Map area bounded by: 483354,174149 483444,174239. Produced on 07 December 2023 from the OS National Geographic Database. Supplied by UKPlanningMaps.com. Unique plan reference: b90e/uk/1035015/1395138

