


# Location Plan

Site Address: Brookfield Farm, Aston End Road, Aston, SG2 7EU

Date Produced: 20-Nov-2023

Scale: 1:2500 @A4

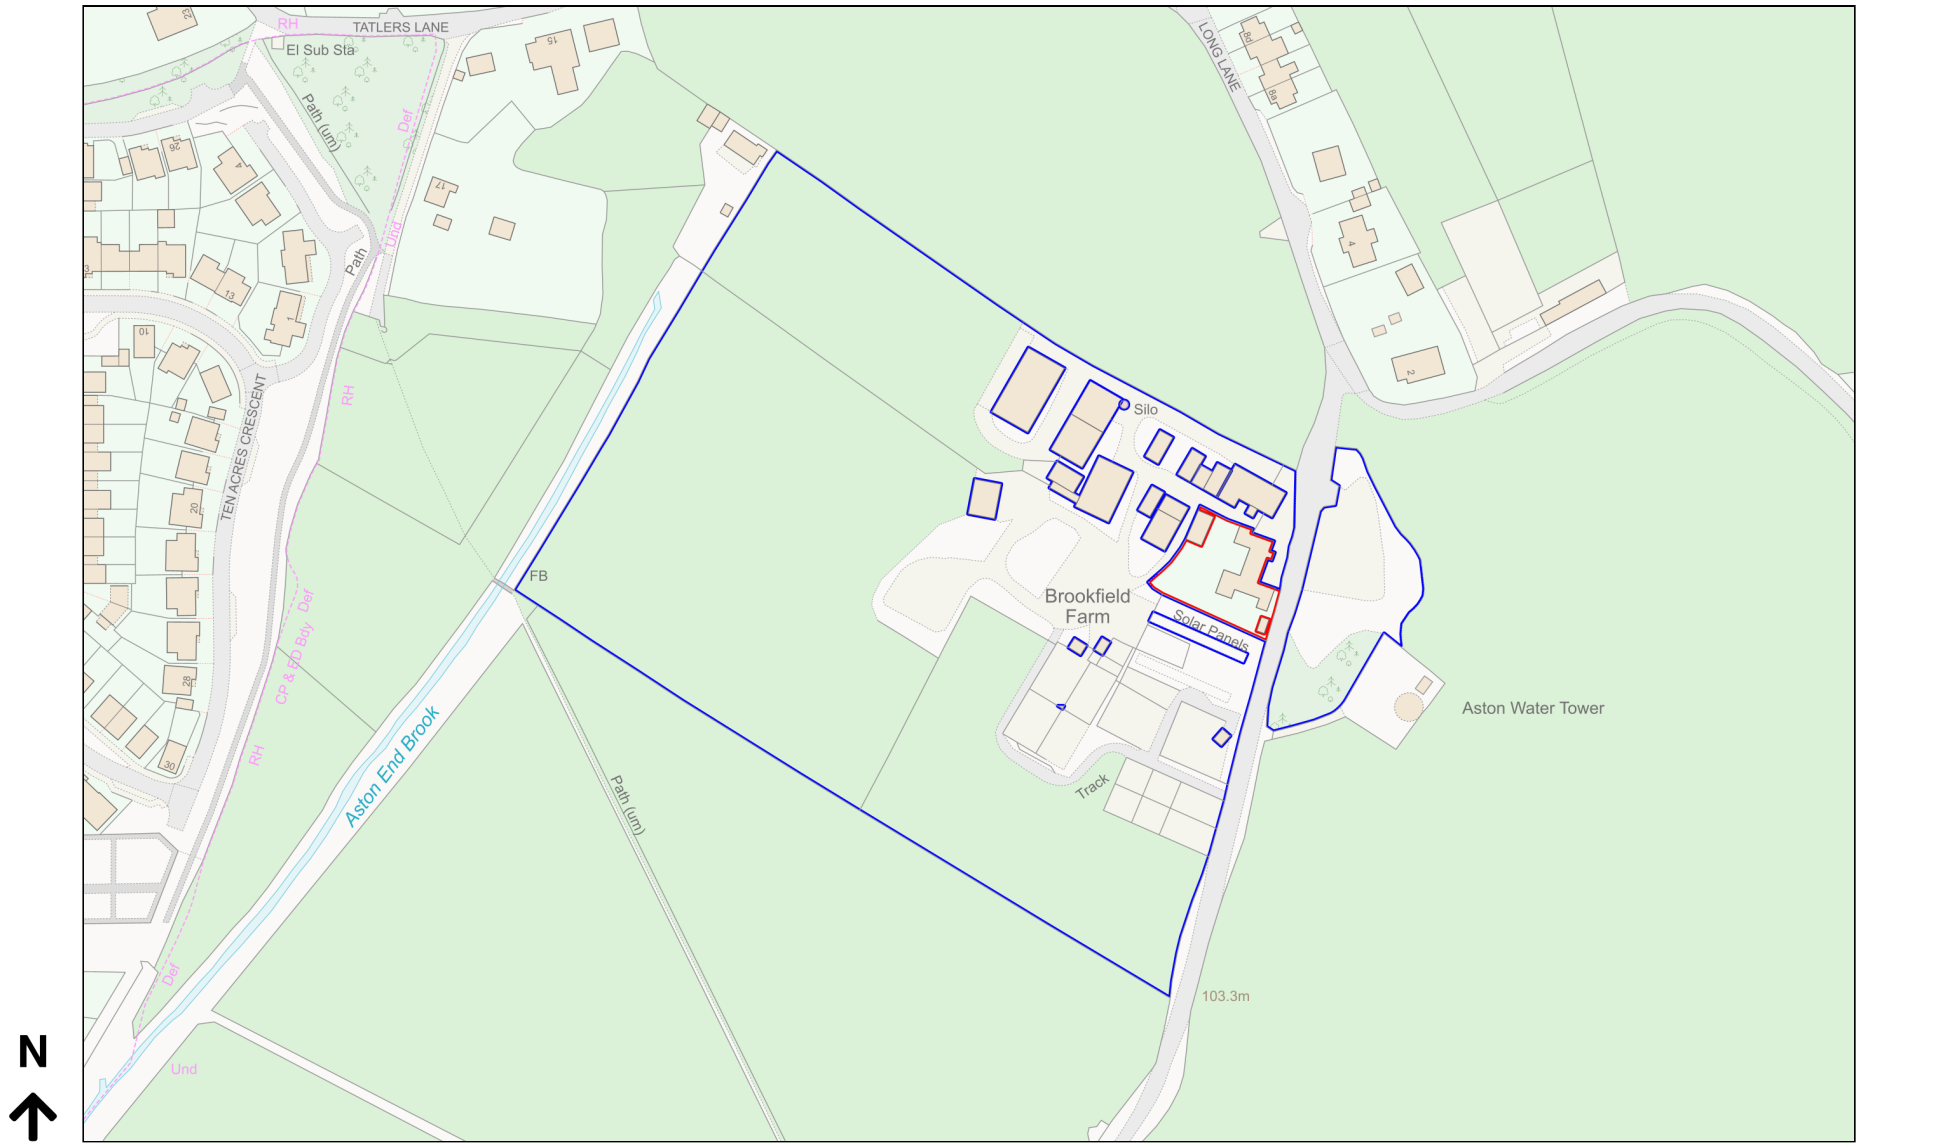

Planning Portal Reference: PP-12614649v1