



FRONT


Brookfield Farm, Aston End Road Aston Hertfordshire
SG2 7EU
Proposed single storey infill extension, and part
raising of roof incorporating dormer windows and
the erection of cladding.
Proposed Elevation plans
Ref BFBv02PE
Scale 1:100
Application - 3/23/2199/FUL

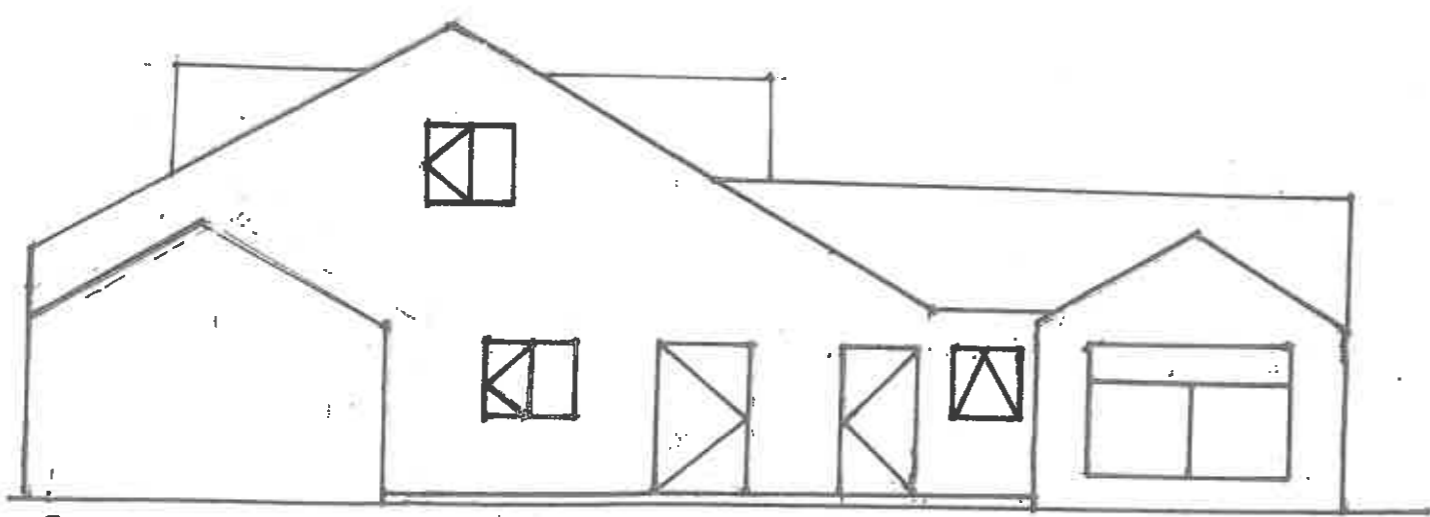

SIDE

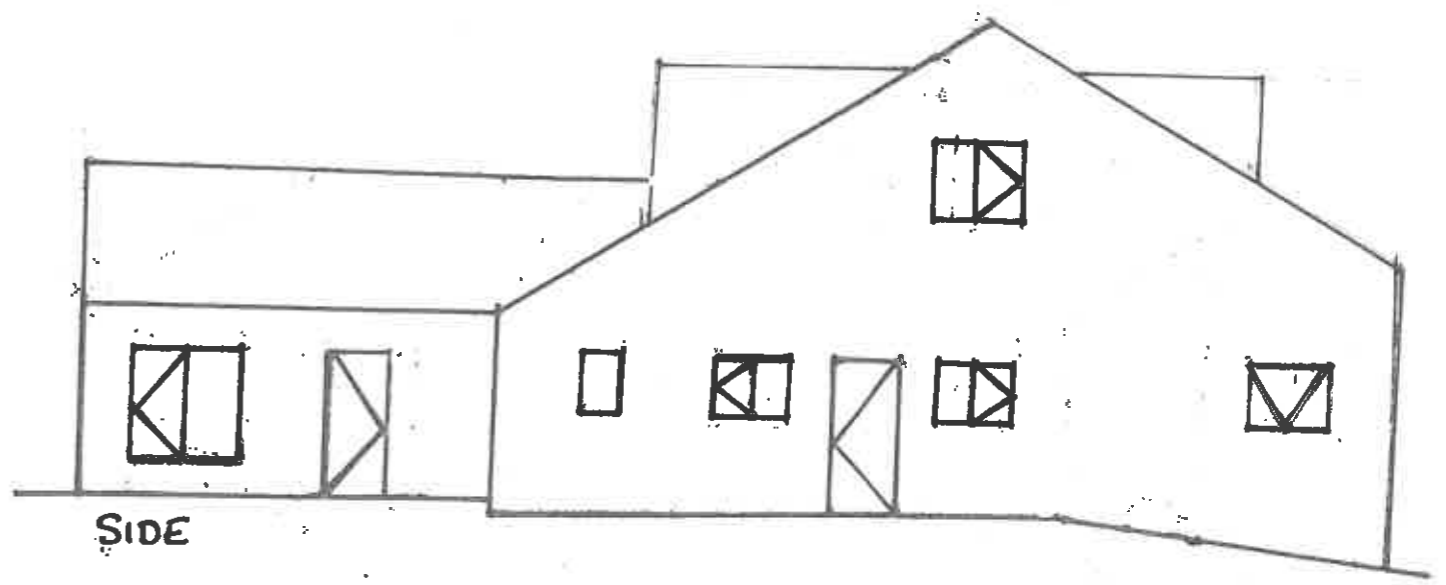

SIDE

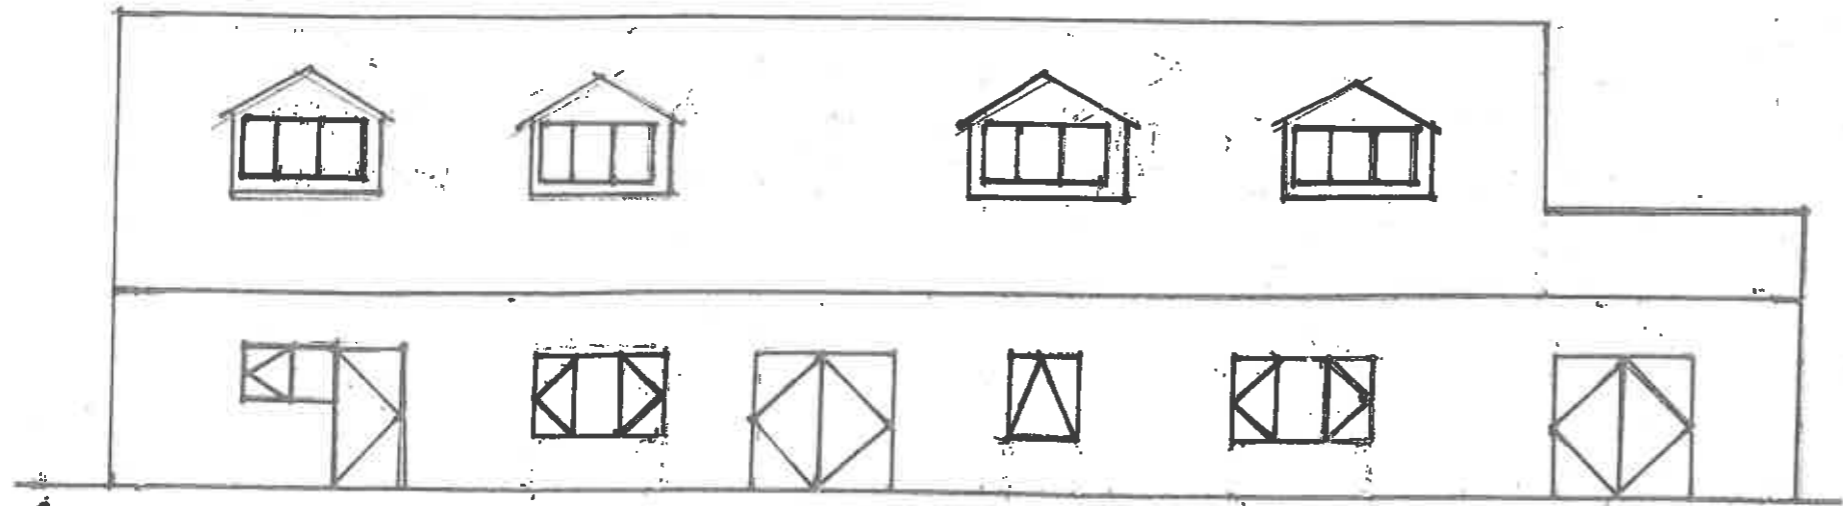

REAR

