





**BLOCK PLAN AS EXISTING**

(SCALE 1:500@A3)

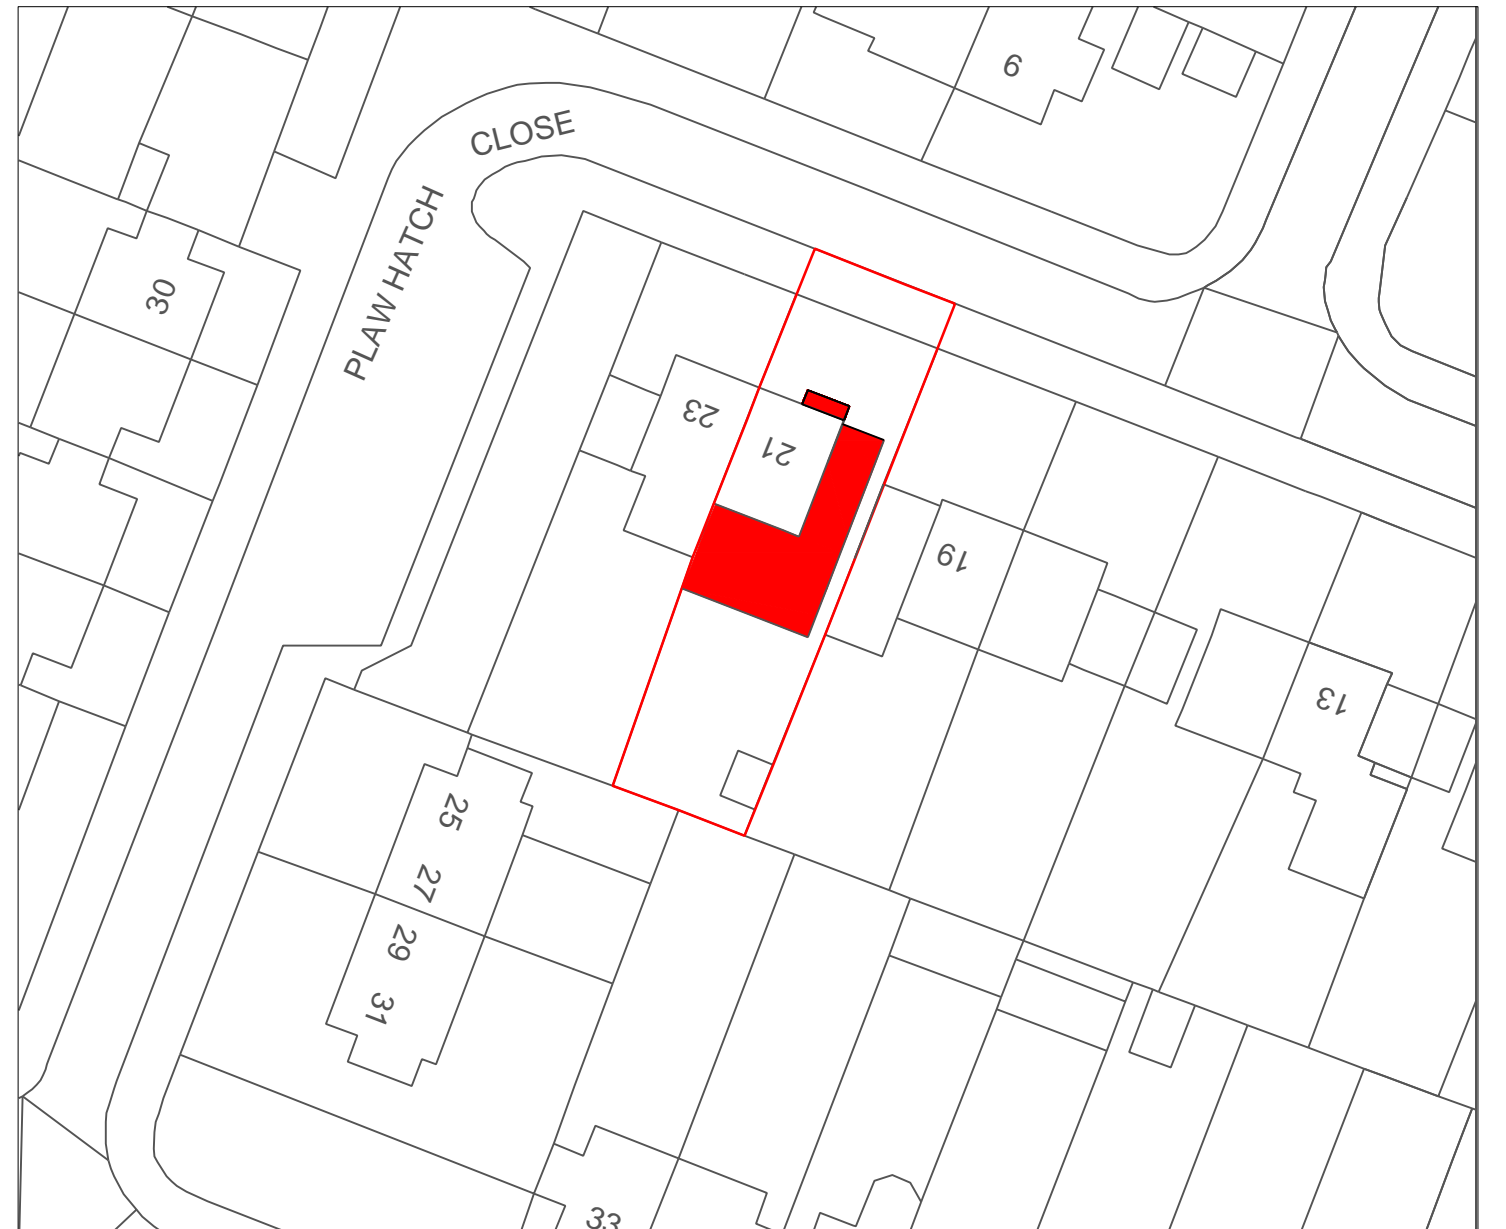


**BLOCK PLAN AS PROPOSED**

(SCALE 1:500@A3)

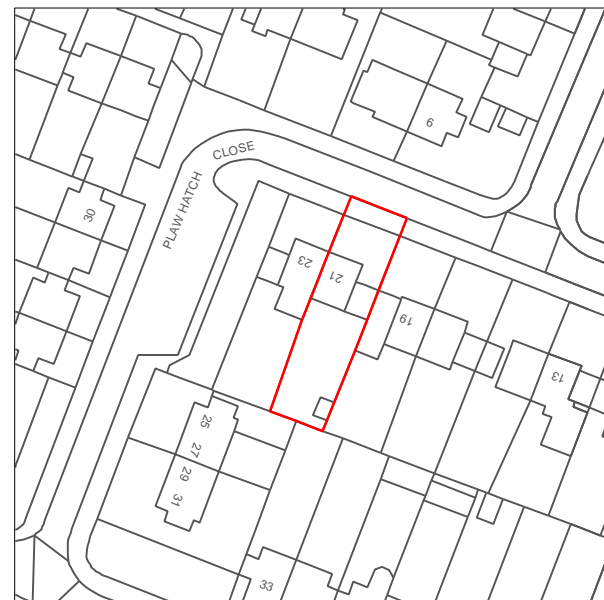


**SITE LOCATION PLAN**

(SCALE 1:1250@A3)

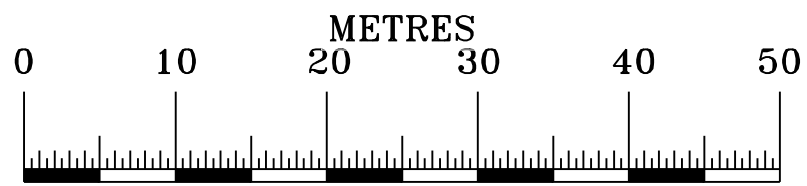

SCALE 1:500

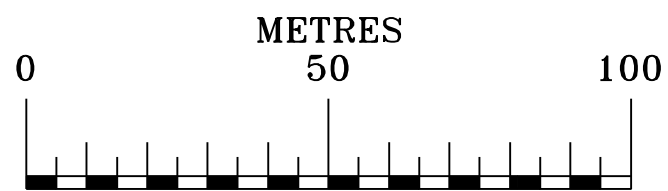

SCALE 1:1250



REV:	AMENDMENT:	BY:	DATE:
TITLE: SITE LOCATION AND BLOCK PLANS AS EXISTING AND PROPOSED			
SITE ADDRESS: 21 PLAW HATCH CL, BISHOP'S STORTFORD, CM23 5BL			
JOB No. 20101 [REDACTED]			
SCALE: AS SHOWN@A3		DWG SHEET: A07	
DRAWN BY: AR		DATE: 25/04/2023	
APPROVED BY: ***		REV: B	
ARCHITECTURE, PLANNING & ENGINEERING <small>EMAIL: AR.DESIGN@CONSTRUCTION.GMAIL.COM          Tel: 074 2955-9386</small>			 <b>AR Design &amp; Construction</b>