

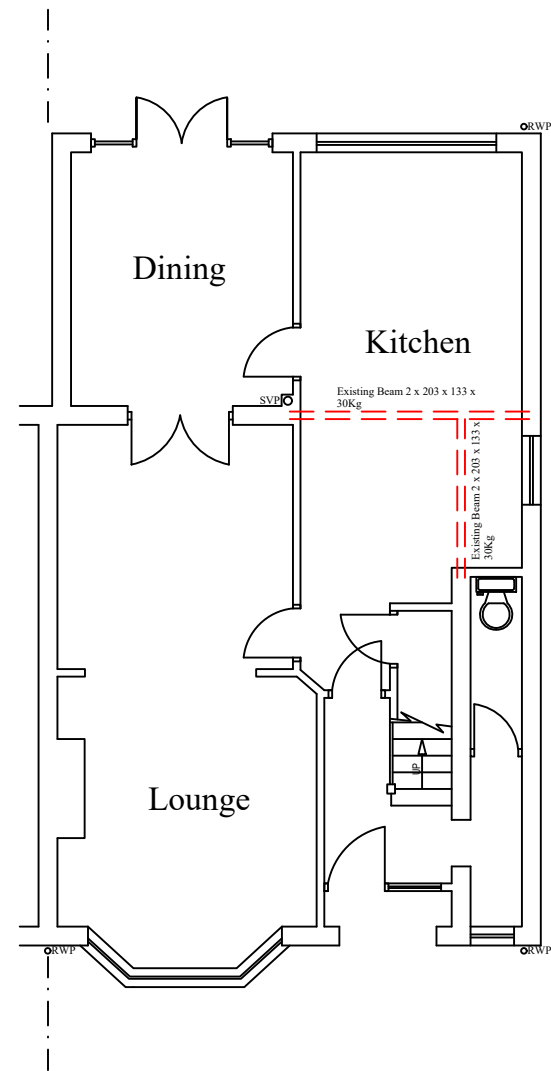


Notes

All drawings to be signed off by building control before the commencement of any works. If works commence on a Building Notice, the Builder/property owner commences works at their own risk and ELA Design (or its Officer's) cannot accept and liability whatsoever for these works carried out.

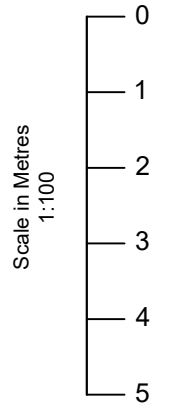

EXISTING GROUND FLOOR LAYOUT

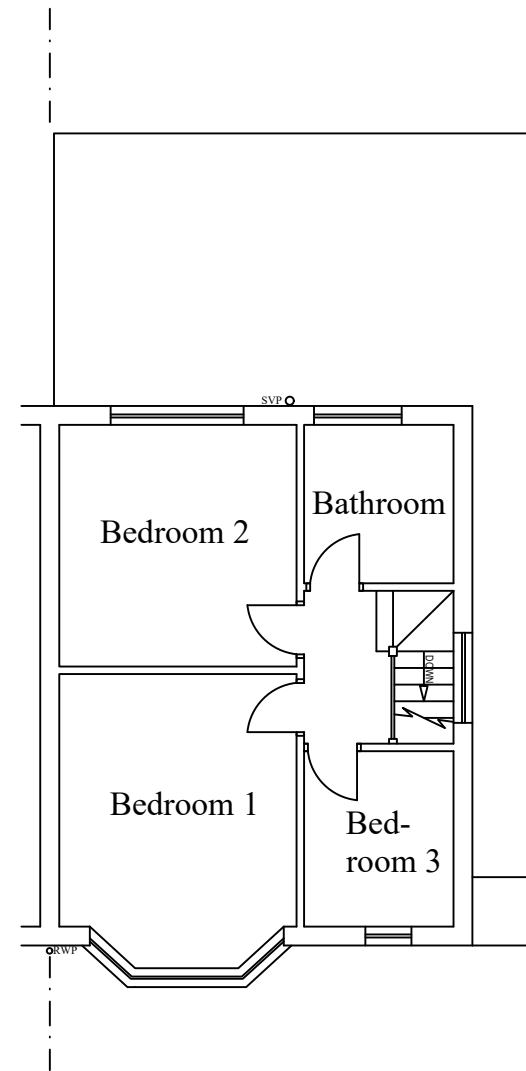

EXISTING FIRST FLOOR LAYOUT

Rev	Date	Details	By
A	27/11/23	Revision A	CE

Project: Loft Extension

Drawing: Existing Layout

Address: 25 Fanshawe Crescent, Ware, SG12 0AR

Drawing N°: ELA/1 Rev: A

A3 Scale: 1:100 Drawn By: CE Job No: 2834 Date: 27/11/23



www.ela-design.co.uk

ELA Design  
Beechcroft  
Riverside Avenue  
Broxbourne  
Herts  
EN10 6RA

Tel:- 07979510821