

Gardeners store.


Existing stables. Alternative modern stabling approved under application Ref: 23/01172/FUL.

Existing kitchen garden.

Existing tennis court. Subject to removal under application ref: 23/02341/FUL.

Existing dwelling. Subject to replacement under application ref: 23/02341/FUL.

Summer house.

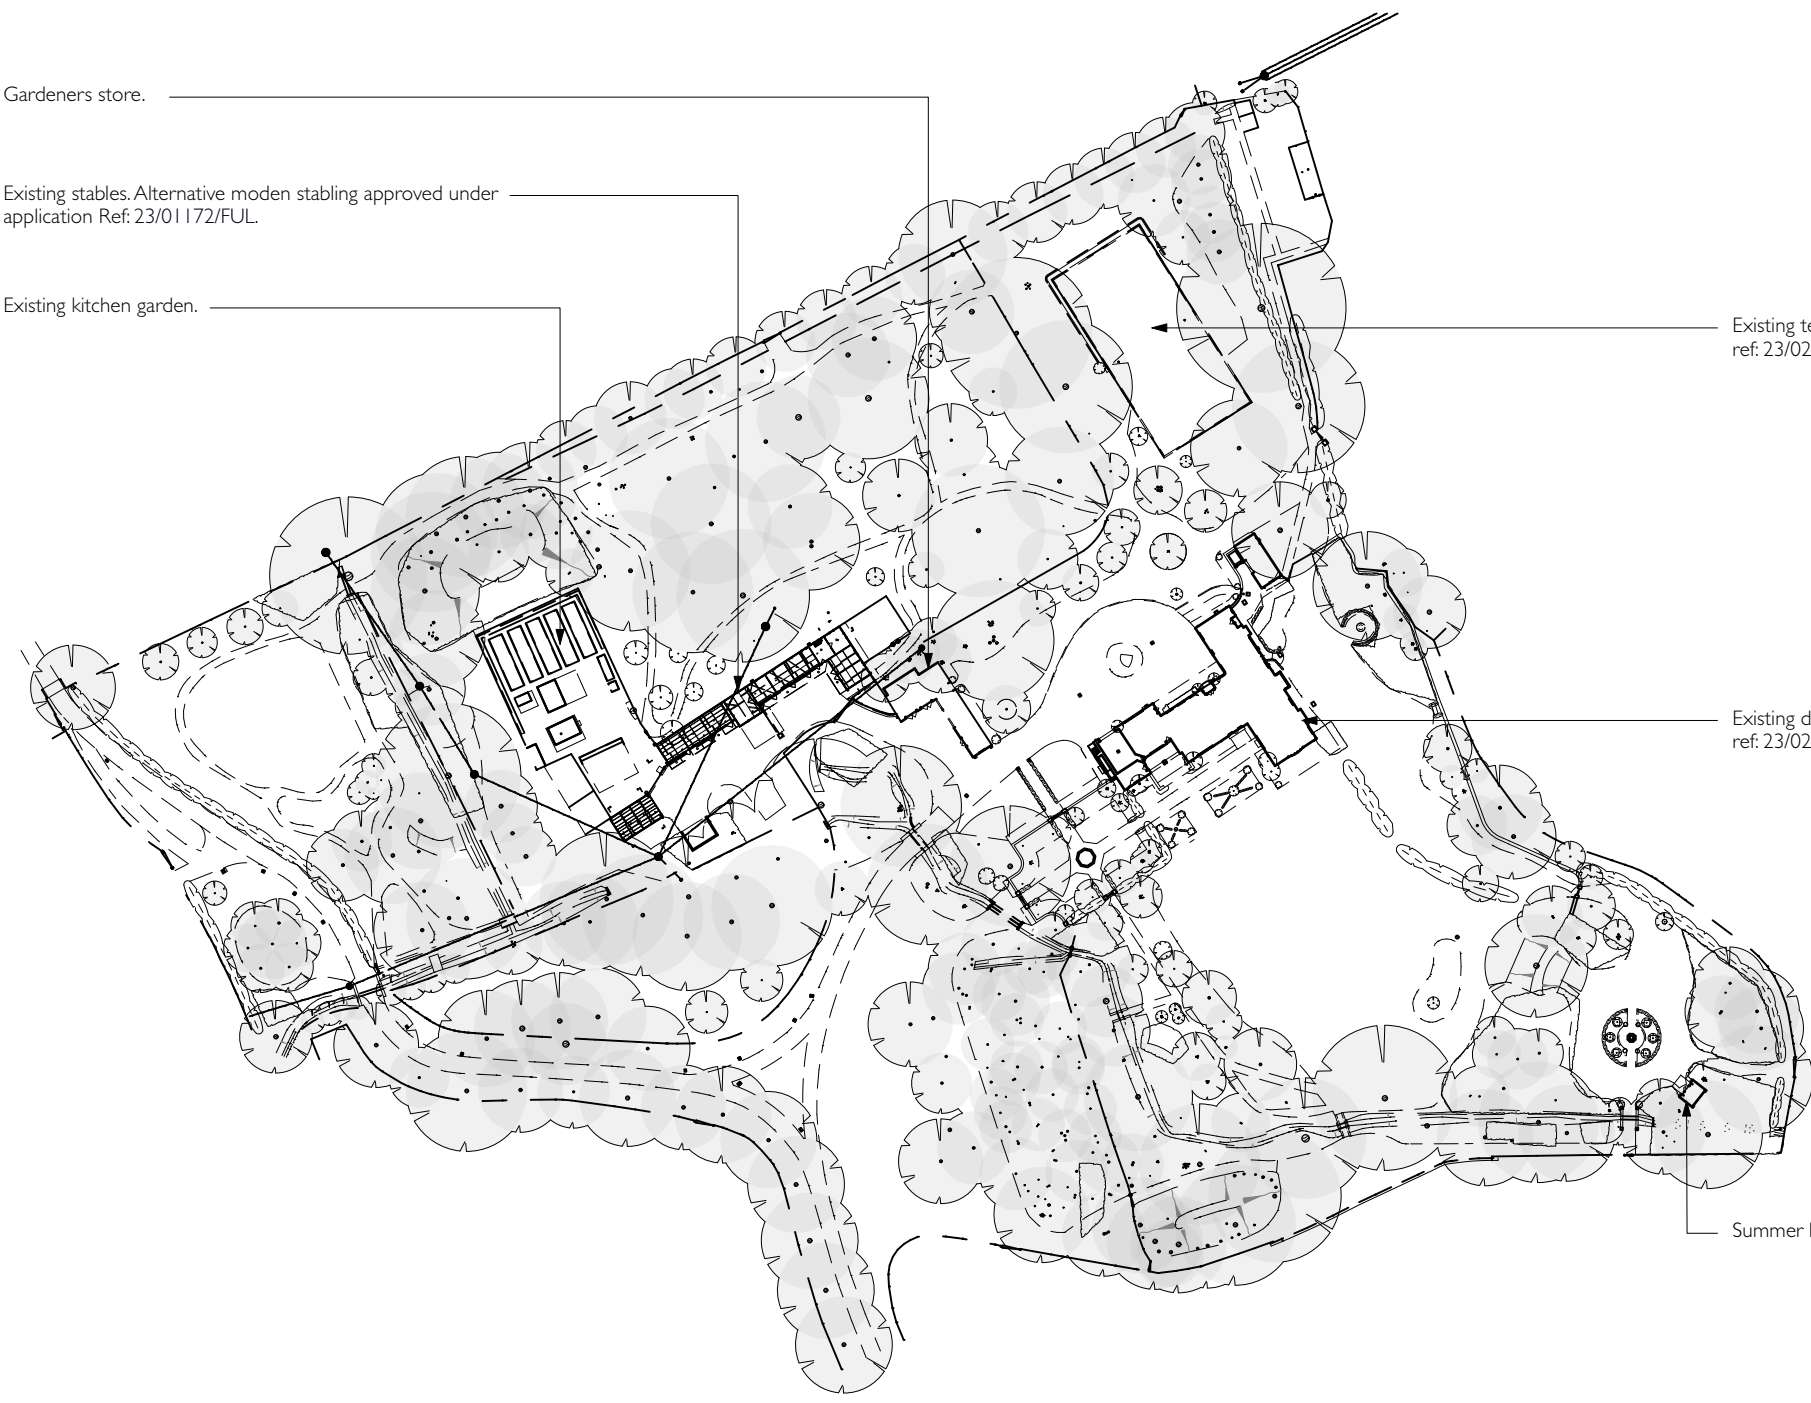

Notes:

NOT FOR CONSTRUCTION; design is intended for workstage noted below. Further input/completion of design is required by specialist contractors and/or appointed lead designers prior to commencing works on site.

Do not measure from the drawings. All dimensions to be confirmed prior to ordering and installation.

For any discrepancies in the drawings the contractor is to inform the Architect.

All drawings to be read in conjunction with the Specification, Structural Engineer's and other consultants' drawings.

Contractor to visit site to become aware of any site conditions.

Revision	Dr	Chk	Date	Comments

Existing Block Plan PLANNING



Scale
1:500 @A3

Drawn by
JC

Checked by
EG

Date
31/10/2023

CAD format
Vectorworks

CAD file
541_03_Garaging - Planning R1.vwxp

Proj. No. Dwg. No. Rev
541_3_AR_300_002

Copyright all material Studio Spicer Limited

Client
Private

Project
North Rye House
Address
Donnington
Nr Moreton in Marsh
GL56 0XU



11 Mansell Street, Stratford upon Avon
Warwickshire, CV37 6NR
01789 293452
www.studiospicer.co.uk

