




EXISTING STABLES - PLAN

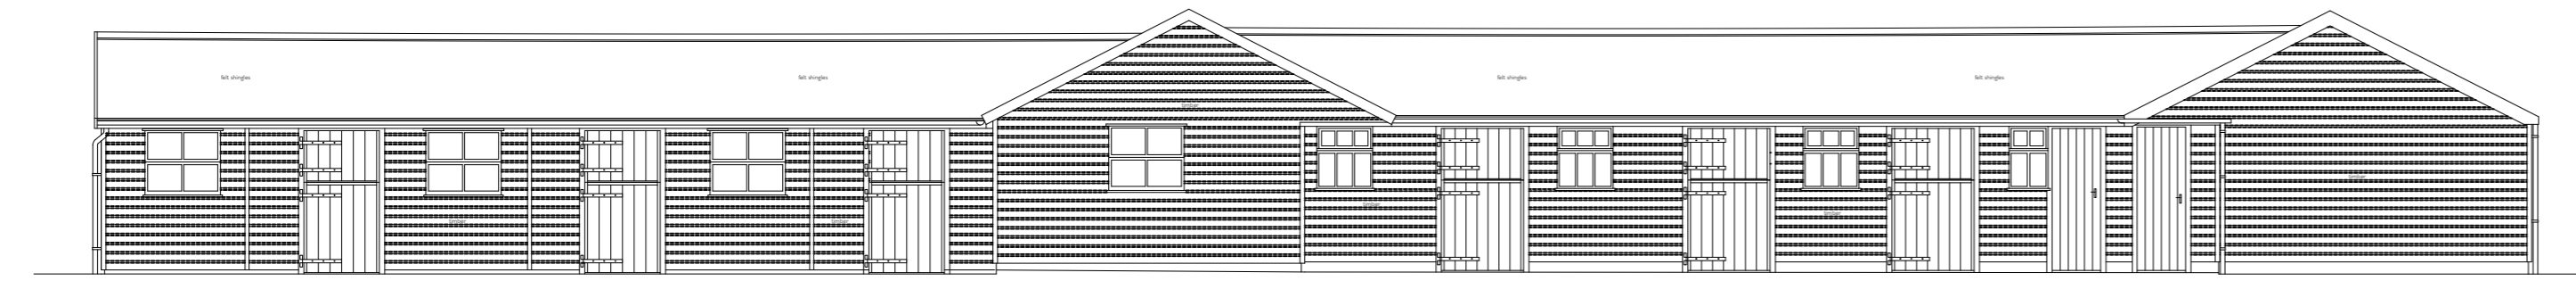


EXISTING STABLES - SOUTH ELEVATION

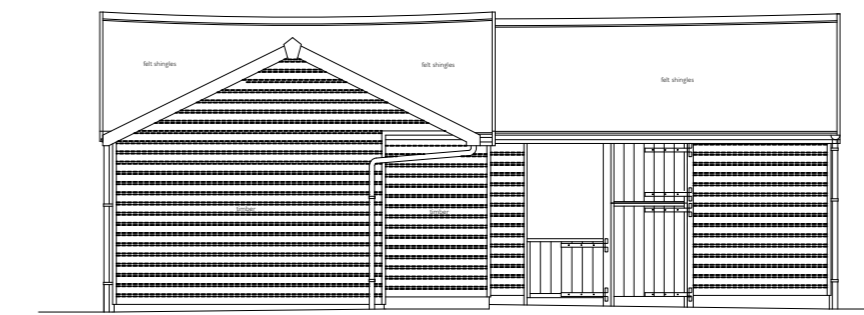


EXISTING STABLES - WEST ELEVATION

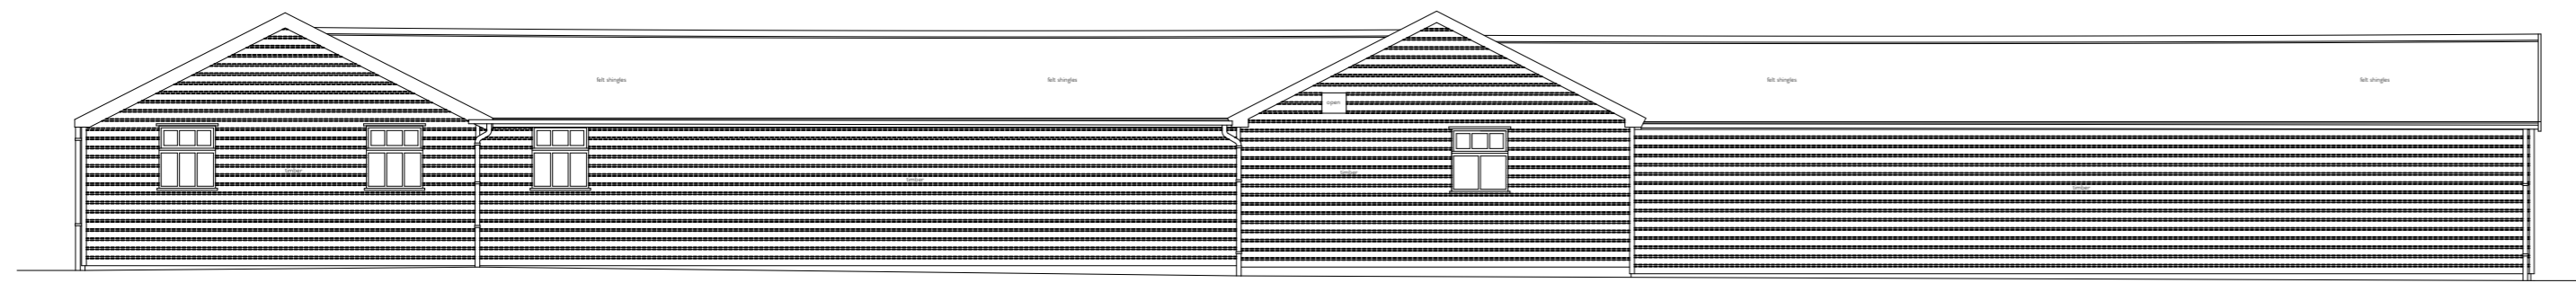


EXISTING STABLES - NORTH ELEVATION

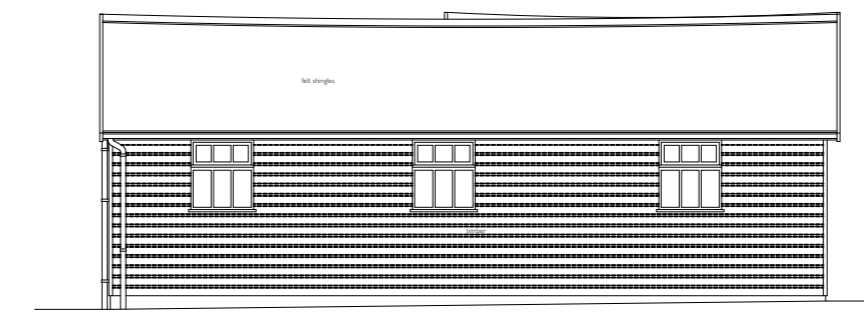


EXISTING STABLES - EAST ELEVATION

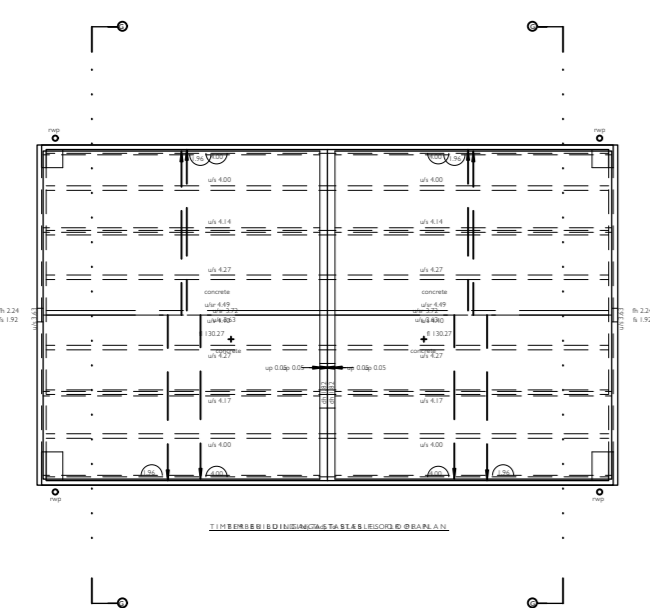


EXISTING BARN - PLAN

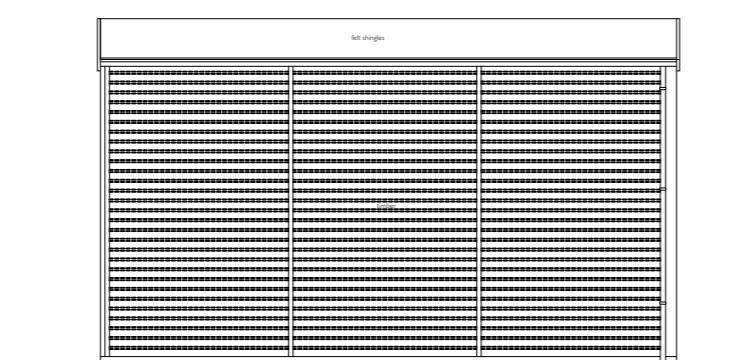


EXISTING BARN - SIDE ELEVATION

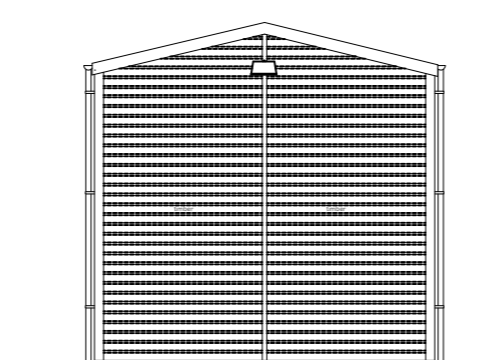

EXISTING BARN - REAR ELEVATION

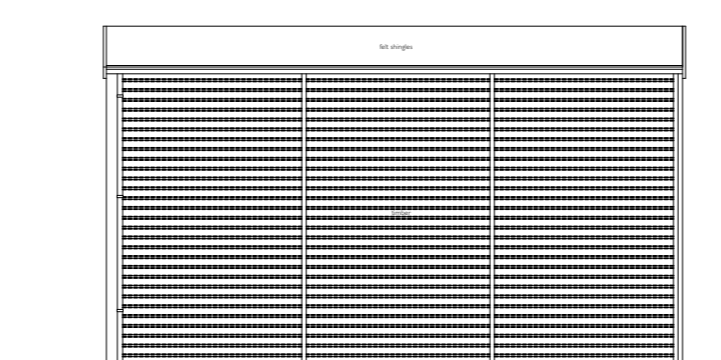

EXISTING BARN - SIDE ELEVATION

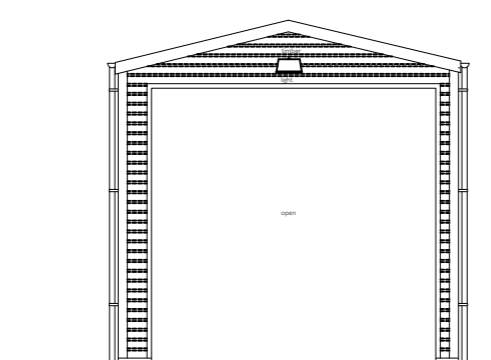

EXISTING BARN - FRONT ELEVATION

Notes:
NOT FOR CONSTRUCTION: design is intended for workstage noted below.
 Further input/completion of design is required by specialist contractors and/or appointed lead designers prior to commencing works on site.
 Do not measure from the drawings. All dimensions to be confirmed prior to ordering and installation.
 For any discrepancies in the drawings the contractor is to inform the Architect.
 All drawings to be read in conjunction with the Specification, Structural Engineer's and other consultants' drawings.
 Contractor to visit site to become aware of any site conditions.

Health and Safety Information
 (L = latent risk C = construction phase risk)

Revision	Dr	Chk	Date	Comments