





Location Plan
Scale (A1): 1:1000

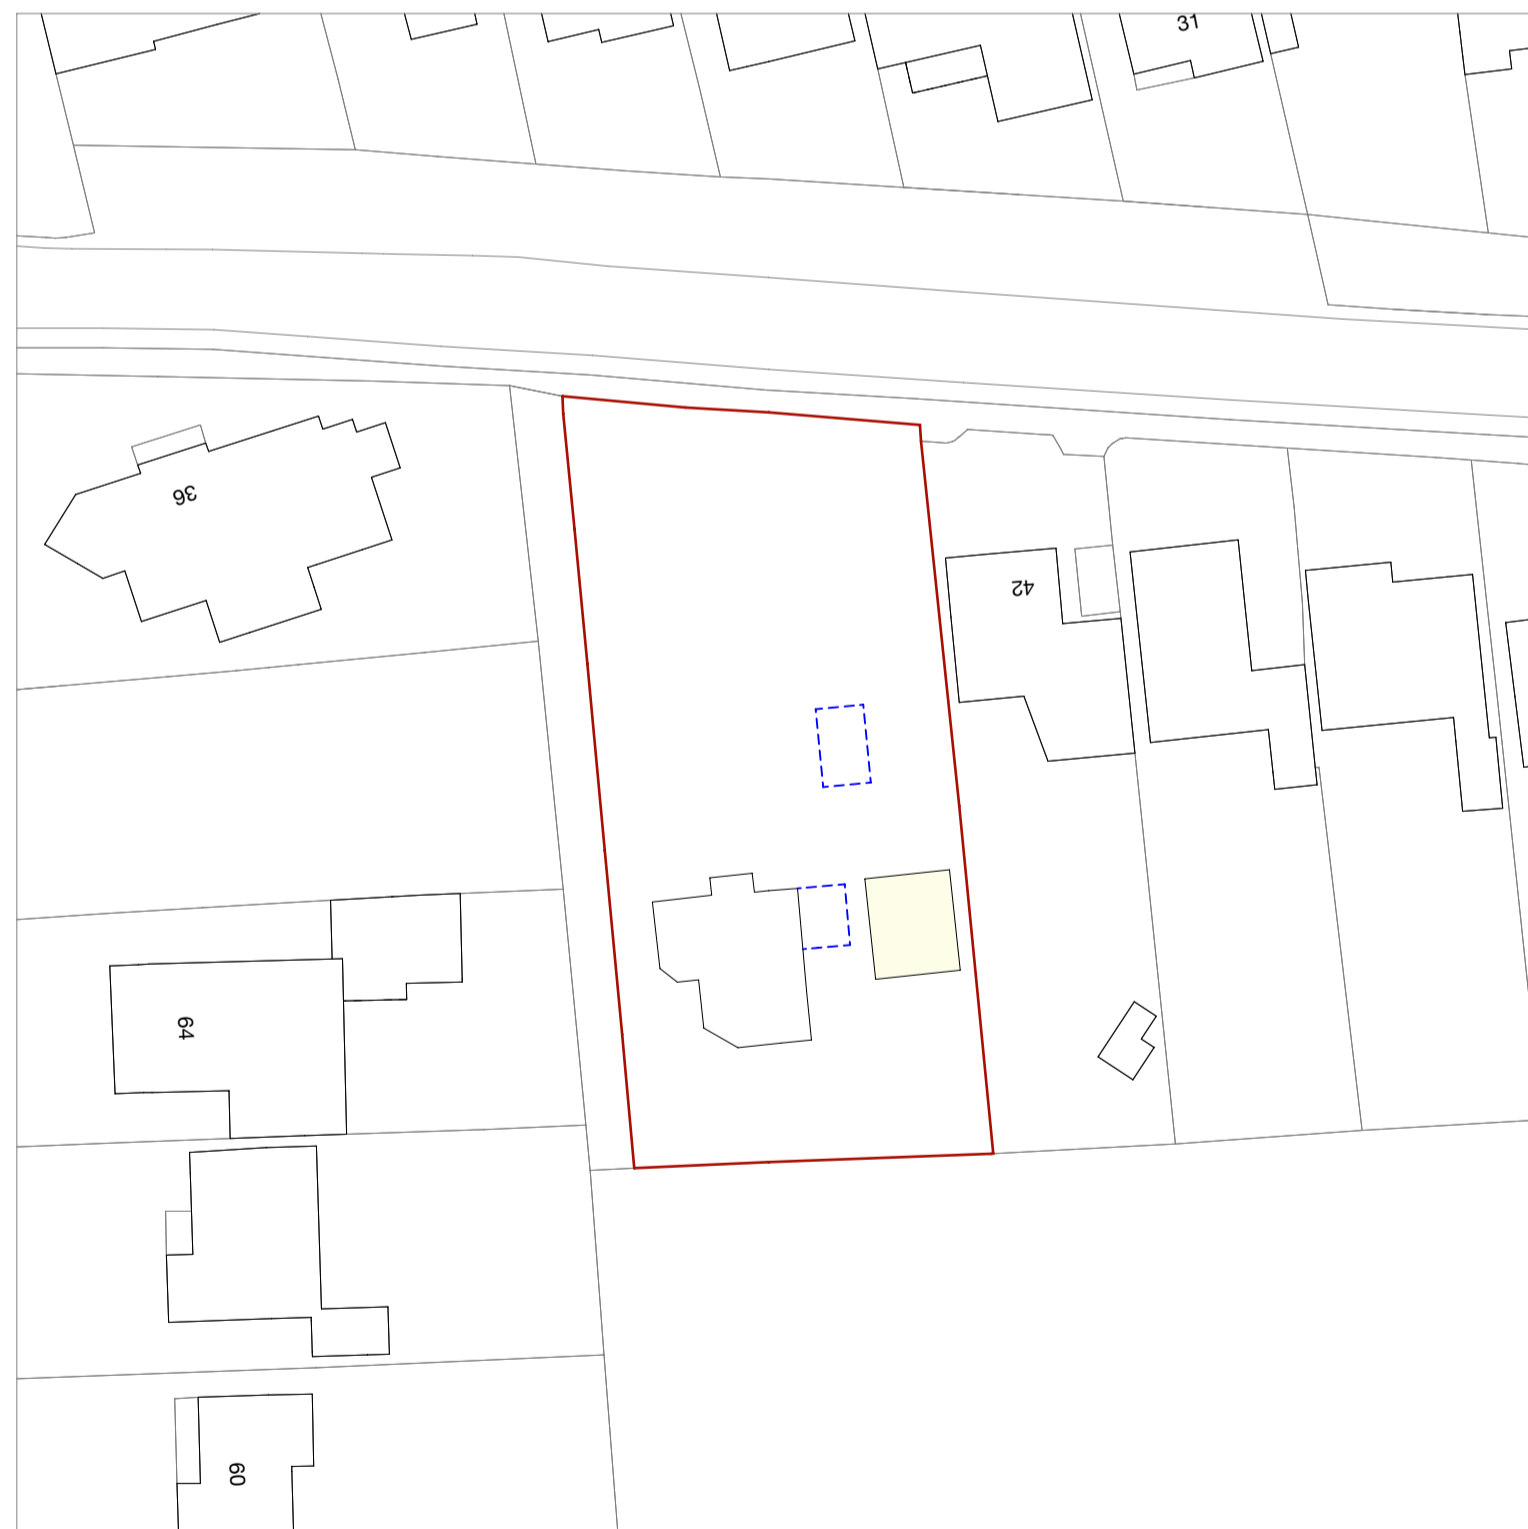

Proposed Block Plan
Scale (A1): 1:500



Topographical Survey
Scale (A1): 1:200

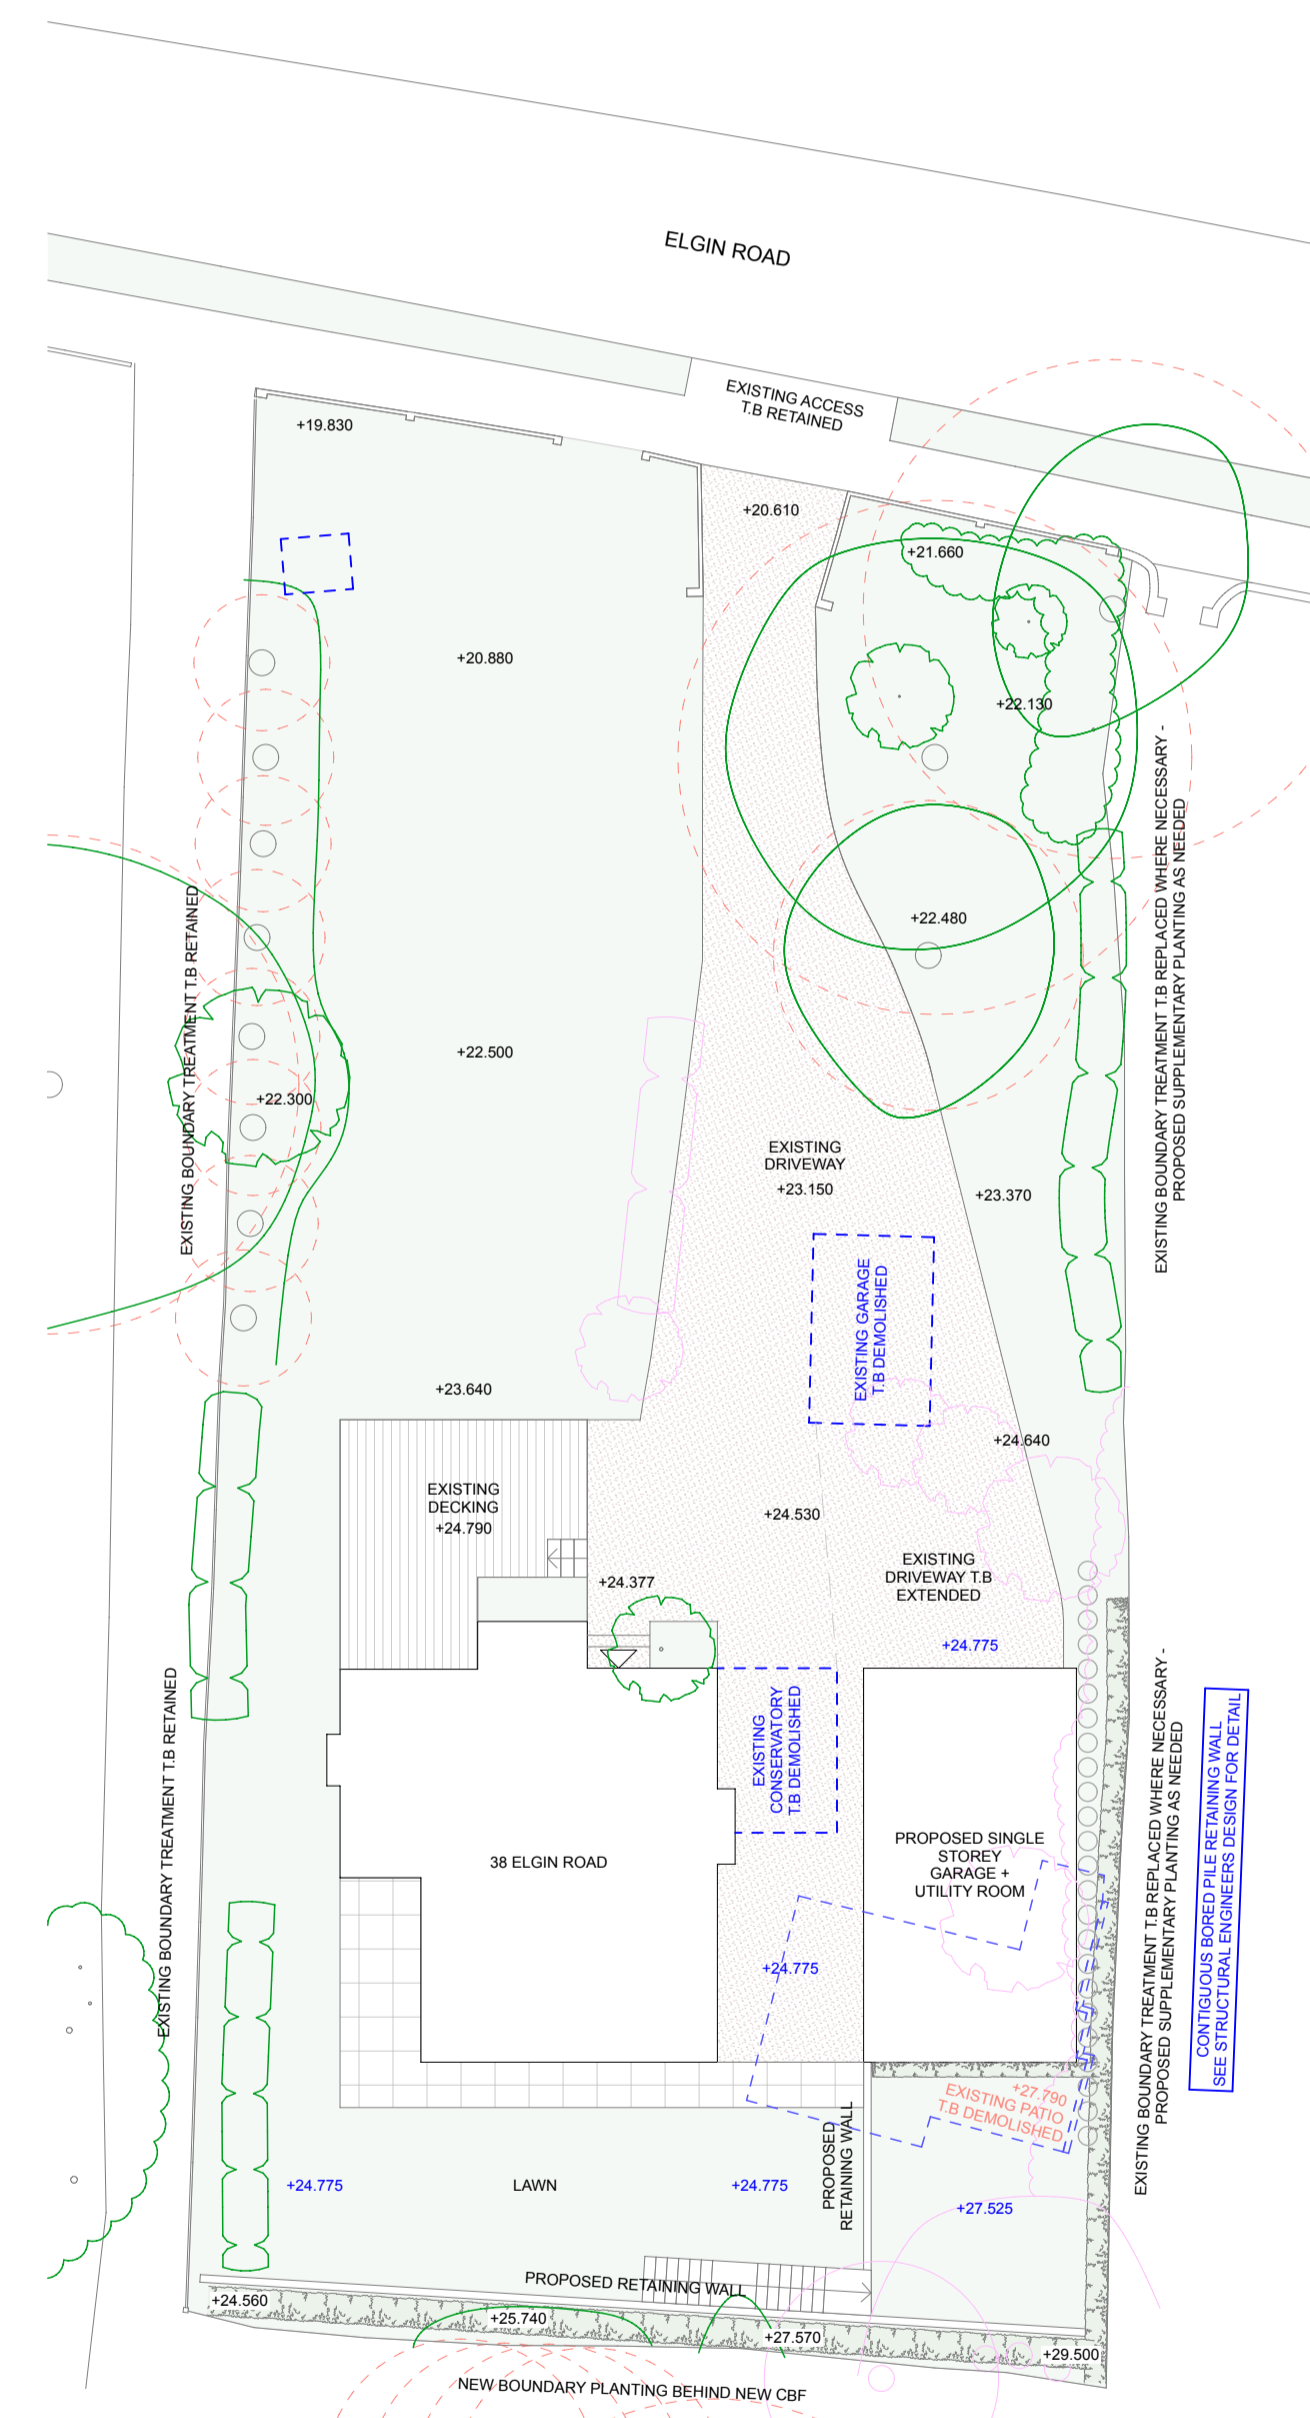

Proposed Site Plan
Scale (A1): 1:200

- LEGEND**
- LAWN AND PLANTING
 - EXISTING PLANTING TO BE REMOVED
 - EXISTING TREES TO BE RETAINED
 - PROPOSED PLANTING
 - PROPOSED TREES TO BE PLANTED
 - PROPOSED DRIVEWAY
 - EXISTING STRUCTURES TO BE REMOVED
 - EXISTING LEVELS
 - PROPOSED LEVELS