


Proposed Front Elevation
Scale (A1): 1:100



Remodelled Dwelling - Side Elevation
Scale (A1): 1:100



Proposed Side Elevation
Scale (A1): 1:100

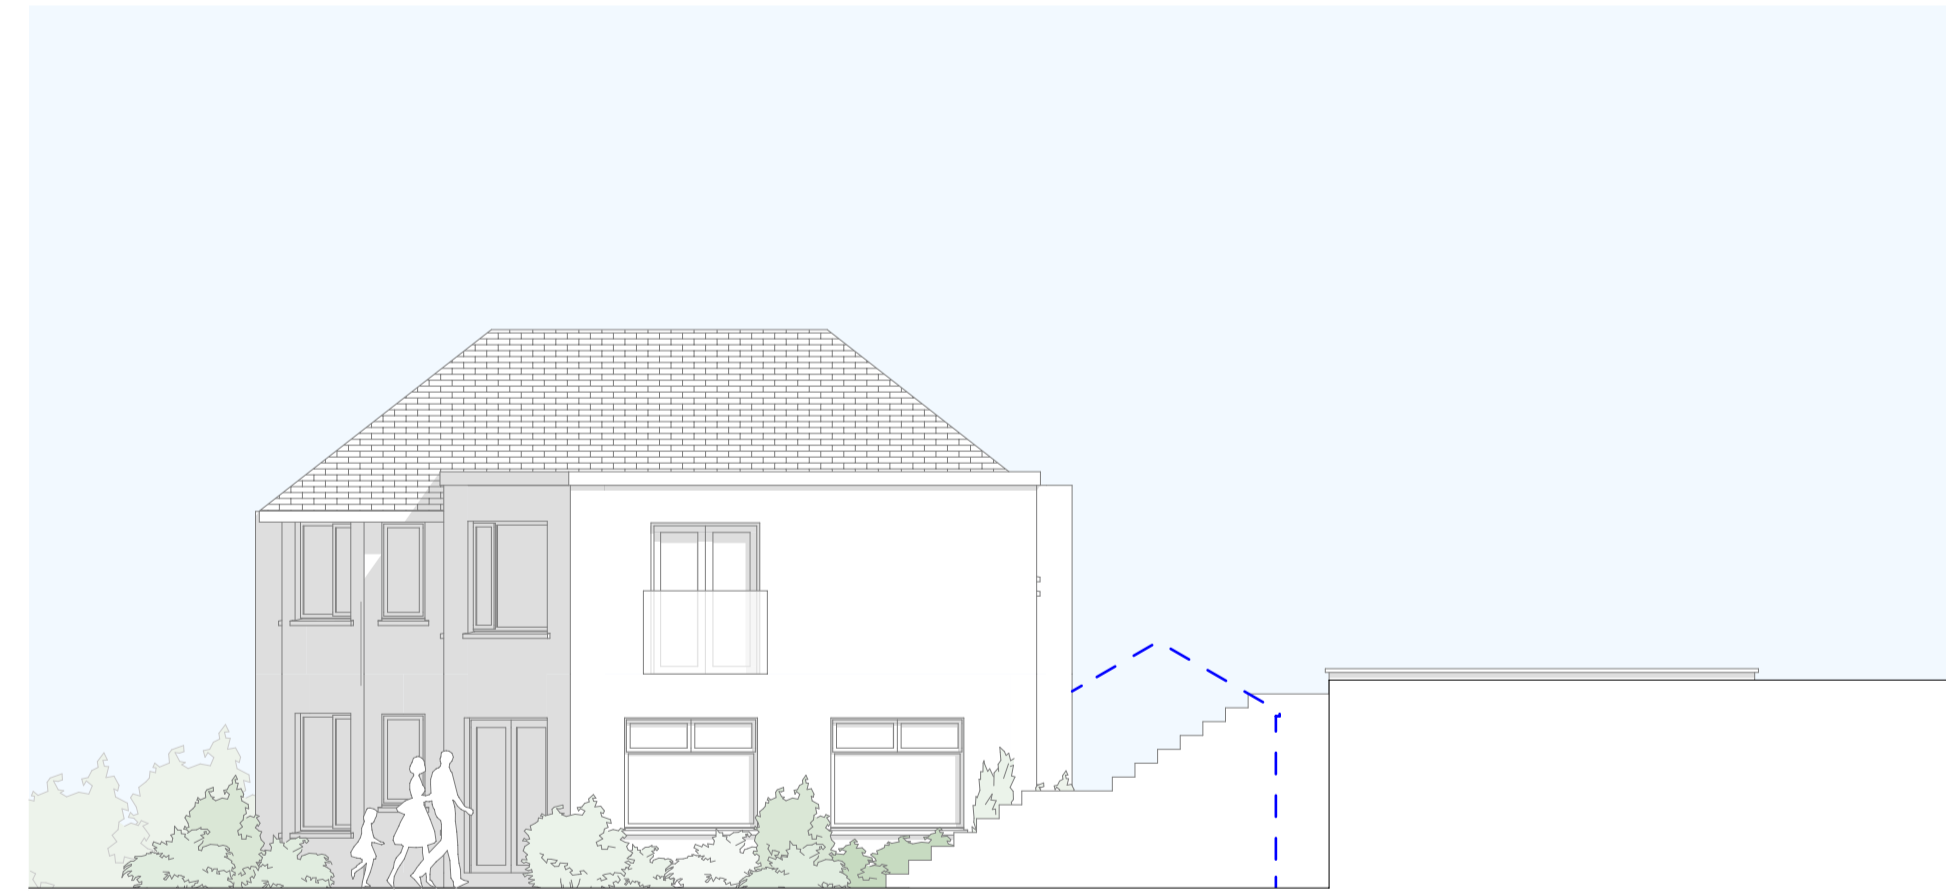

Proposed Rear Elevation
Scale (A1): 1:100