


LOCATION PLAN 1:1250

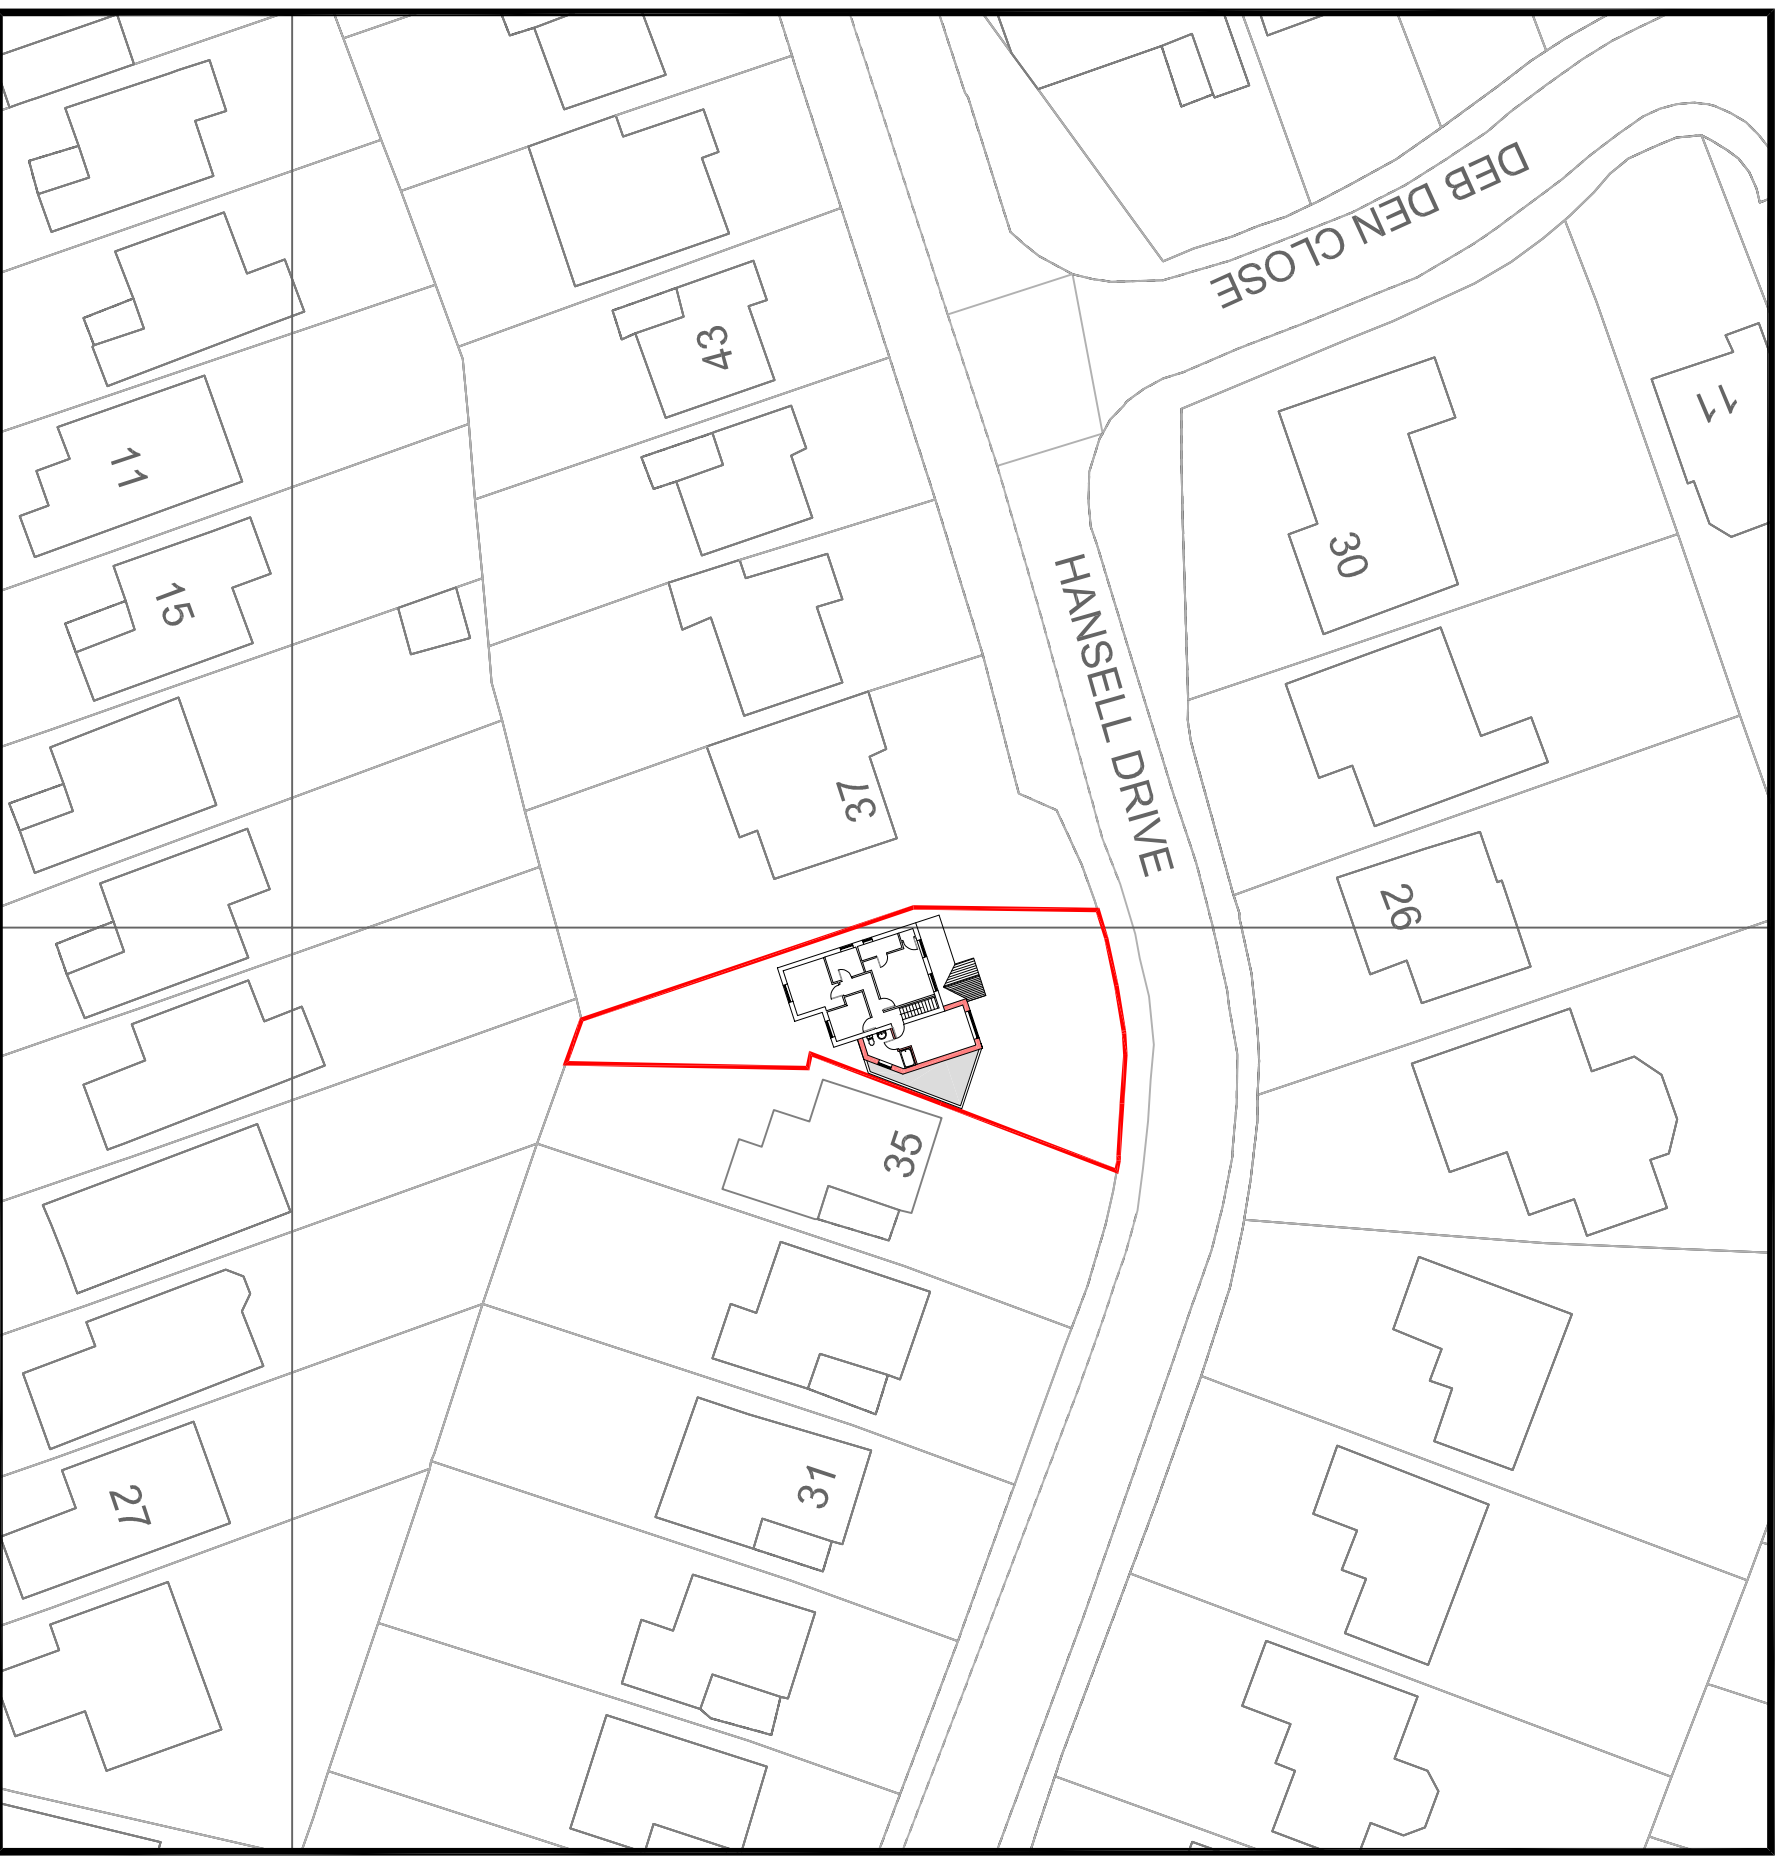

BLOCK PLAN 1:500

35A HANSELL DRIVE, DORRIDGE, SOLIHULL B93 8RQ

Drawing No: 90 Date: 12/2023 Scale: 1:500, 1:1250

A3