



SOUTH

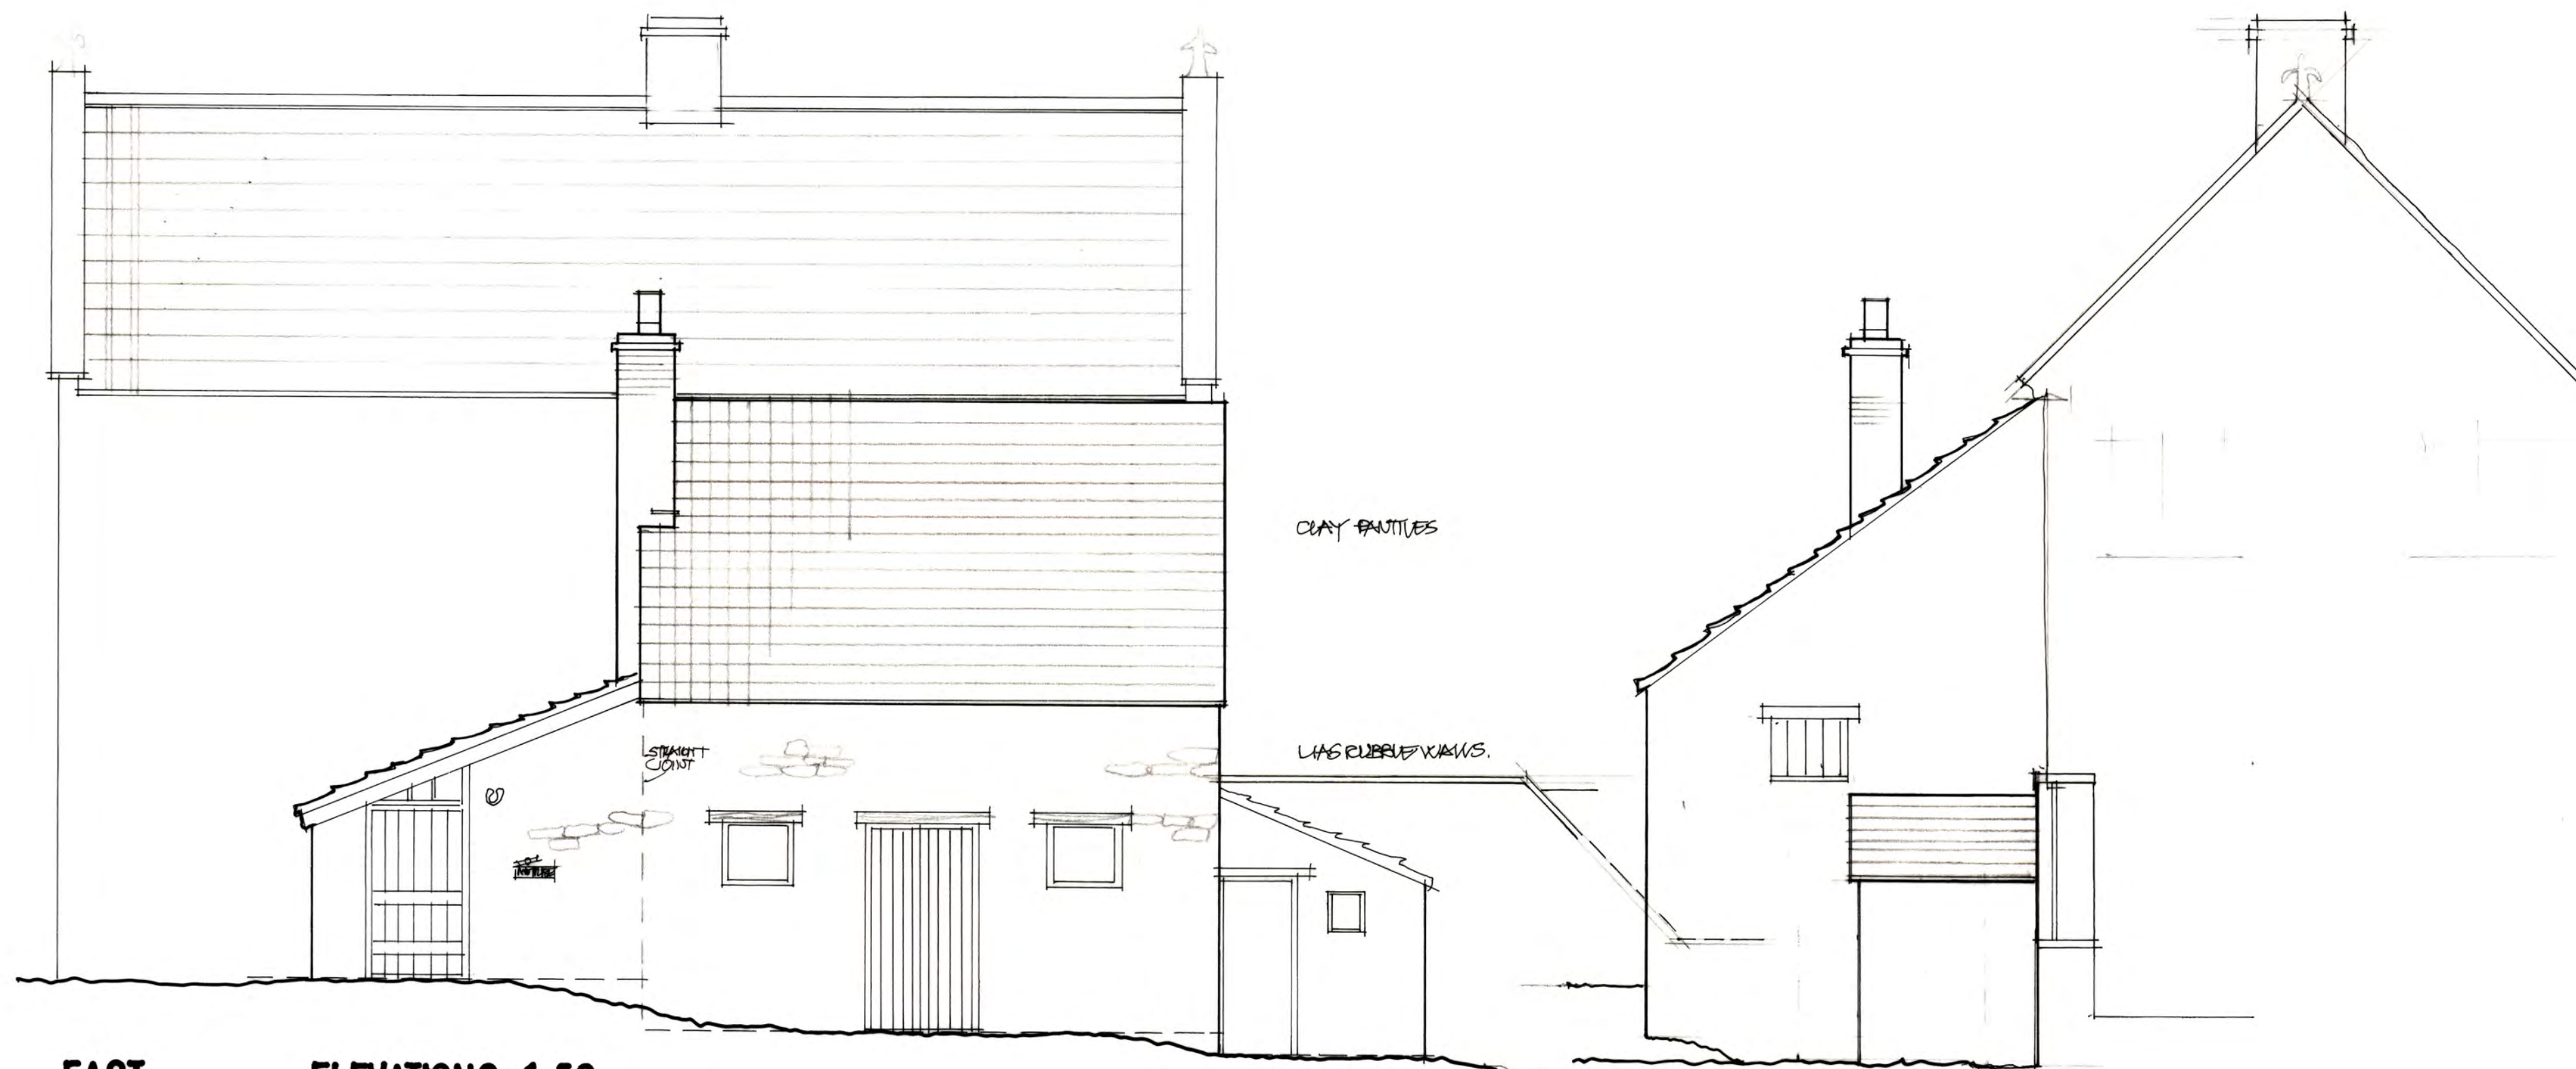


EAST

ELEVATIONS 1:50


NORTH

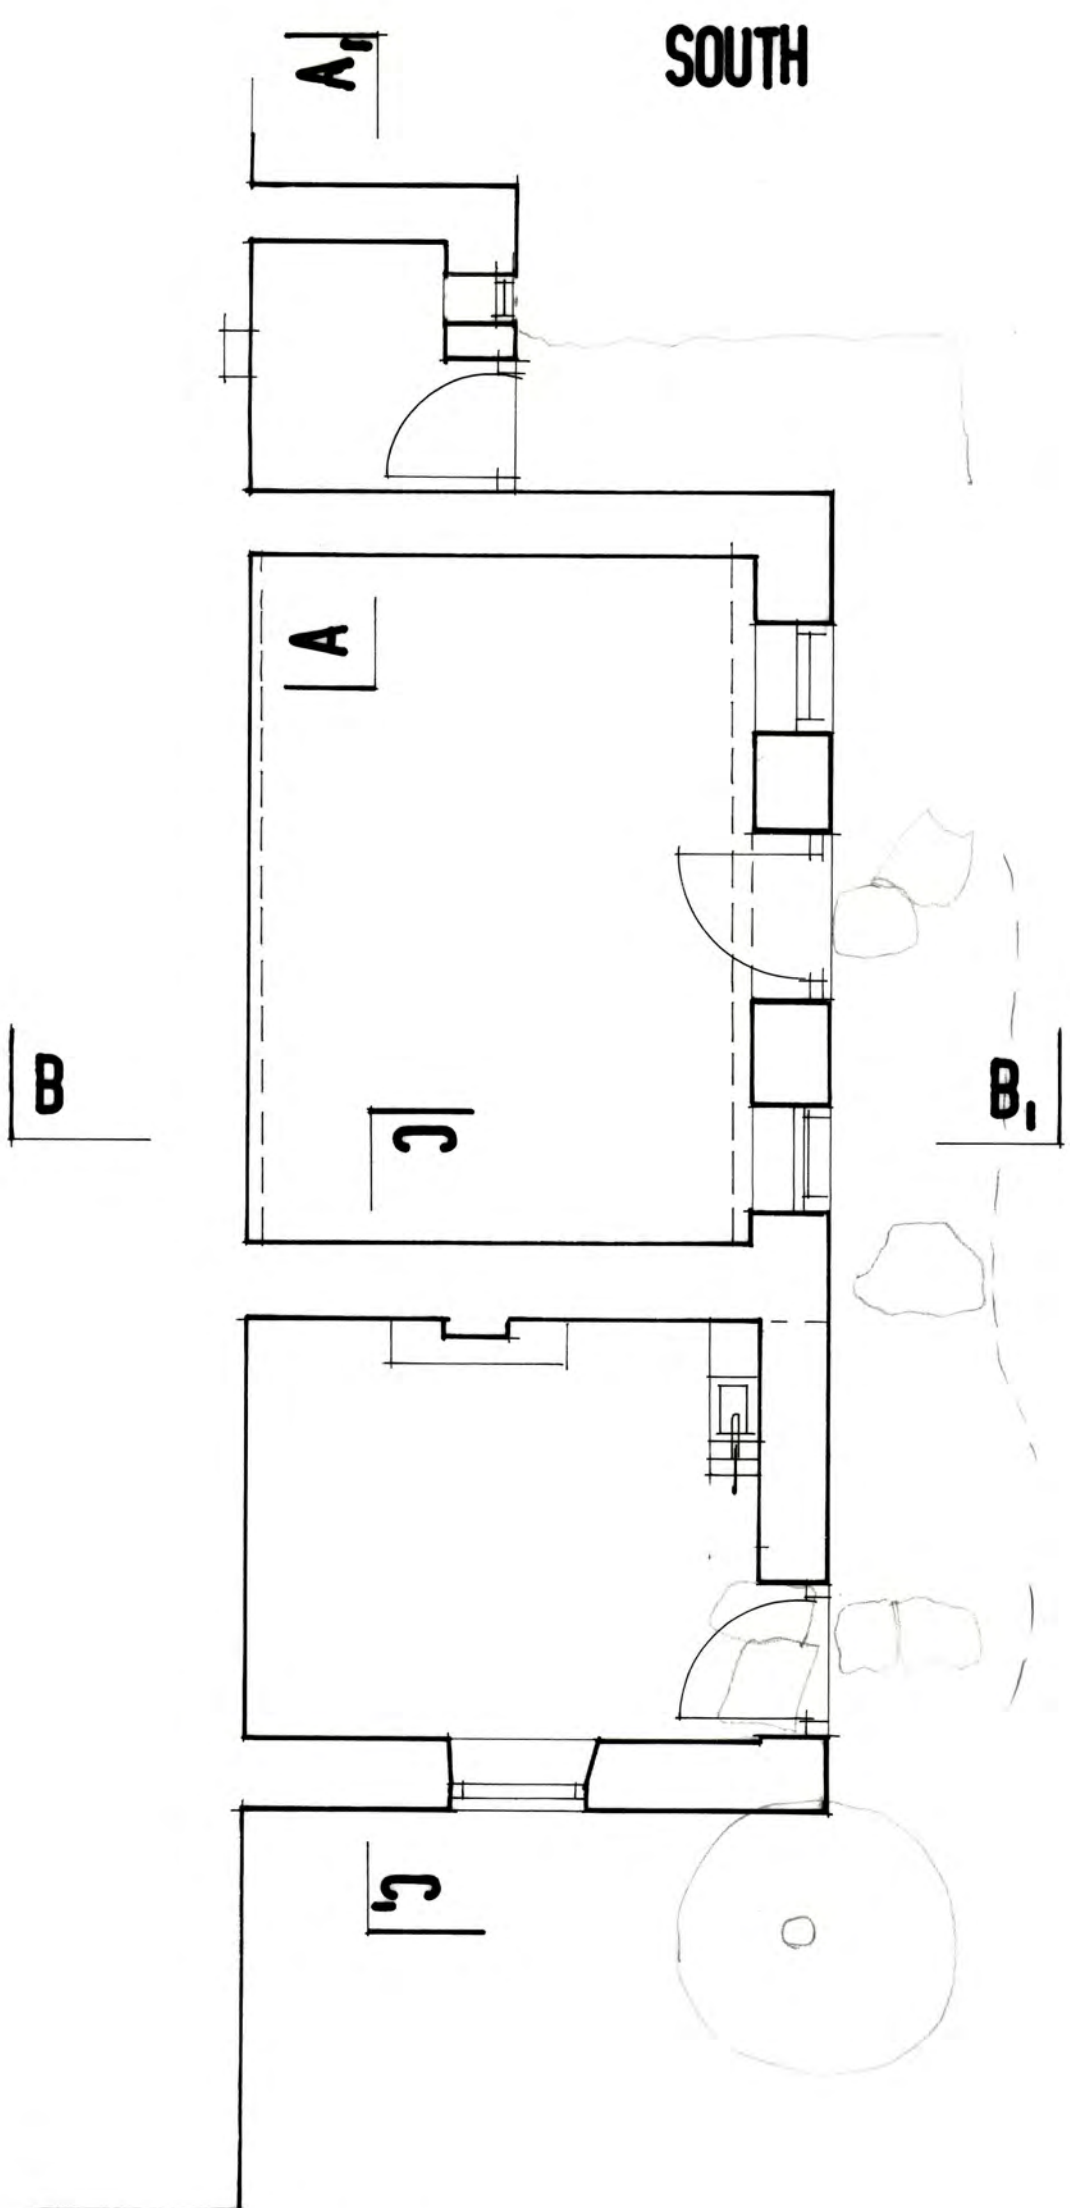

GROUND FLOOR 1:50

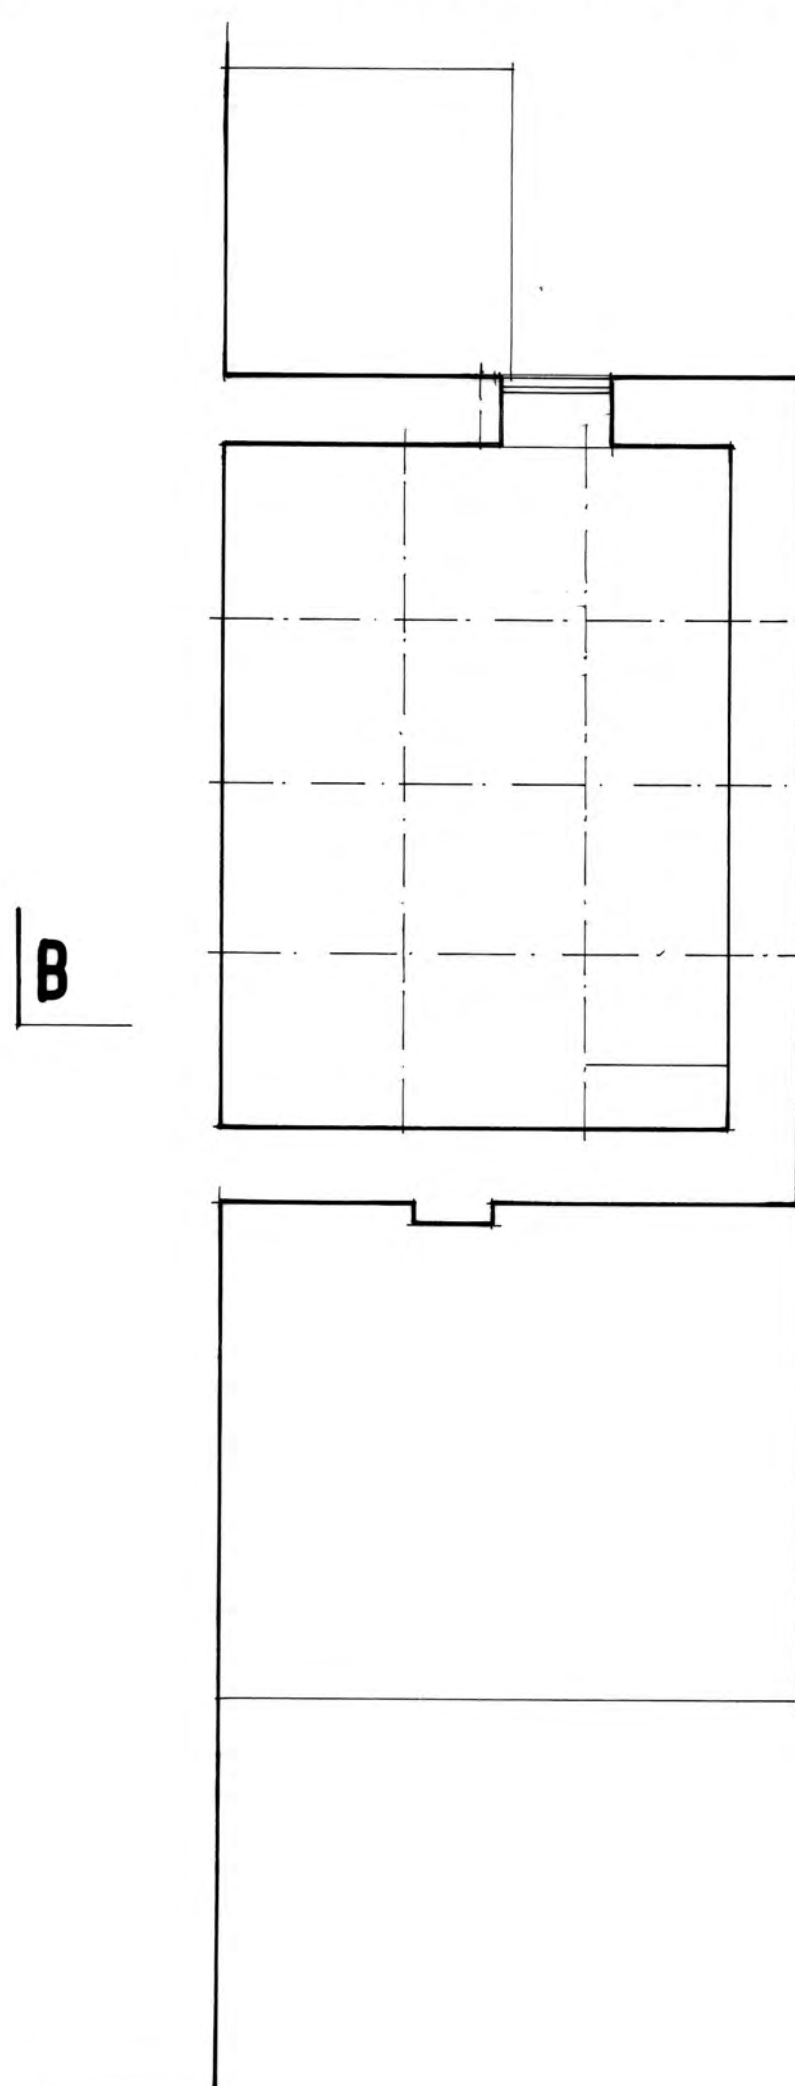

FIRST FLOOR 1:50

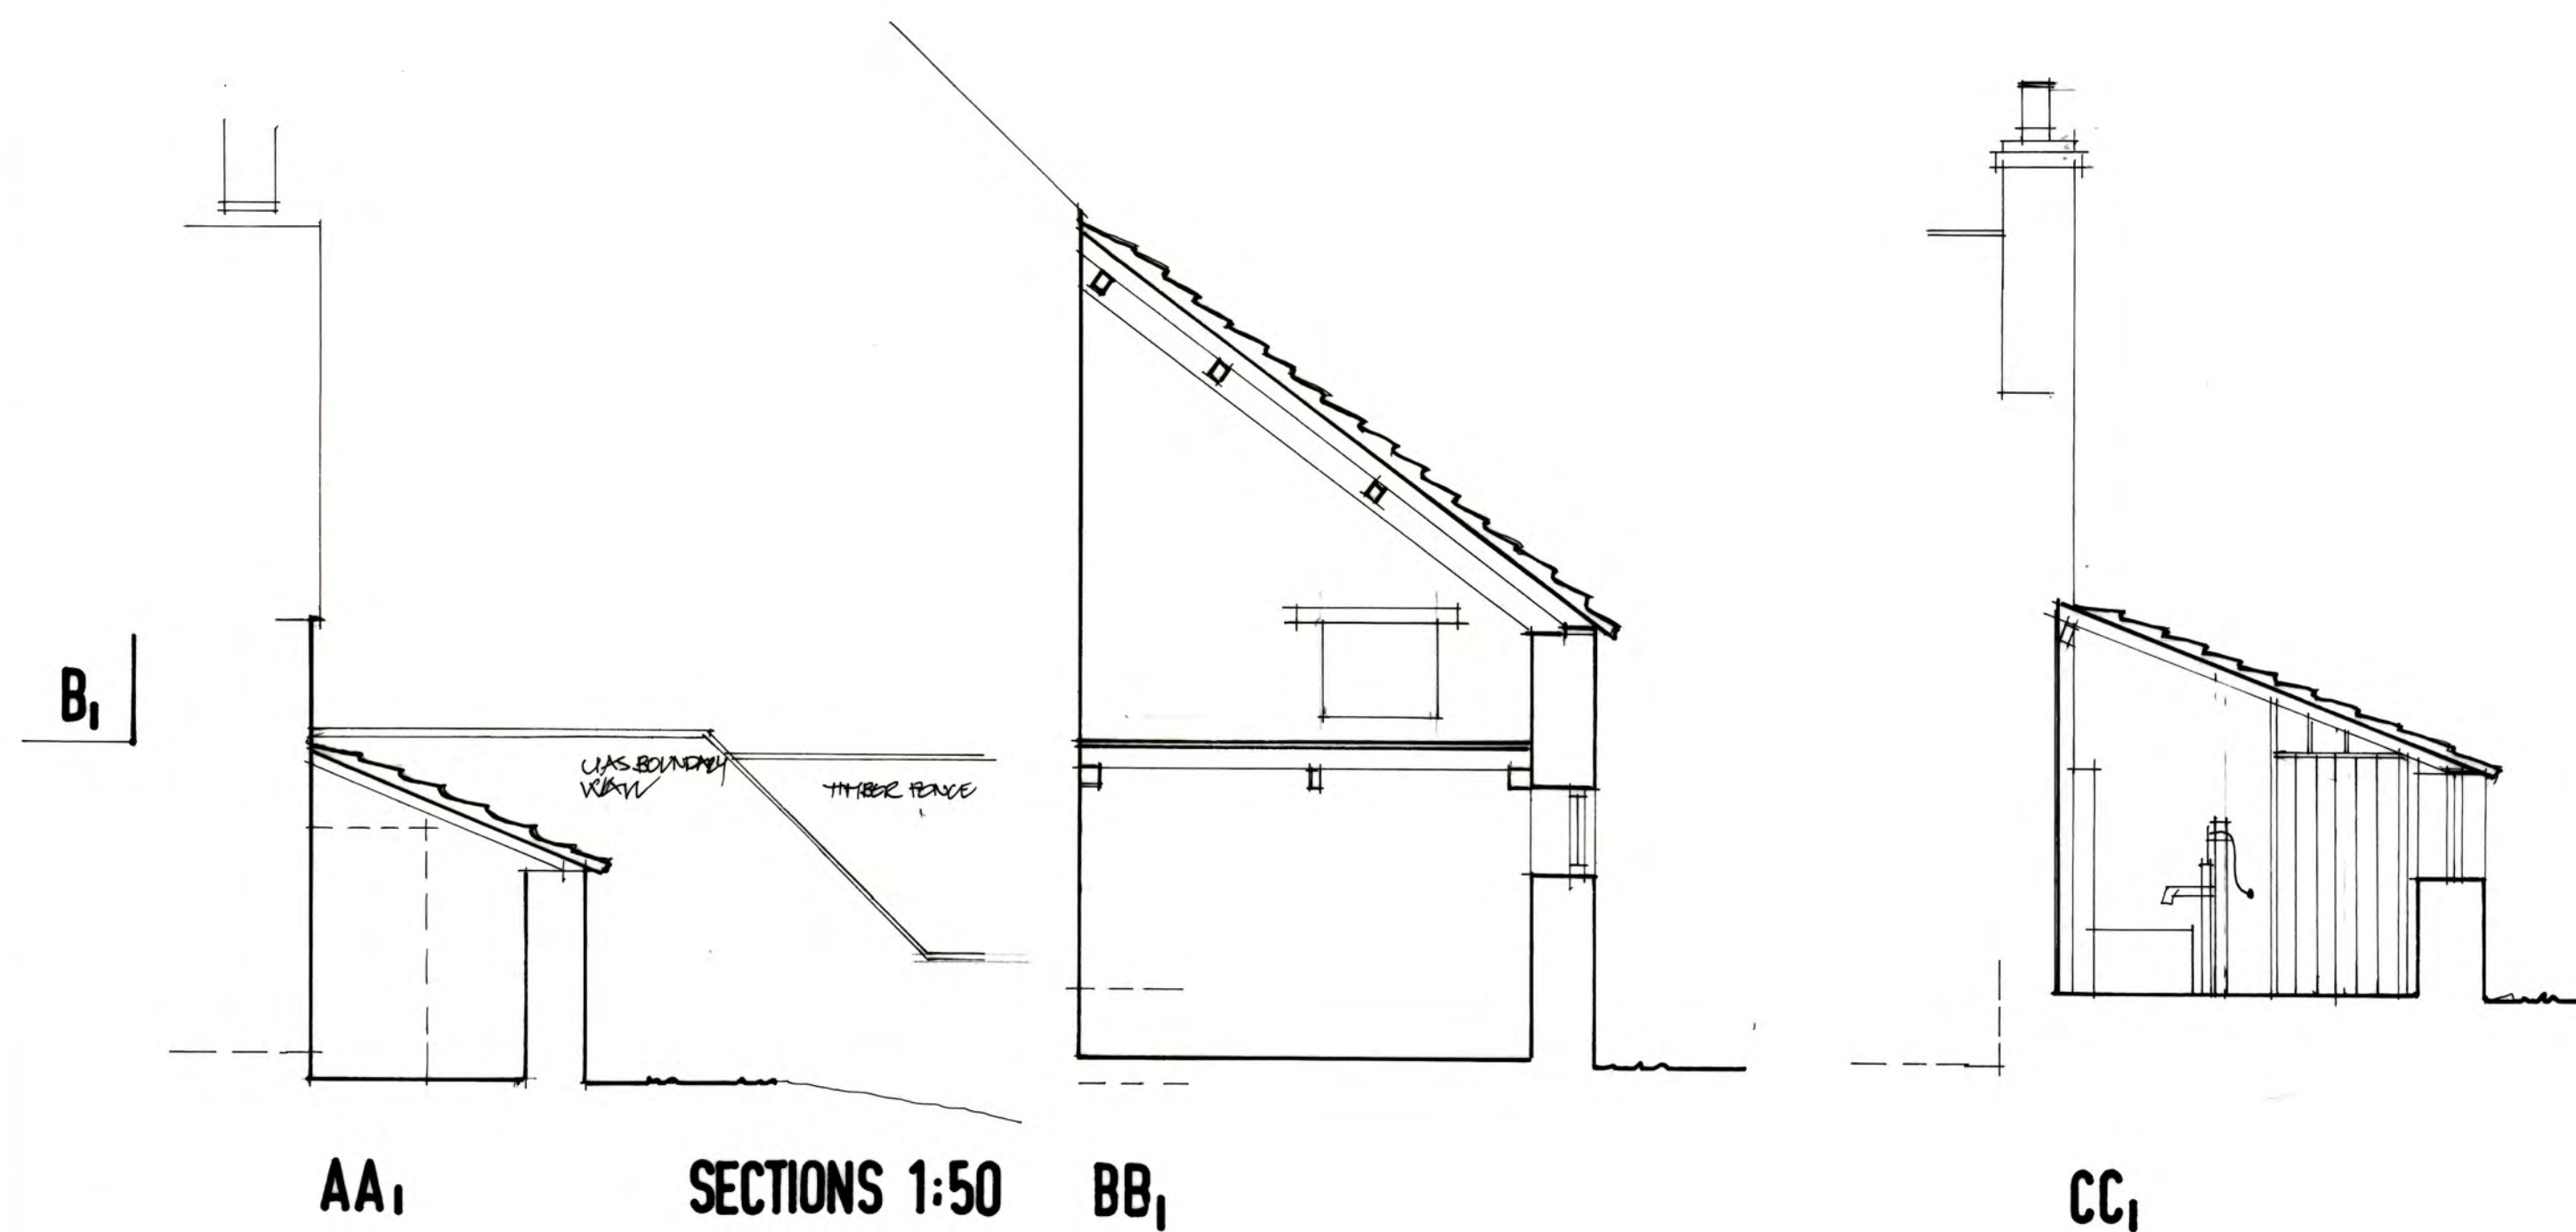


AA1

SECTIONS 1:50

BB1

CC1

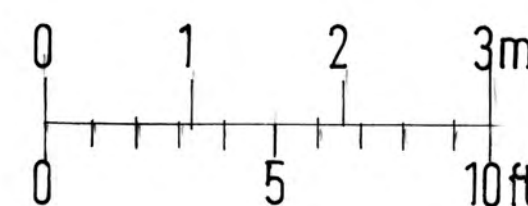

SCALES AT: A1 A3
1:50 1:100

BARN AT MONTROSE, HENTON, WELLS

SURVEY EXISTING
1:50 PLANS, SECTION AND ELEVATIONS

0812
120