


Location Plan

Site Address: Montrose House, Wells Road, Henton, Wells, BA5 1PD

Date Produced: 20-Nov-2023

Scale: 1:2500 @A4

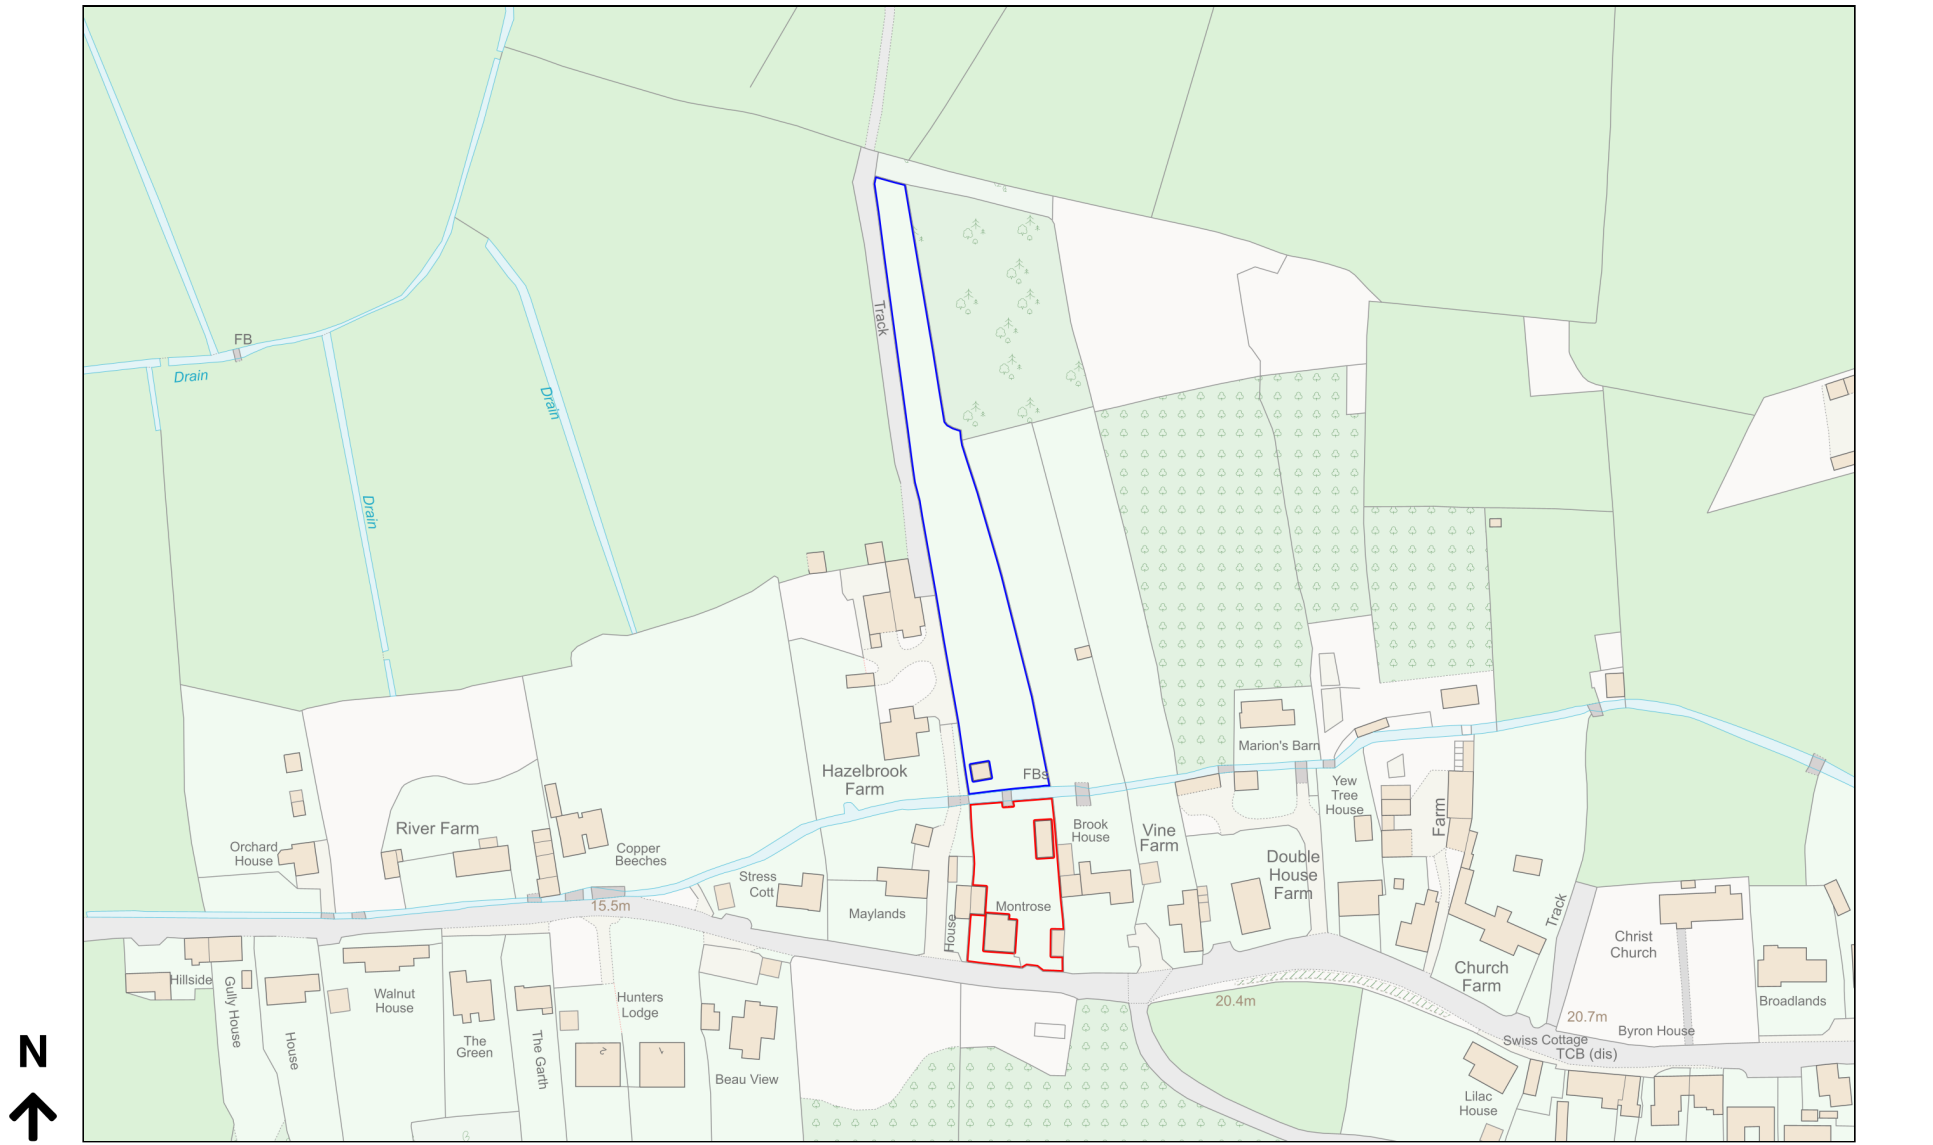

Planning Portal Reference: PP-12575875v1