


1:50 KEY ELEVATION

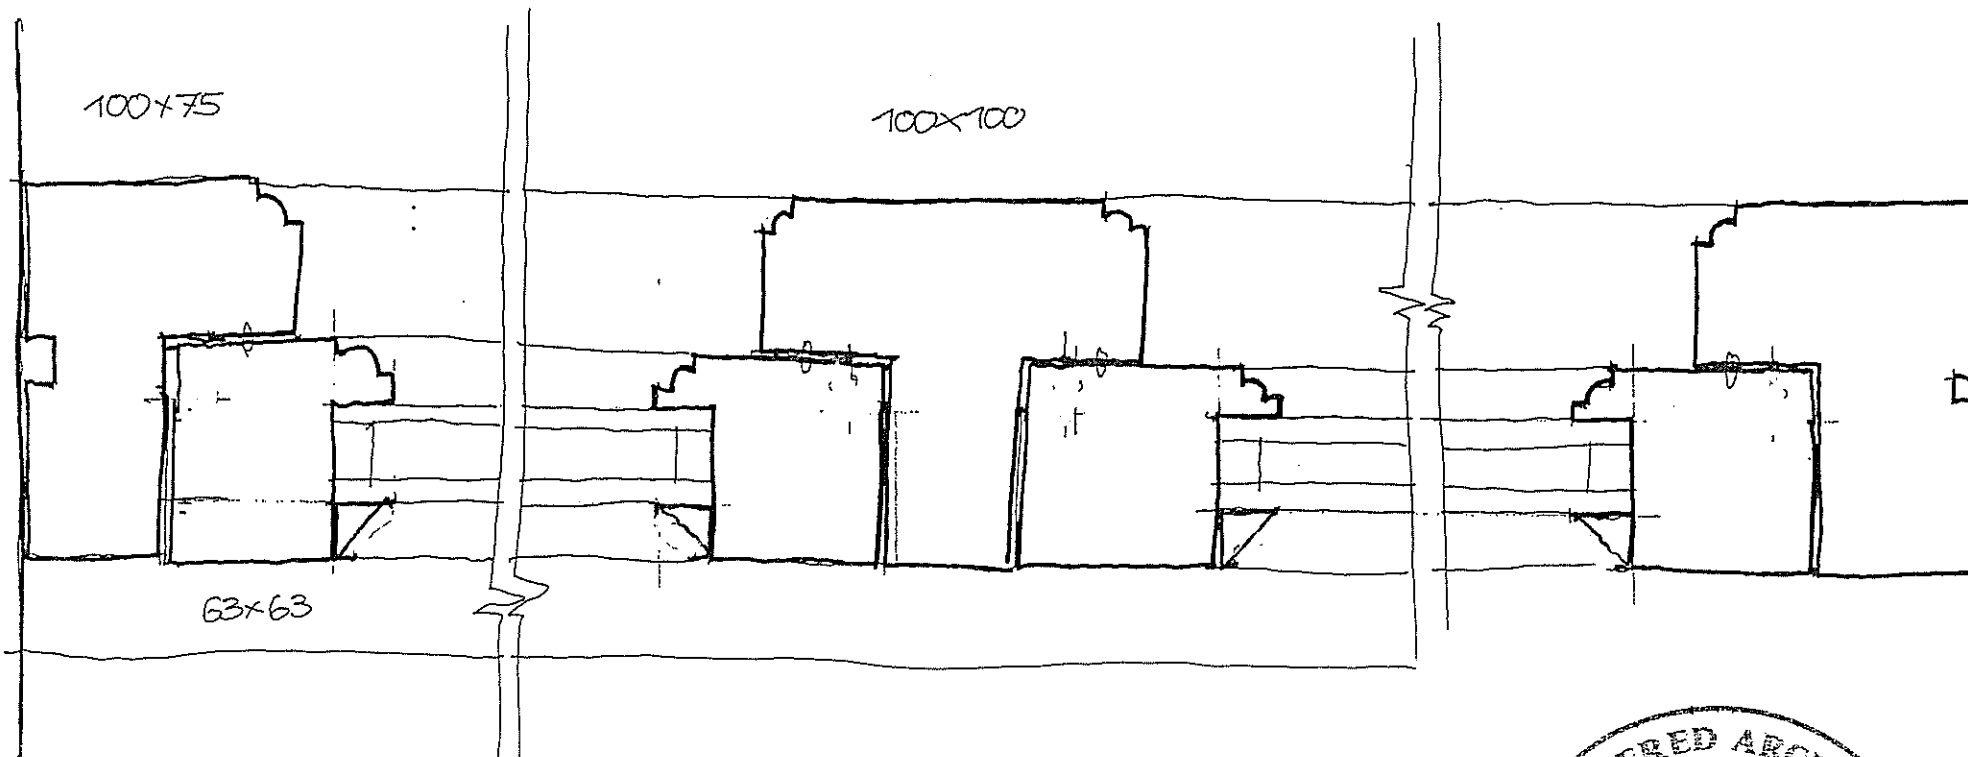


SECTION BB, 1:2

SAFETY GLAZING: TO COMPLY WITH BS 6206 AND
 BUDGETS APPROVED DOCUMENTATION

SECTION AA, 1


EXTERNAL BEADED
 BEADS TO GIVE
 TRAD'L APPEARANCE

WHERE APPLICABLE BEADS 15x15
 REFER TO 1:50 DRAWING

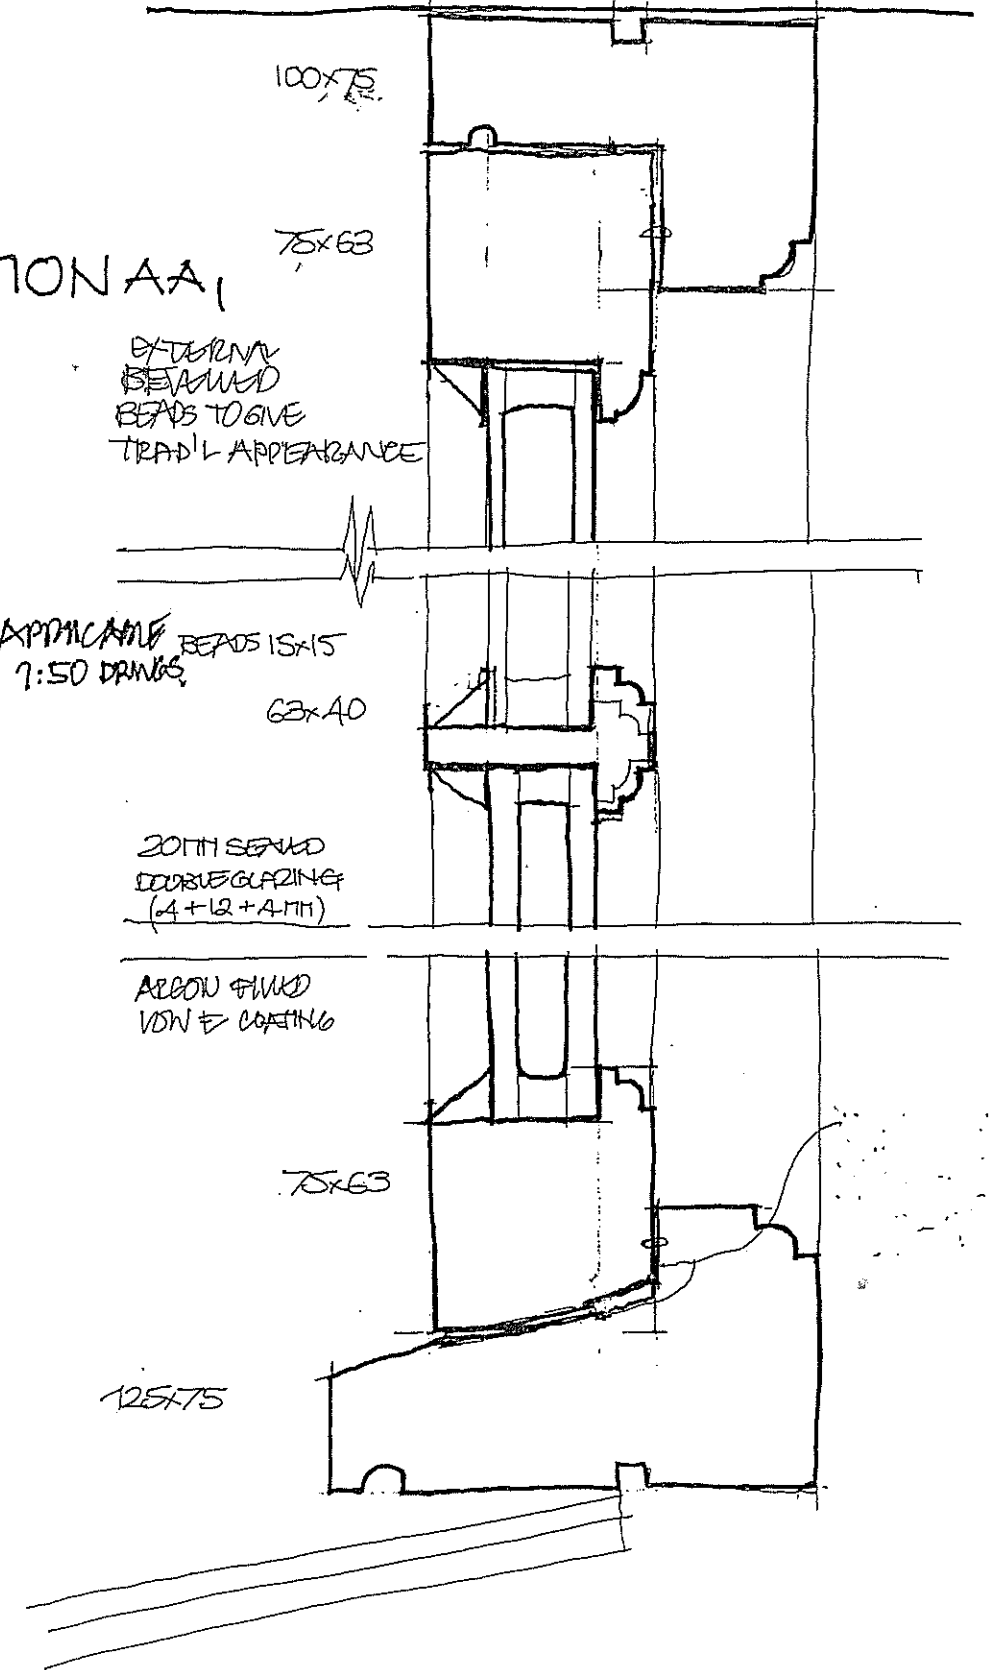

STAIRS

WIND CASERMENT WINDOWS

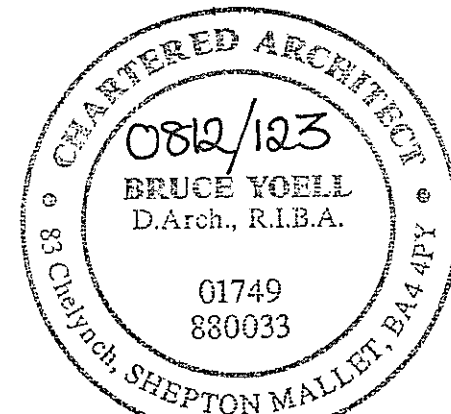

JOINERY DETAILS
 WINDOWS SHEET 2

HARDWOODS TO BE
 GRANTED.

SOFTWOOD SIZES ARE 1'6"