

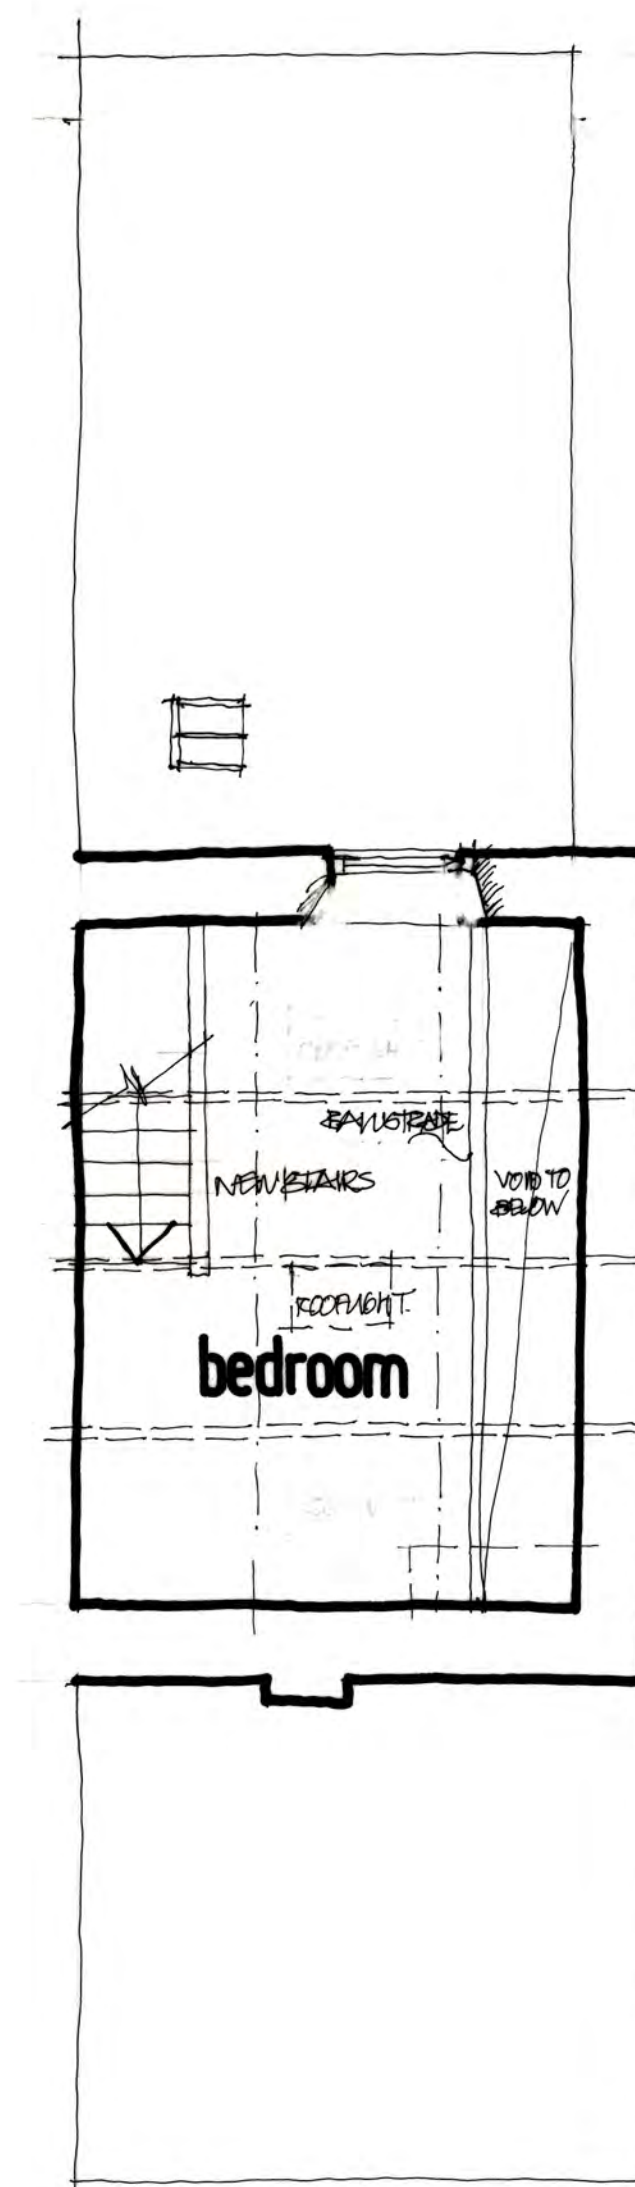
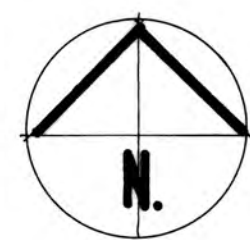


GROUND FLOOR 1:50


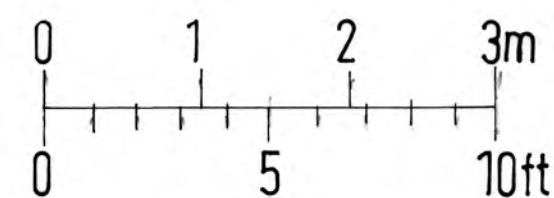


FIRST FLOOR


SCALES AT: A1 A3
 1:50 1:100
 1:500 1:1000
 1:1250 1:2500

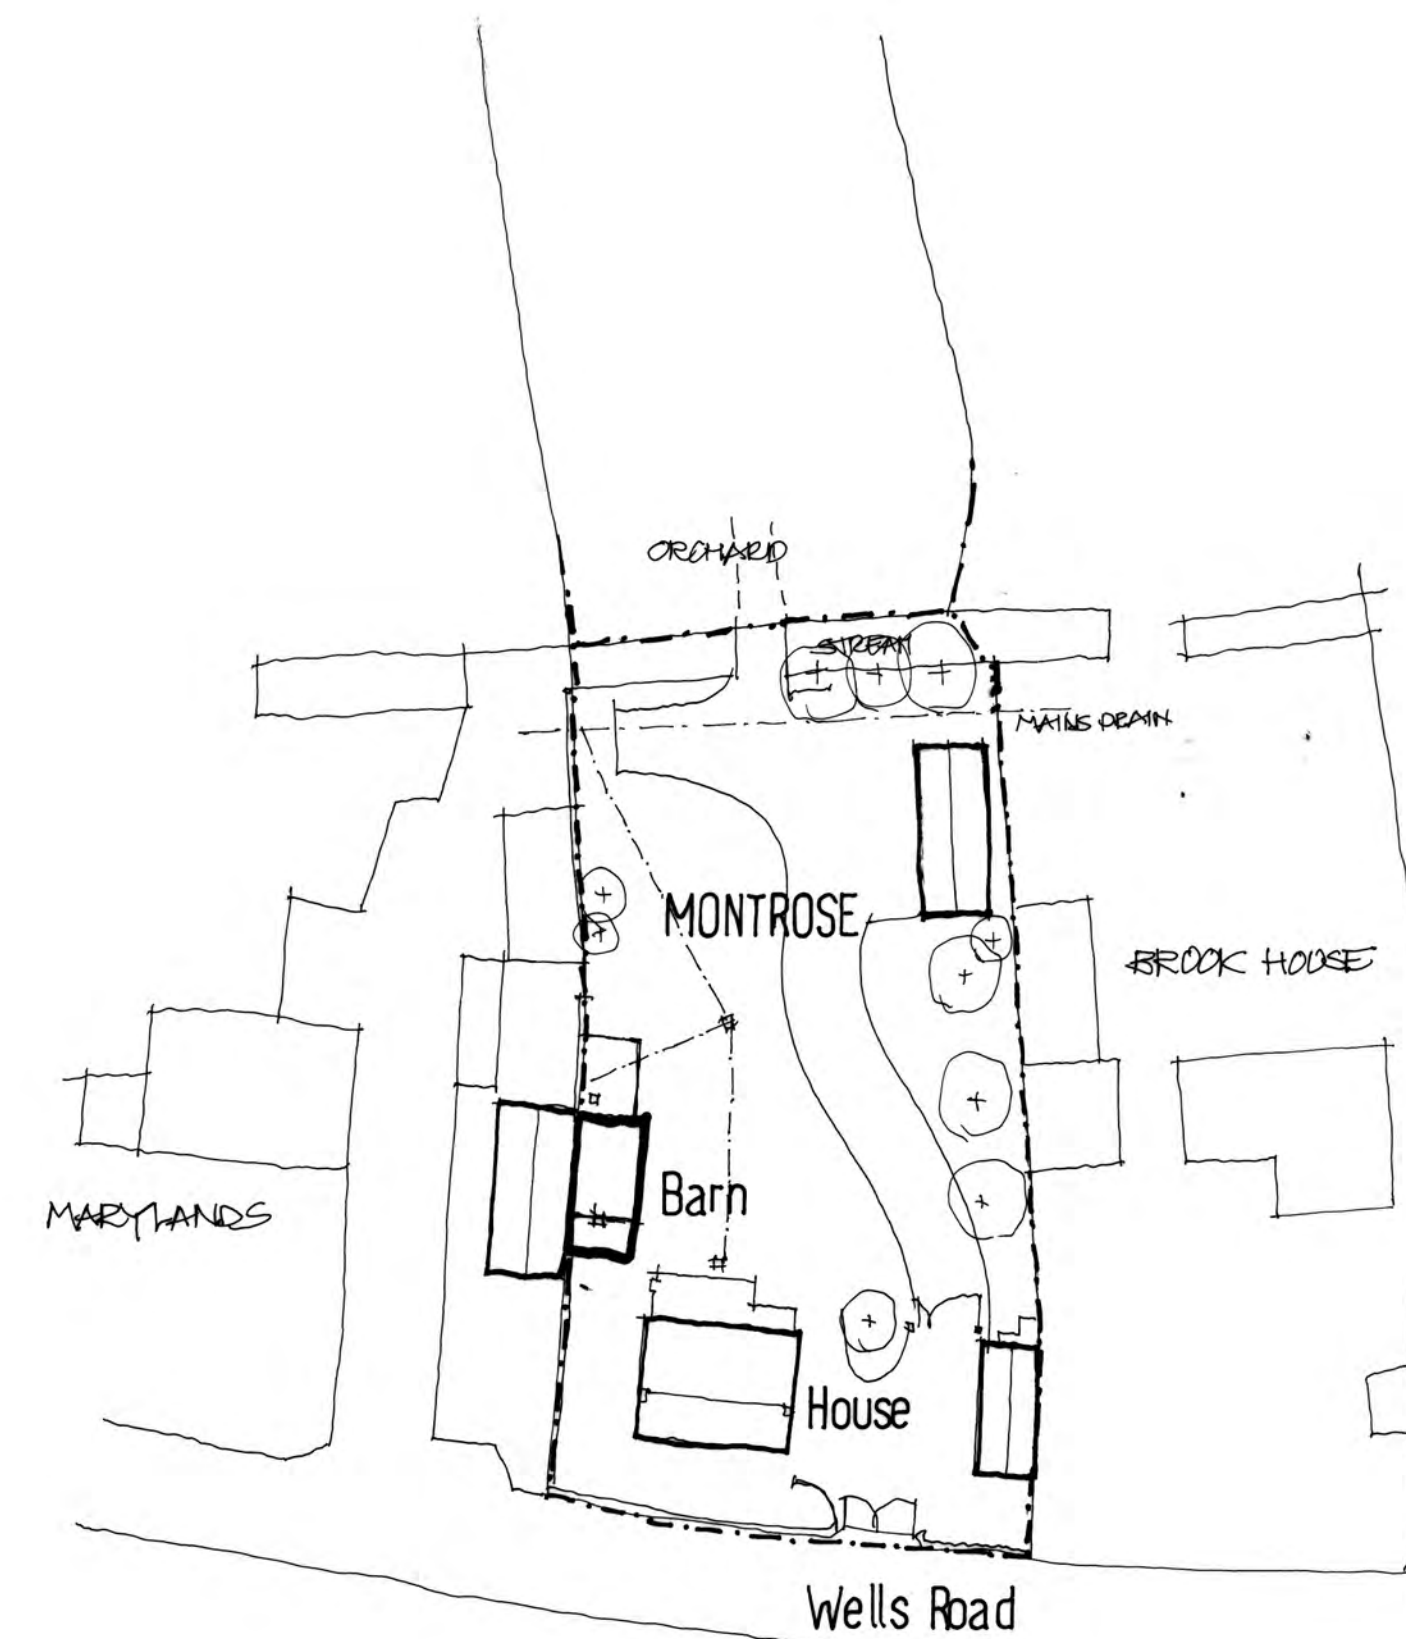

BLOCK PLAN 1:500

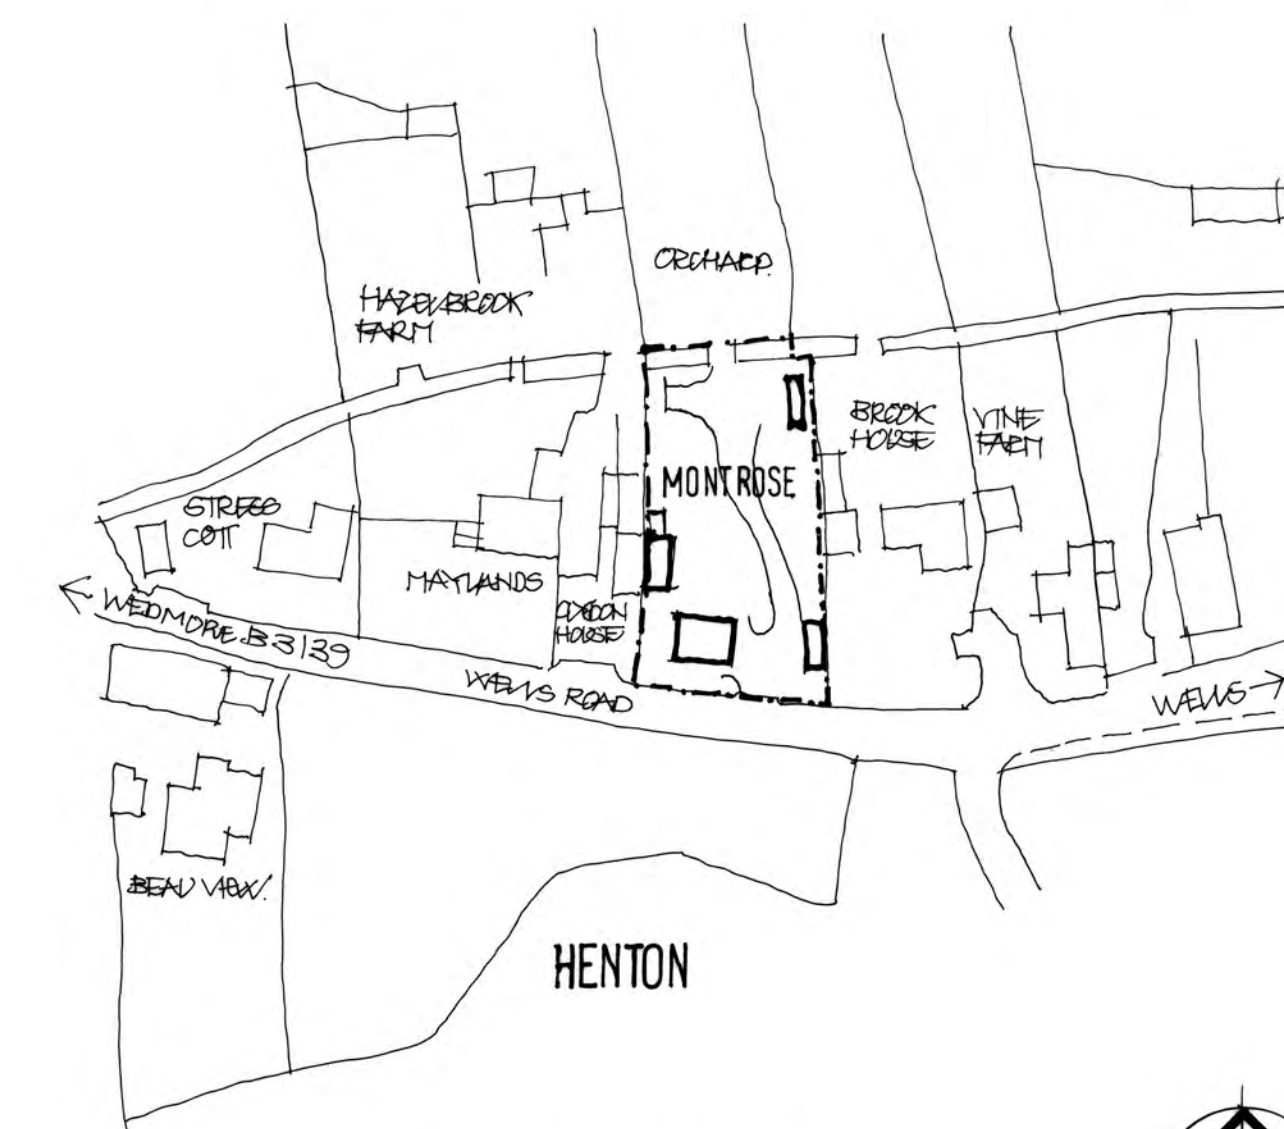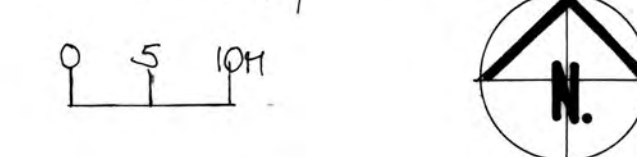

LOCATION PLAN 1:1250

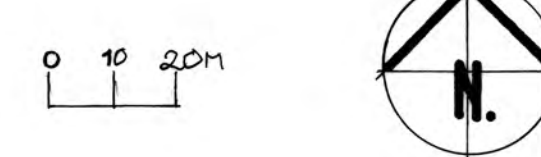

REVISIONS
 A 01/16 HAZELBROOK: DOOR TO EXTERIOR - FIT NEW SIDE PANELS OMITTED
 BEDROOM: SINGLE DOORLIGHT IN CORNER OF WINDOW
 NORTH BRUNN: WINDOW SPRAYED INTERNALLY BRASSED LIGHT
 WEDMORE COTT: TO COMPENSATE FOR OMITTING DOORLIGHT

BARN AT MONTROSE, HENTON, WELLS

0812
 121A

PROPOSED ANNEXE
 1:50 PLANS 1:500 BLOCK PLAN

Bruce Yoell D. Arch, RIBA, Chartered Architect
 83 Chelynch, Doulling, Shepton Mallet, BA4 4PY Tel/Fax 01749 880033