
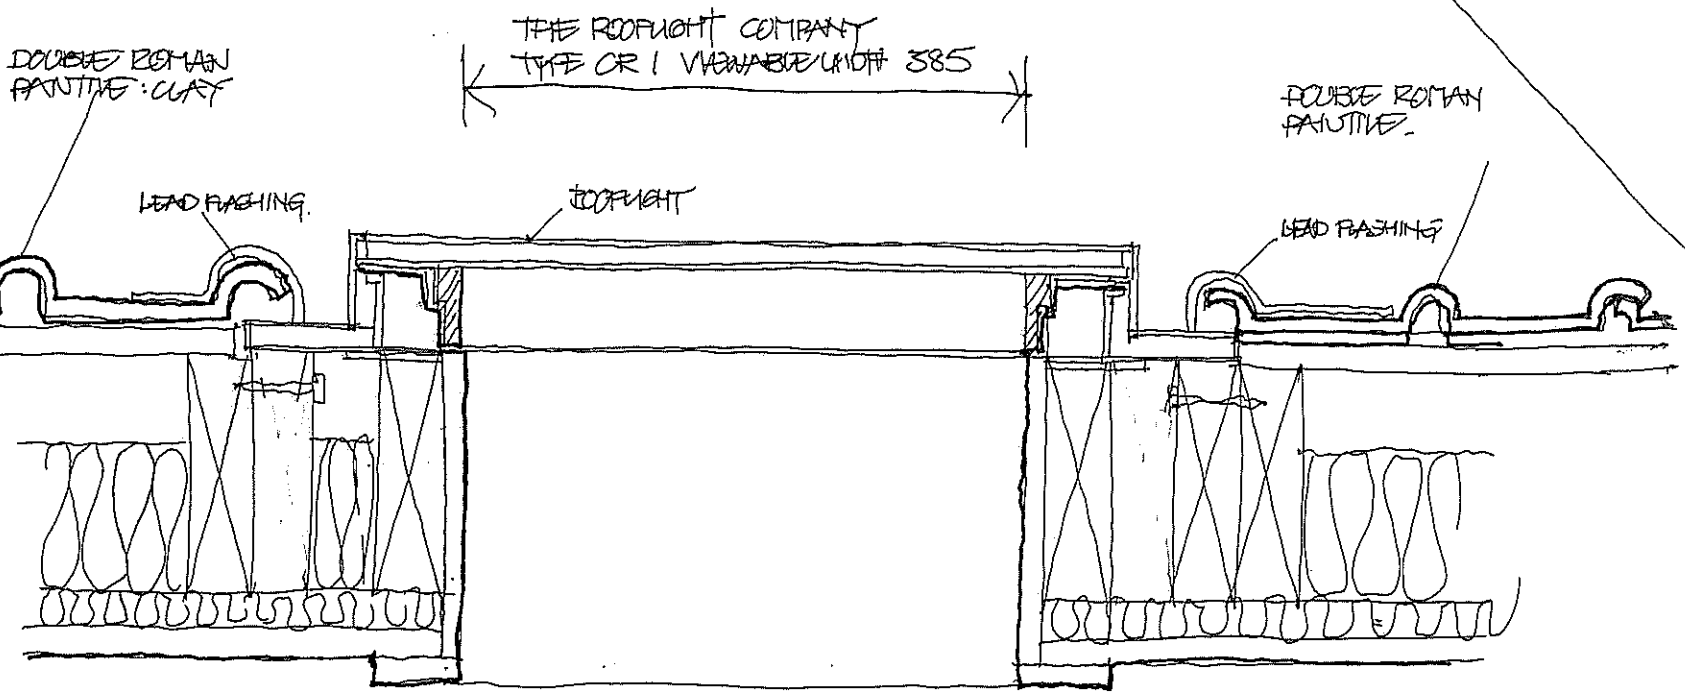



PHOTO OF INSTALLED ROOFLIGHTS

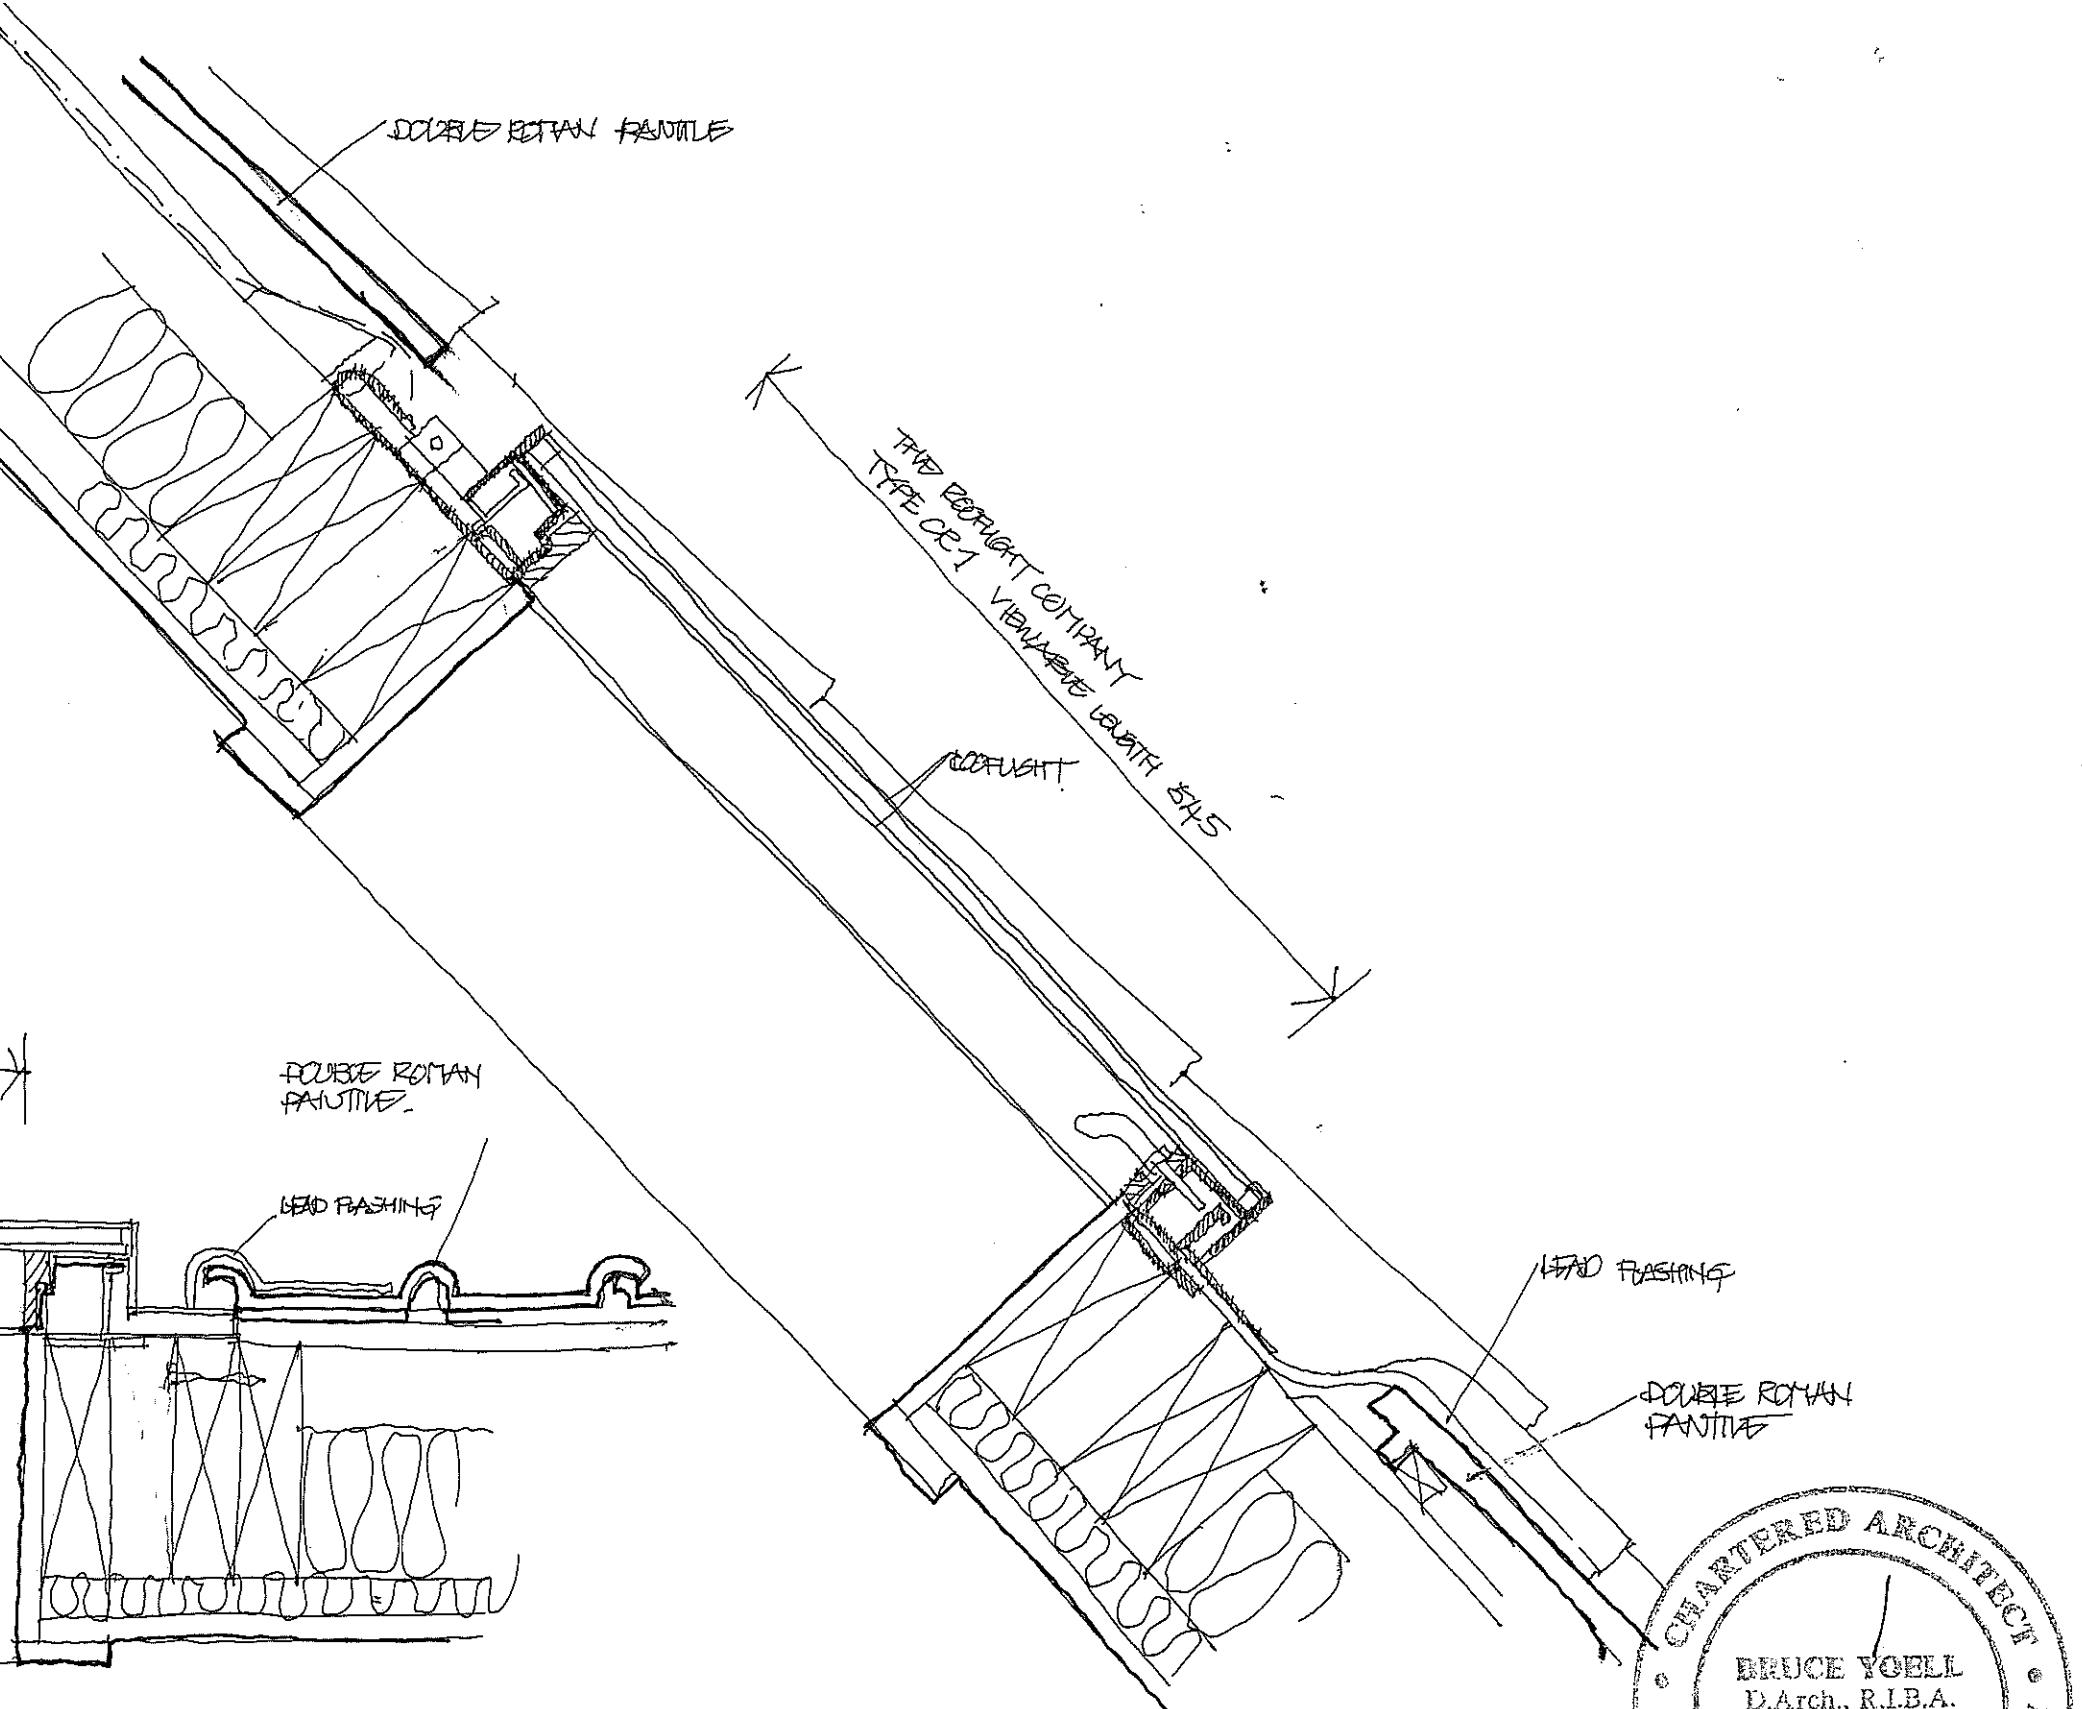

CROSS SECTION 1:5

NOTE CR 1 SHOWN : BUT SECTIONS REMAIN SAME FOR COMPLETE RANGE
OPENING SIZES WILL VARY

CONSERVATION ROOFLIGHT DETAILS 1:5
BARN AT MONTROSE, HENTON

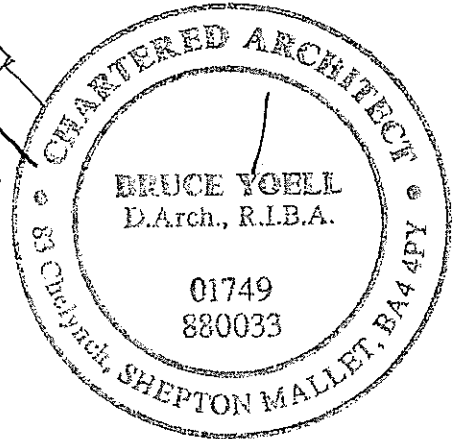

0812
125