




ground

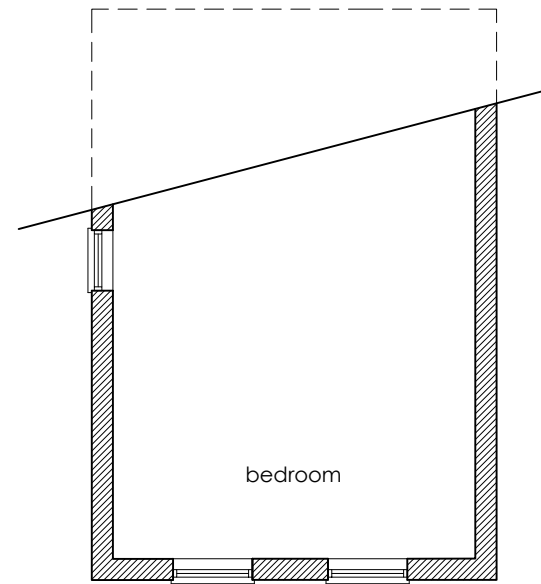

first

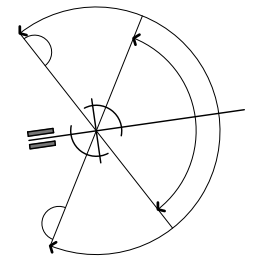

front - west

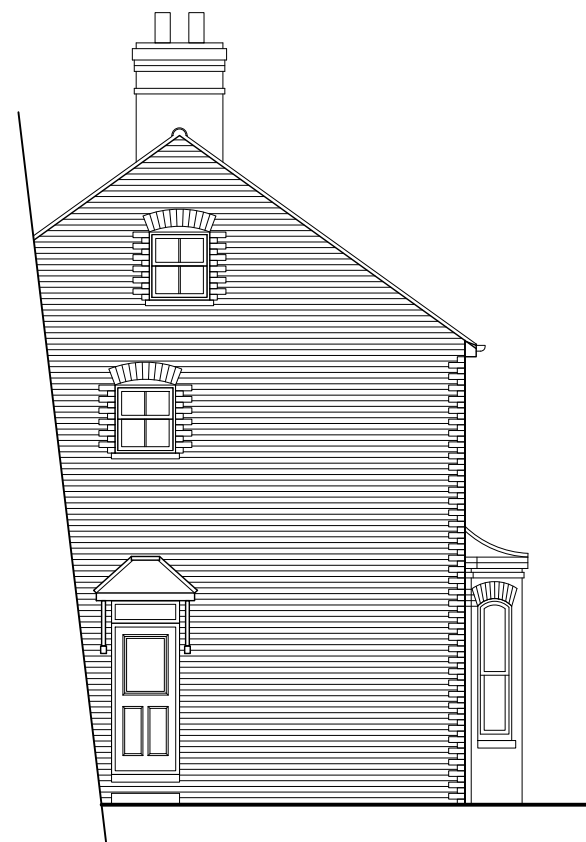


side - north



Client /

Scale 1:100 @ A3

Drawing No. 2080/02 A

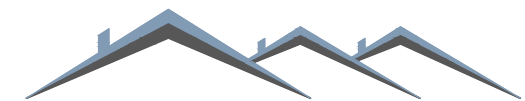

Blackrock Architecture Ltd

Architectural & Planning Consultants

Unit 42 Canterbury Innovation Centre Canterbury Kent CT2 7FG

T: 01227 281743 M: 07771 616348 E: info@blackrock-architecture.co.uk

Project 73 William Street, Herne Bay

Drawing Title Existing plans and elevations