


Solar Panels For Oakmead CM62BJ

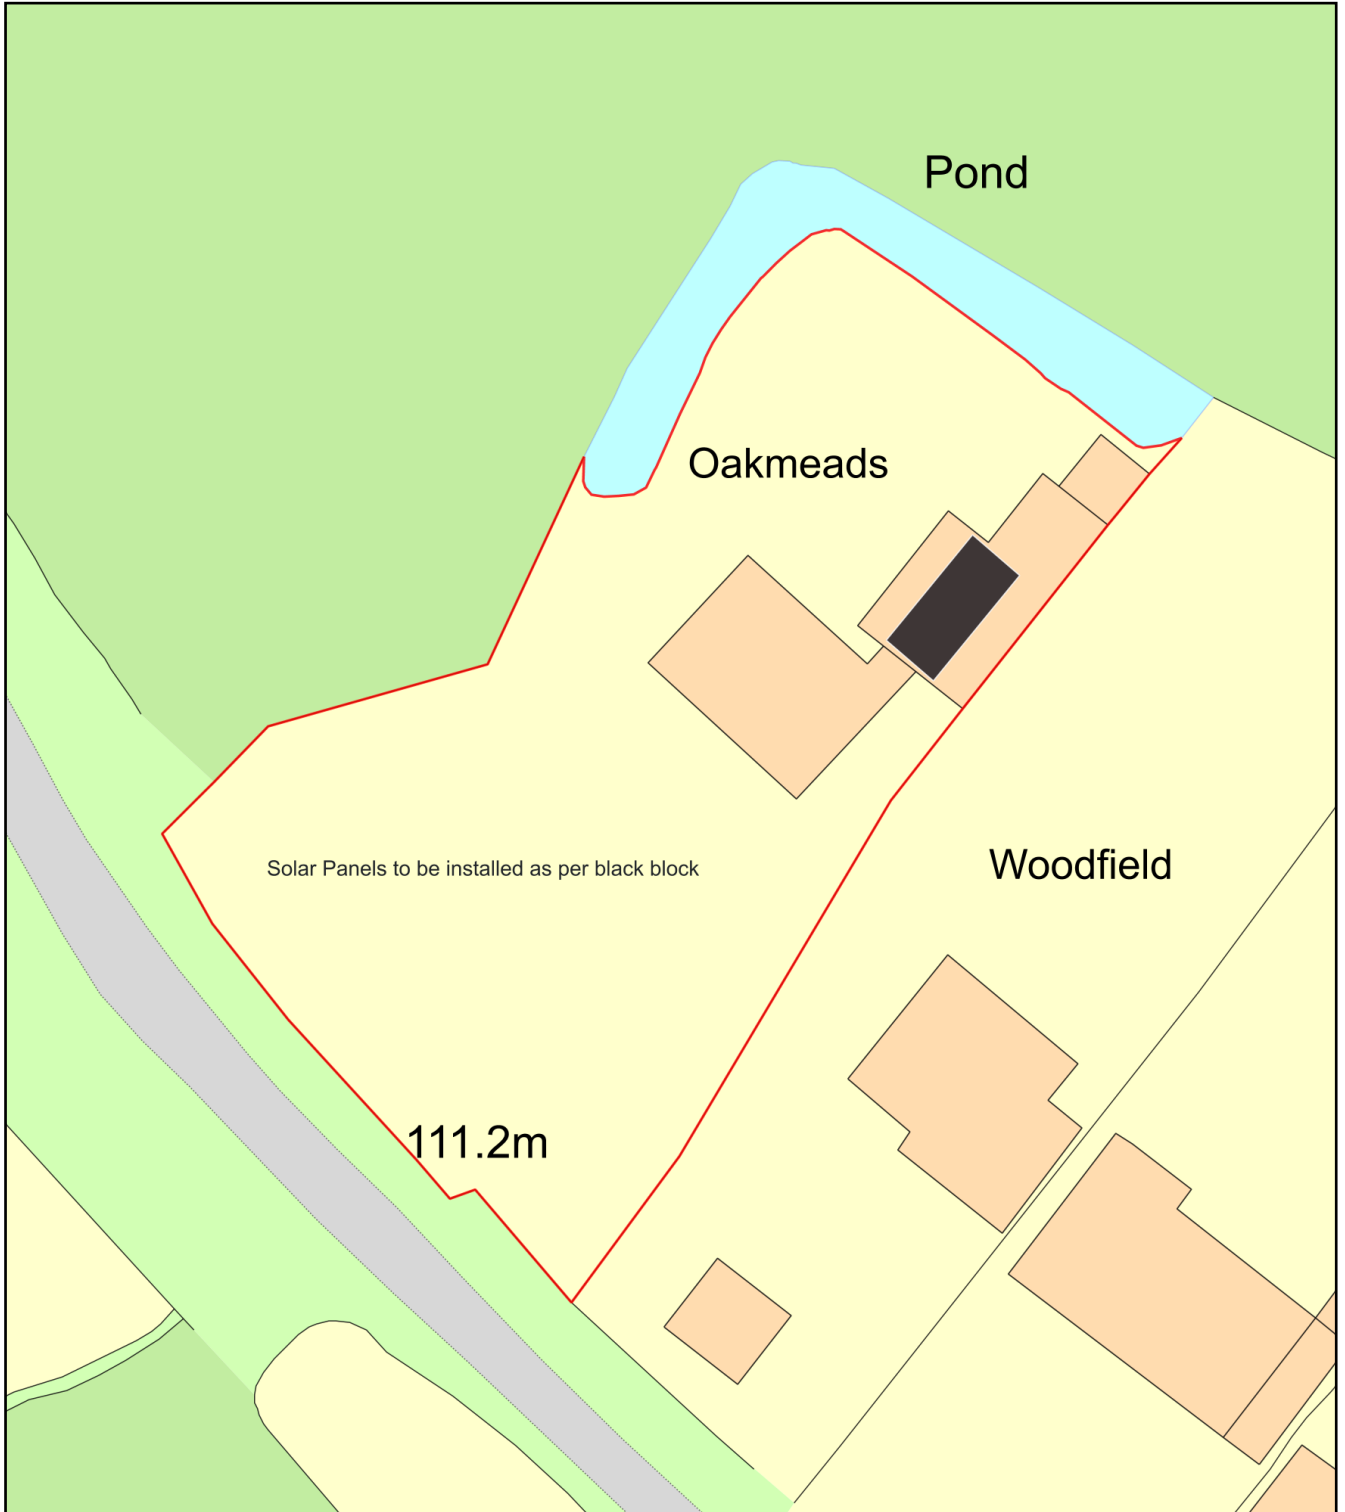

Plan Produced for: Uttlesford District Council

Date Produced: 07 Dec 2023

Plan Reference Number: TQRQM23341161638956

Scale: 1:500 @ A4