
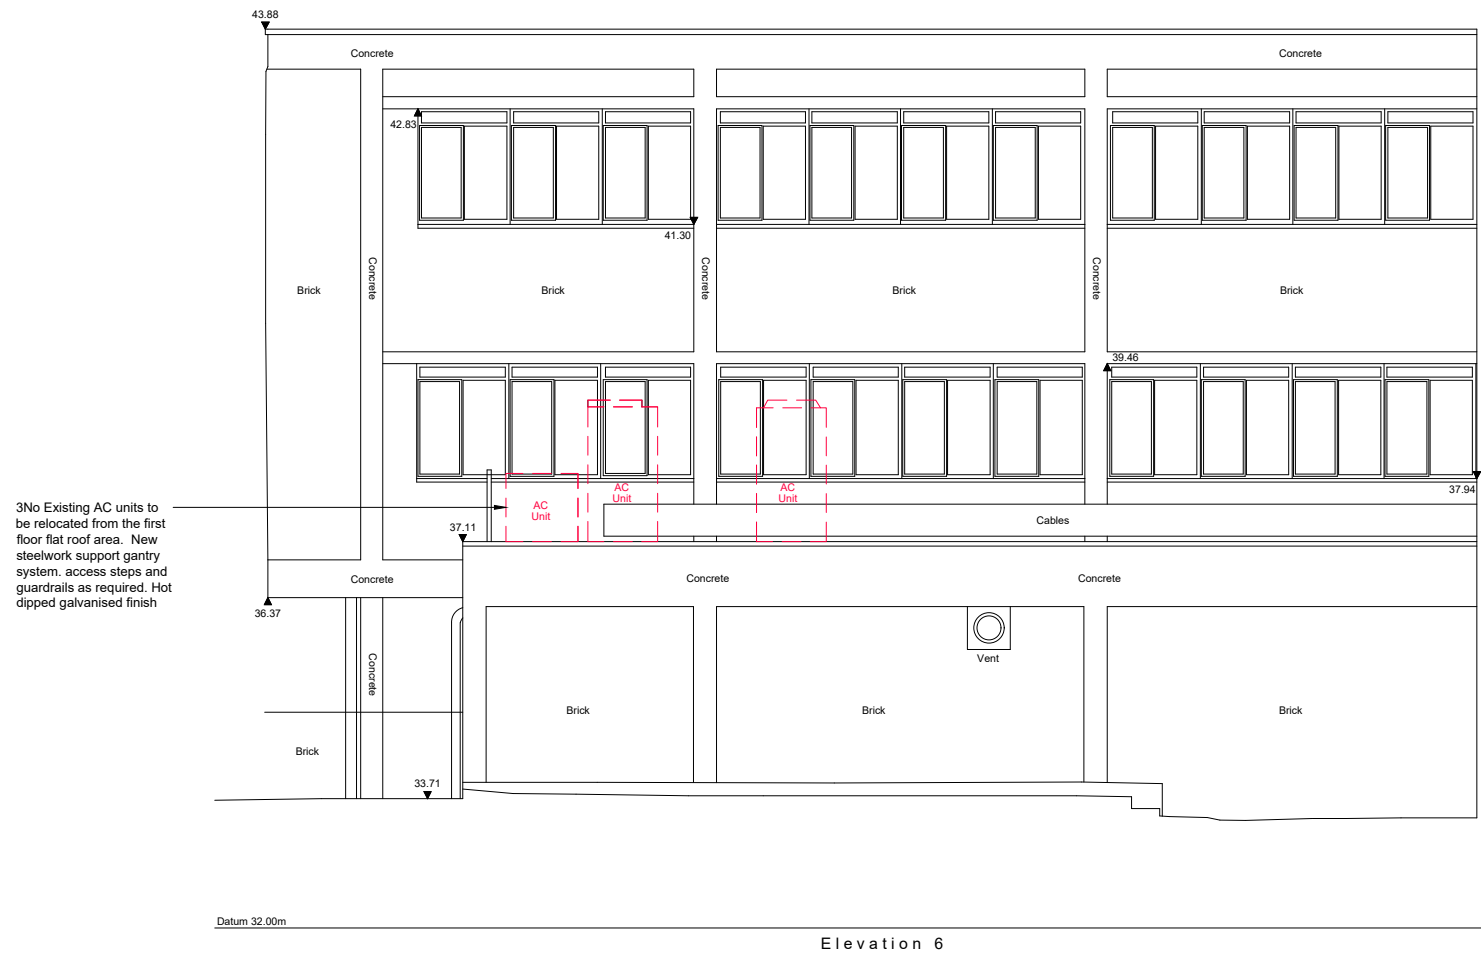


SCALE

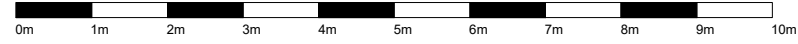

3 No Existing AC units to be relocated from the first floor flat roof area. New steelwork support gantry system, access steps and guardrails as required. Hot dipped galvanised finish

**PROPOSED ELEVATION - 6**

| A   | 30/10/2023 | Submitted for Planning | RA / PW  |
|-----|------------|------------------------|----------|
| REV | DATE       | REVISION               | INITIALS |

**LLOYDS BANKING GROUP**

ALL DIMENSIONS TO BE VERIFIED PRIOR TO COMMENCING WORK. DRAWING TO BE READ IN CONJUNCTION WITH PROJECT SPECIFICATIONS.

THIS DRAWING IS THE PROPERTY OF LLOYDS BANKING GROUP AND COPYRIGHT IS RESERVED BY THEM. THE DRAWING IS ISSUED ON CONDITION THAT IT IS NOT COPIED OR DISCLOSED BY OR TO ANY UNAUTHORISED PERSONS WITHOUT PRIOR CONSENT IN WRITING TO LLOYDS BANKING GROUP - GROUP PROPERTY. ALL MODIFIED DRAWINGS SHOULD BE RETURNED TO LLOYDS BANKING GROUP.

**GROUP PROPERTY**

BRISTOL - PO Box 112, Canons House, Canons Way, BRISTOL, BS99 7LB  
 EDINBURGH - Slighthill South, 12 Bankhead Crossway South, EDINBURGH, EH11 4EN  
 HALIFAX - Trinity Road, HALIFAX, West Yorkshire, HX1 2RG

CONTRACTORS PROPOSALS

|  |                                  |
|--|----------------------------------|
| PROJECT ADDRESS<br>Brand - Halifax<br>Woking 22/24 Commercial Way<br>22/24 Commercial Way<br>WOKING GU21 1HQ | SCALE<br>A1 - 1:50<br>A3 - 1:100 |
| DRAWING DESCRIPTION<br>Proposed Elevation - 6  | DATE<br>19/06/23                 |
| DRAWING NUMBER<br>50961702-HLN-XX-E6-M2-AR02-7101  | DRAWN BY<br>RA / LA              |
|  | REVISION<br>A                    |