


LOCATION PLAN SCALE 1:1250

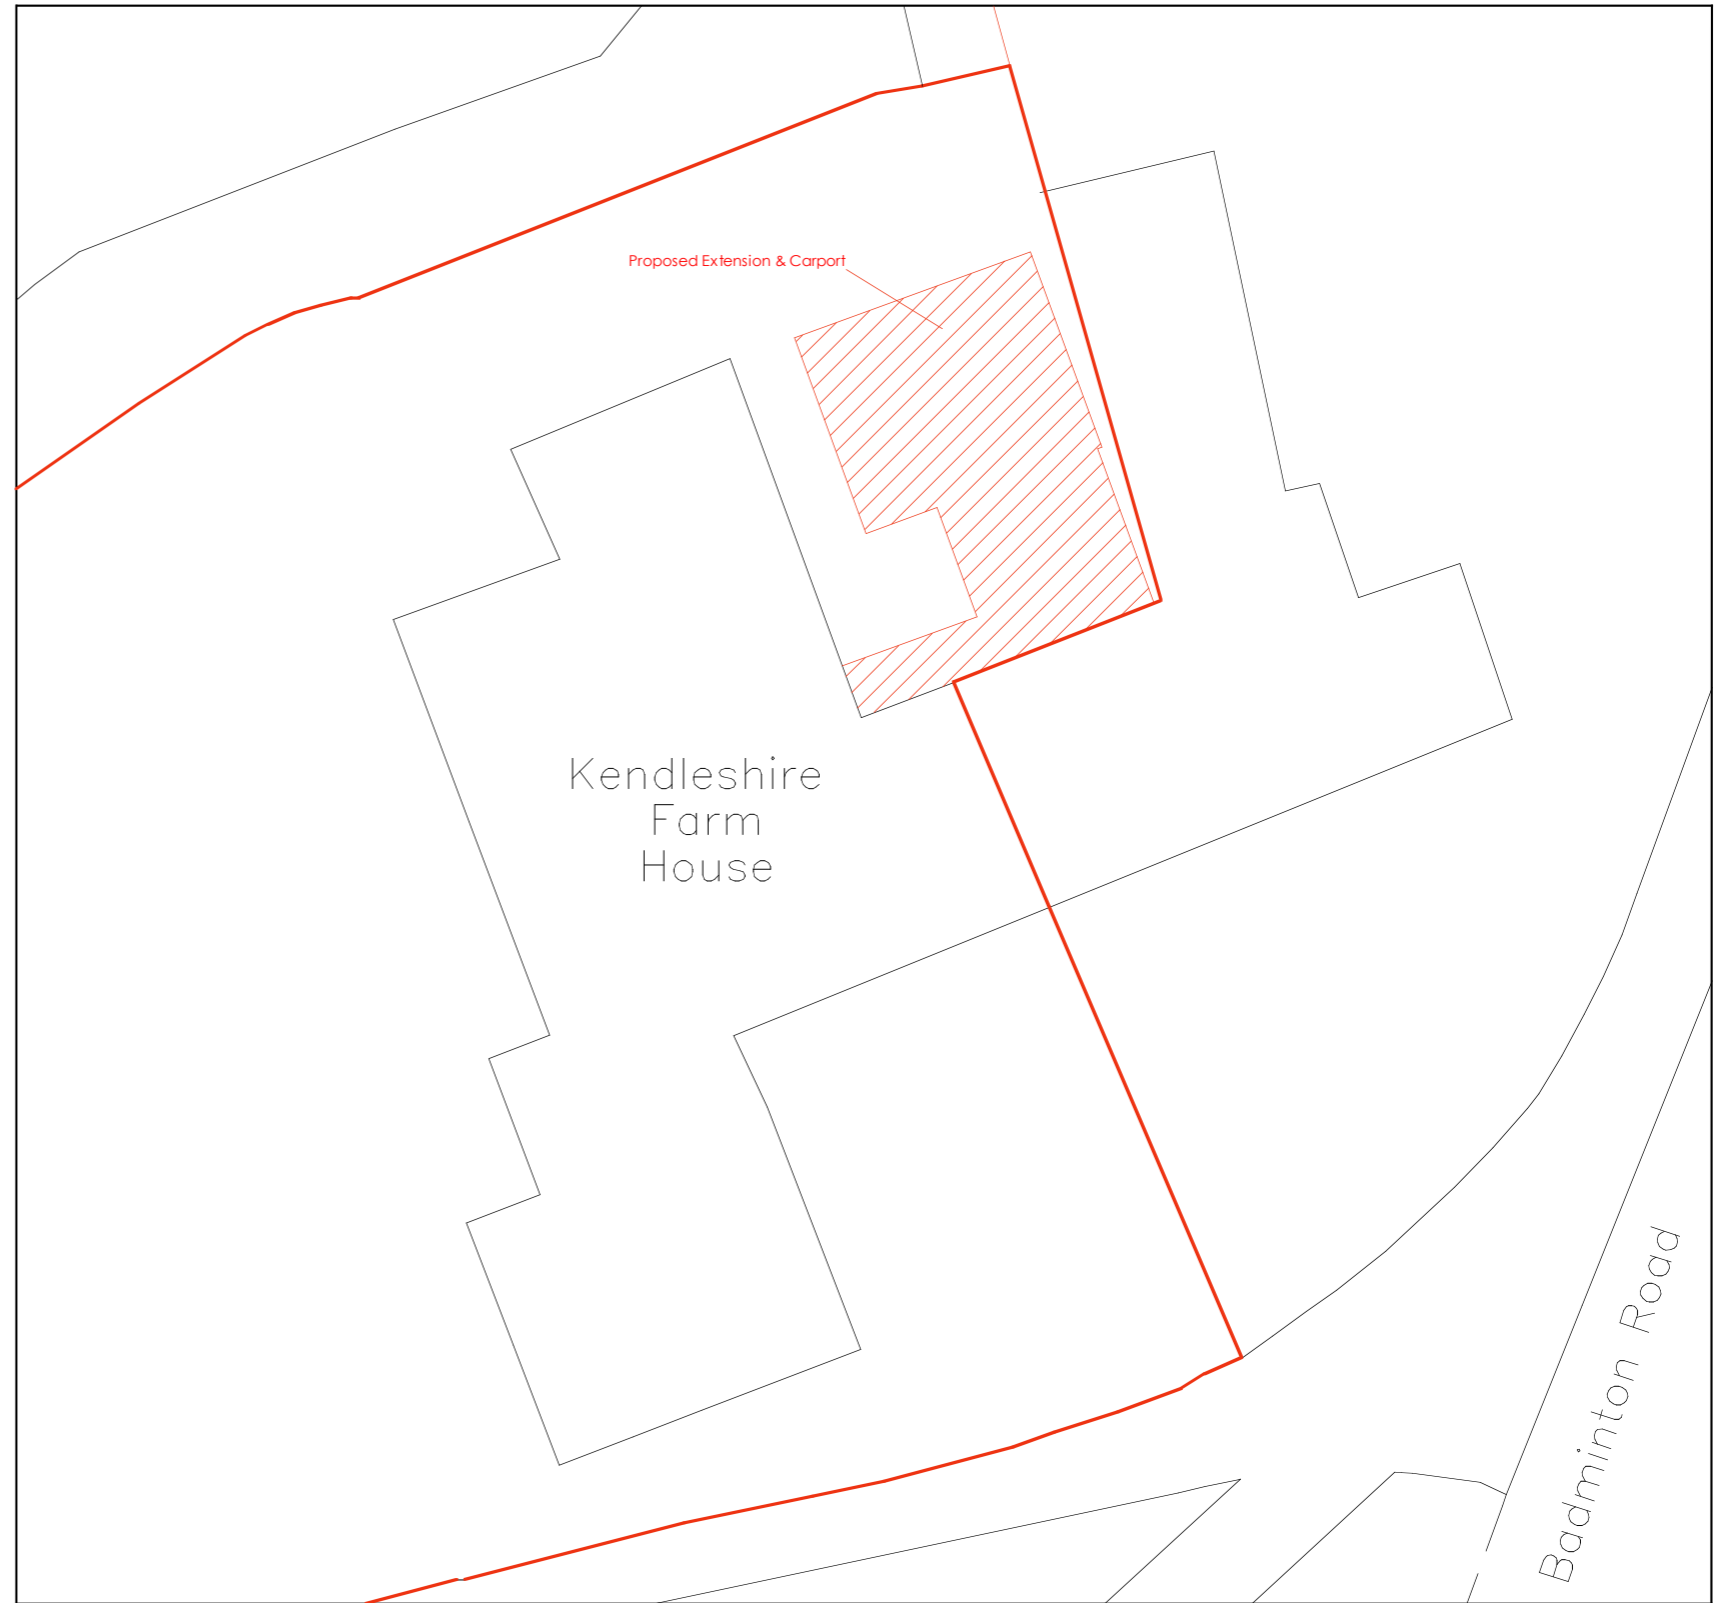

BLOCK PLAN SCALE 1:200

Cohere Associates
Chartered Building Surveyor

8 Frome View, Frampton Cotterell, Bristol, BS36 2EU
T - 01454 851345 M - 07740782654
E - martin.luckett@cohere-associates.co.uk
W - www.cohere-associates.co.uk

| | | | | |
|--|---|--|--------------------------------------|--------------------|
| PROJECT Demolition of Existing Outbuilding & Construction of Rear Single Storey Extension & Double Carport Kendleshire Farm House, Down Road, Winterbourne Down, Bristol, BS36 1AU | DRAWING TITLE Location Plan & Block Plan | | DRAWN MJL | DATE NOV 23 |
| | | | SCALE 1:1250 & 1:200 @ A3 | REVISIONS - |
| | | | DRAWING NO. KFH.NOV23.LP.BP.1 | |