

516710

516710

516700

516

516675

516675

516650



516650

516625

516625

516600

516600

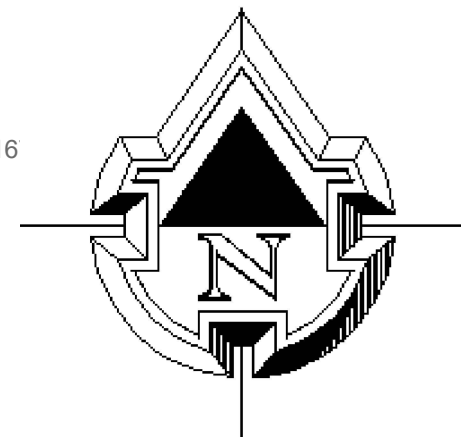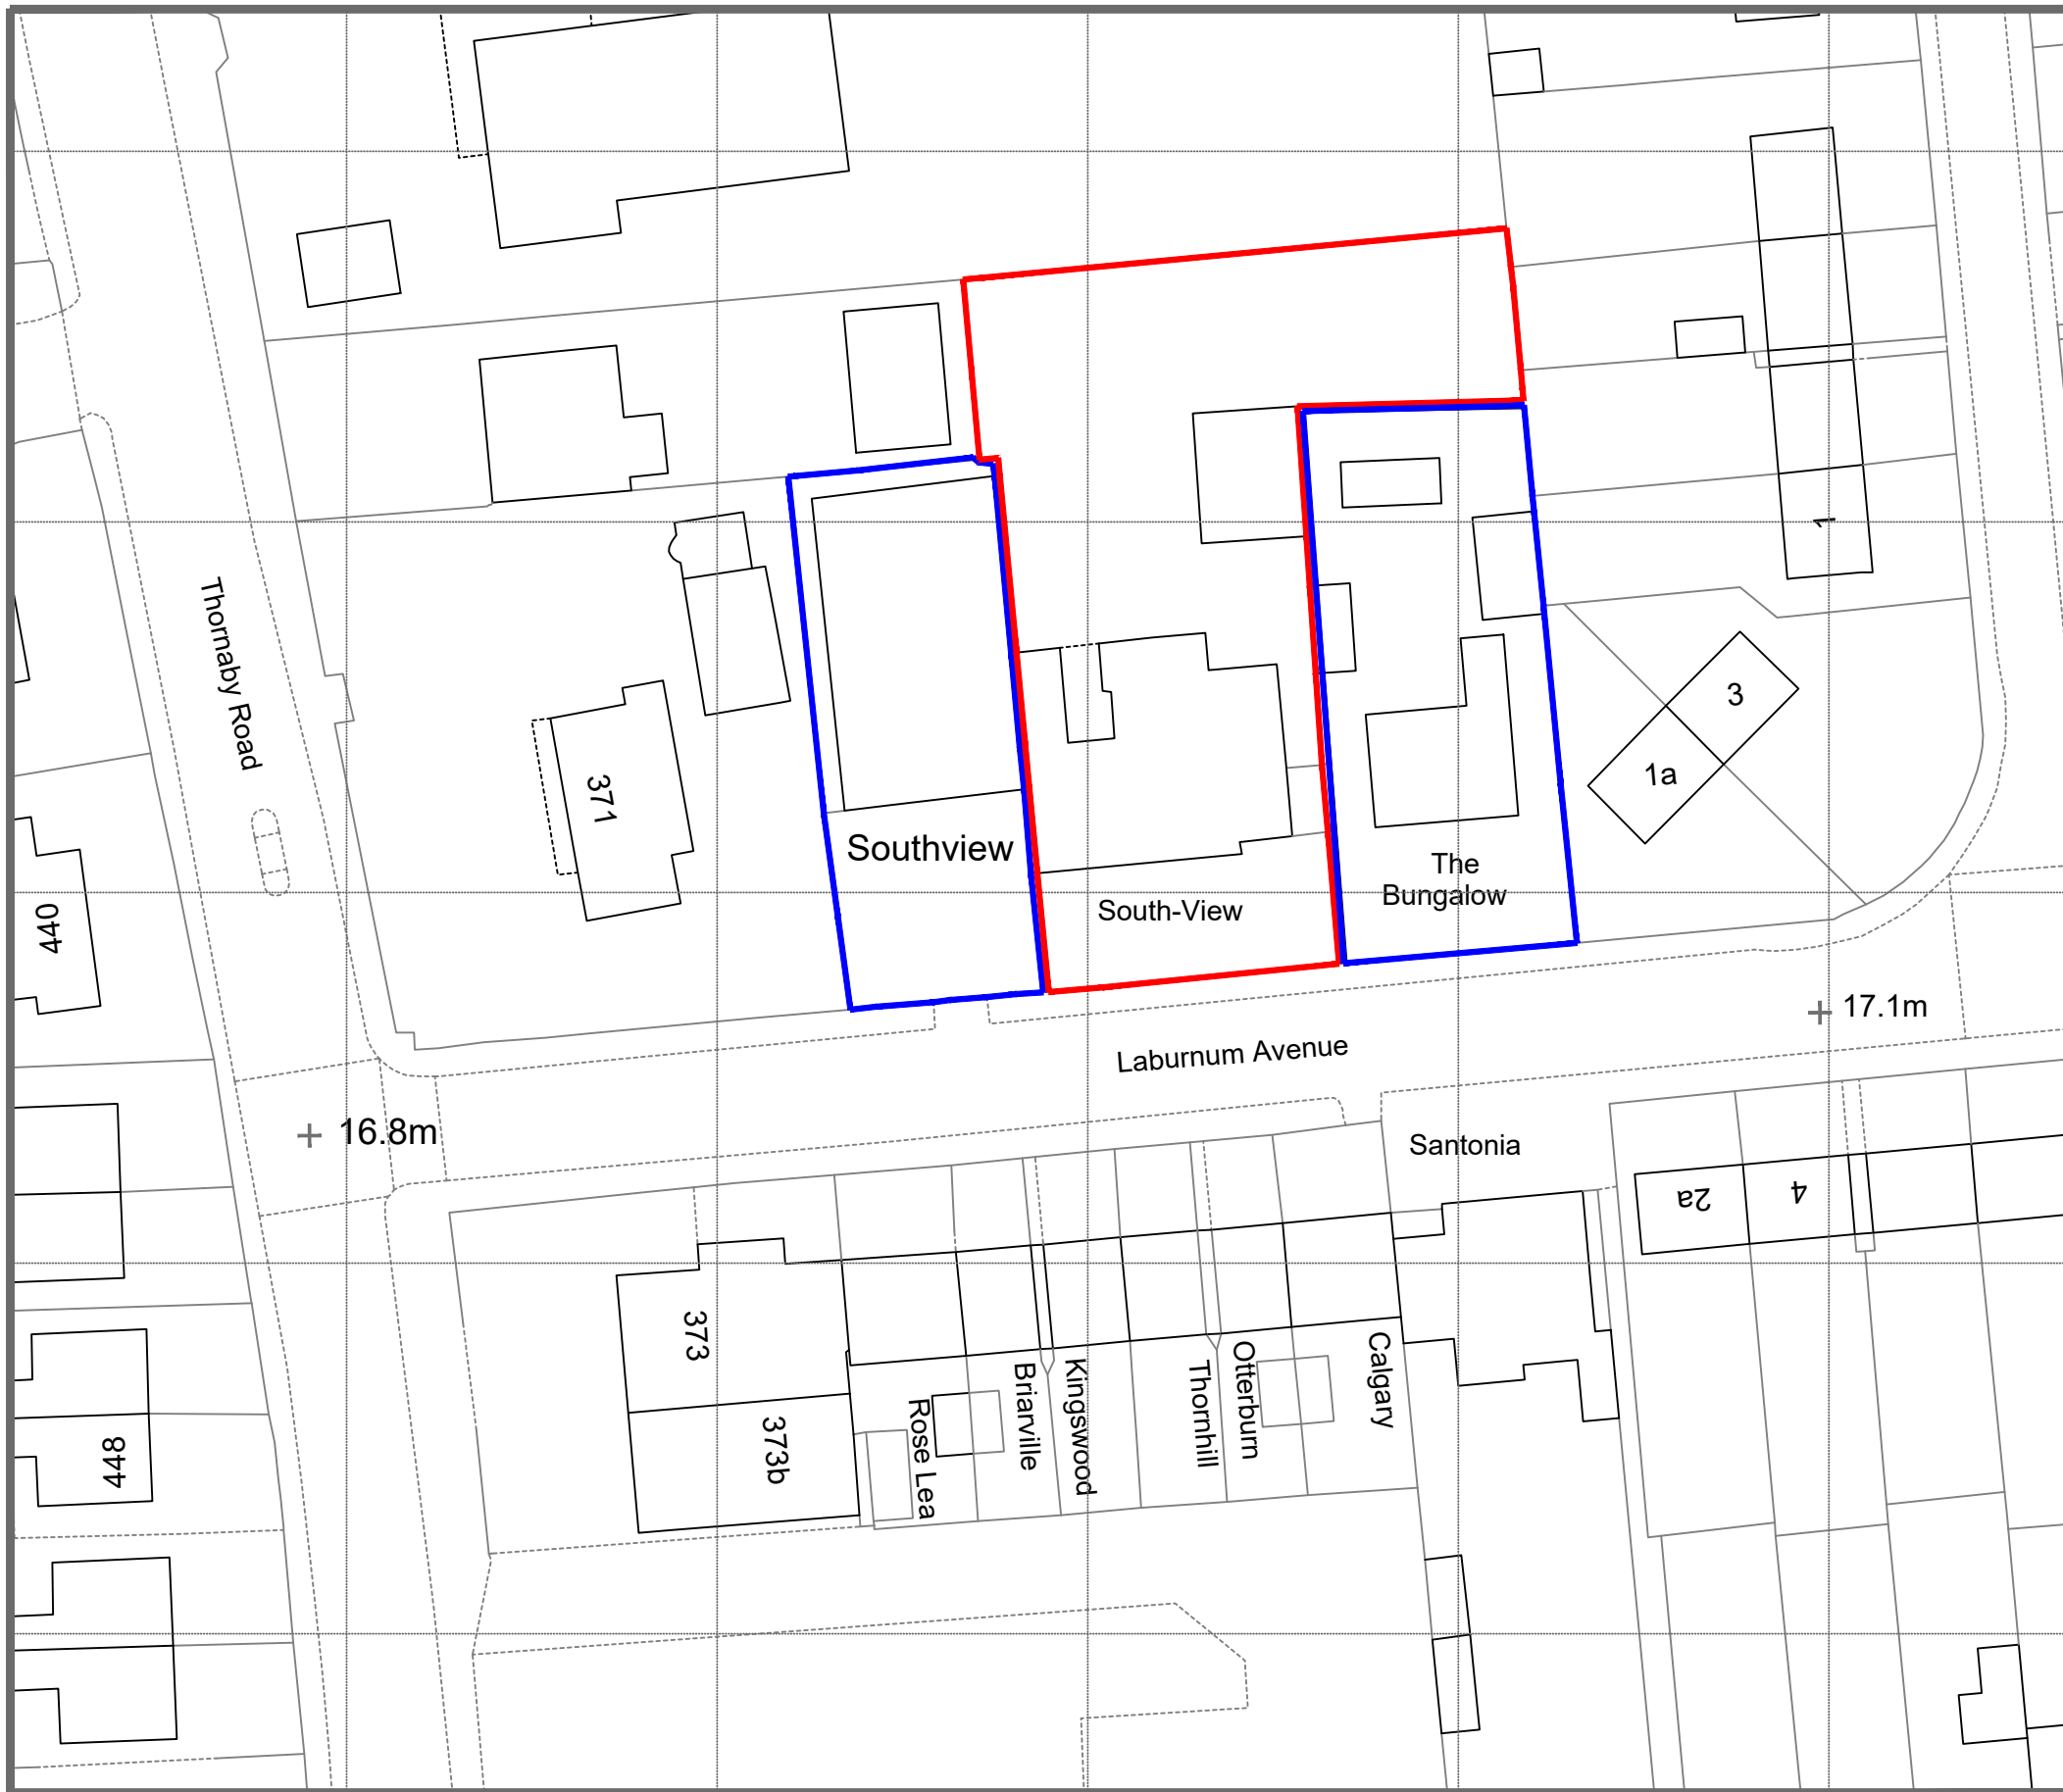

info@endeavourdesign.co.uk  
 07716315534  
 www.endeavourdesign.co.uk

**Project title**  
 Southview, Thornaby

**Drawing title**  
 Existing Block Plan

A3 Sheet  
 Scale  
 1:500  
 Date  
 Nov 2023  
 Dwg.  
 60-2

revision status  
 rev. date/notes

rev.	date	notes