






**COPYRIGHT**  
Origin Design Studio has prepared and issued this document to the named client and associated professionals related to this project. Origin Design Studio retains ownership. We do not give permission for reproduction and editing without consultation and our approval.

**GENERAL NOTES**  
This drawing is to be read in conjunction with all relevant Engineers, Architects and specialists' drawings. Do not scale from this or any other Origin Design Studio drawing. All dimensions to be checked on site prior to construction or fabrication. Changes to specification are to contractors risk. All changes should be brought to the attention of the client/Building Control for approval. Please report any errors immediately.

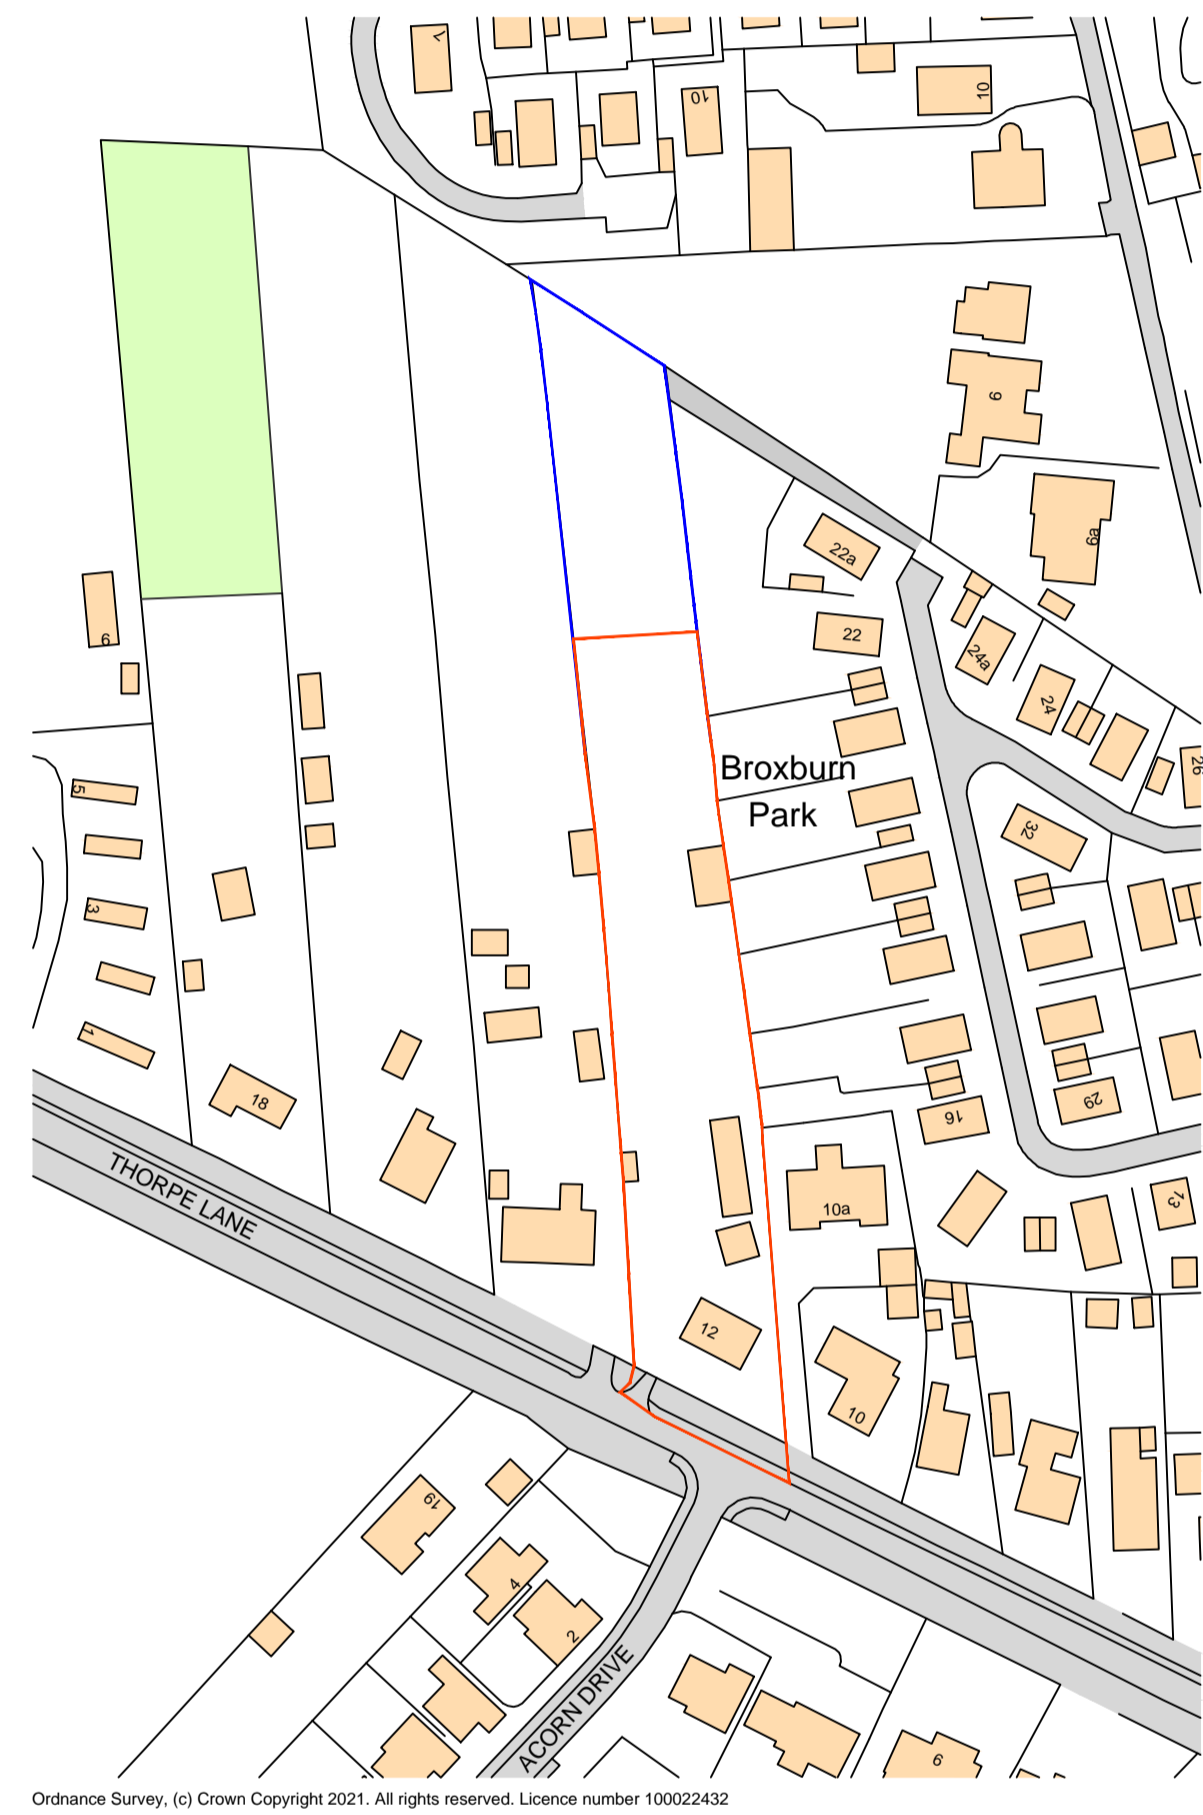

Ordnance Survey, (c) Crown Copyright 2021. All rights reserved. Licence number 100022432

**SITE LOCATION PLAN**  
1 : 1250

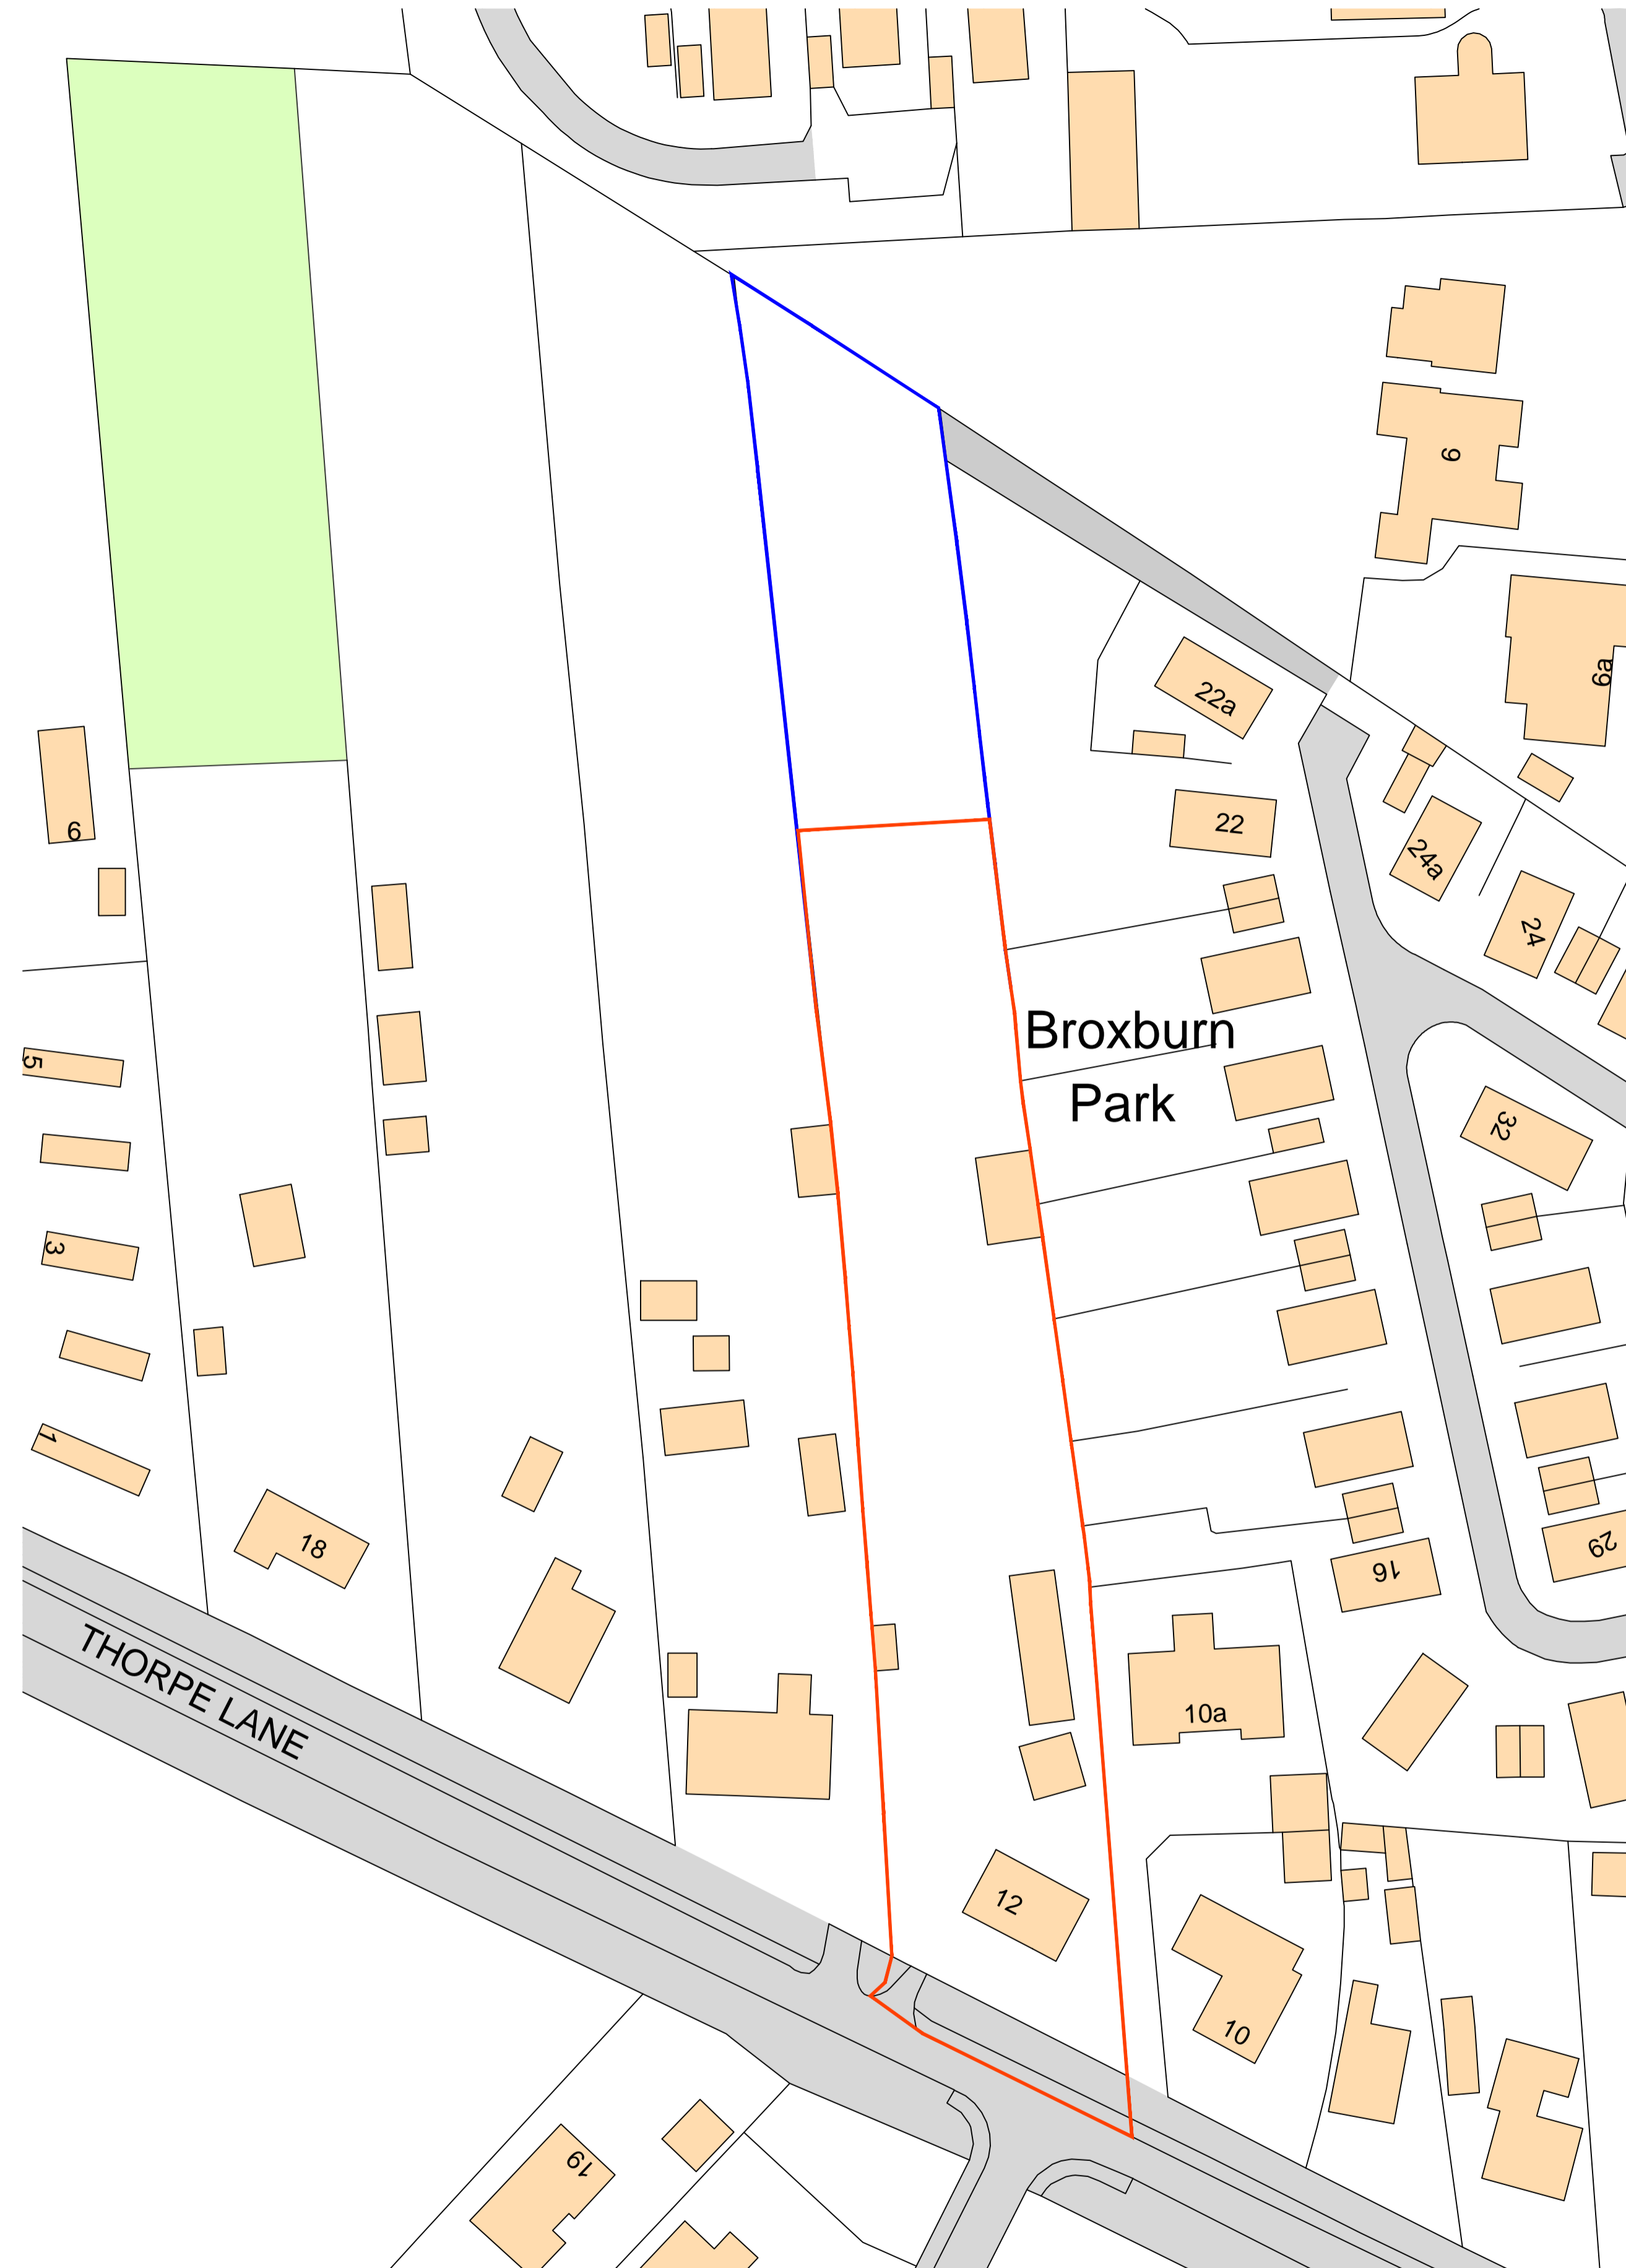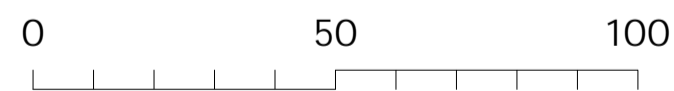

**EXISTING BLOCK PLAN**  
1 : 500



Rev.	Description	Date	Checked	Rev. by
P01	Issued to PA	17/11/2023	OMS	

Client  
**Michelle Robinson**

Project Title  
**Proposed Residential Development**

Site Details  
Land at 12 Thorpe Lane  
South Hykeham, Lincoln  
LN6 9NW

Title  
**SITE LOCATION PLAN &  
EXISTING BLOCK PLAN**

Drawing Number  
**J2011-PL-01**

Print Size  
1:500 @ A1



Origin Design Studio Ltd  
Holly House, Meadow Lane  
South Hykeham, Lincoln LN6 9PF

T. 01522 405100  
E. info@origindesignstudio.co.uk  
www.origindesignstudio.co.uk

