



Proposed Window Plan

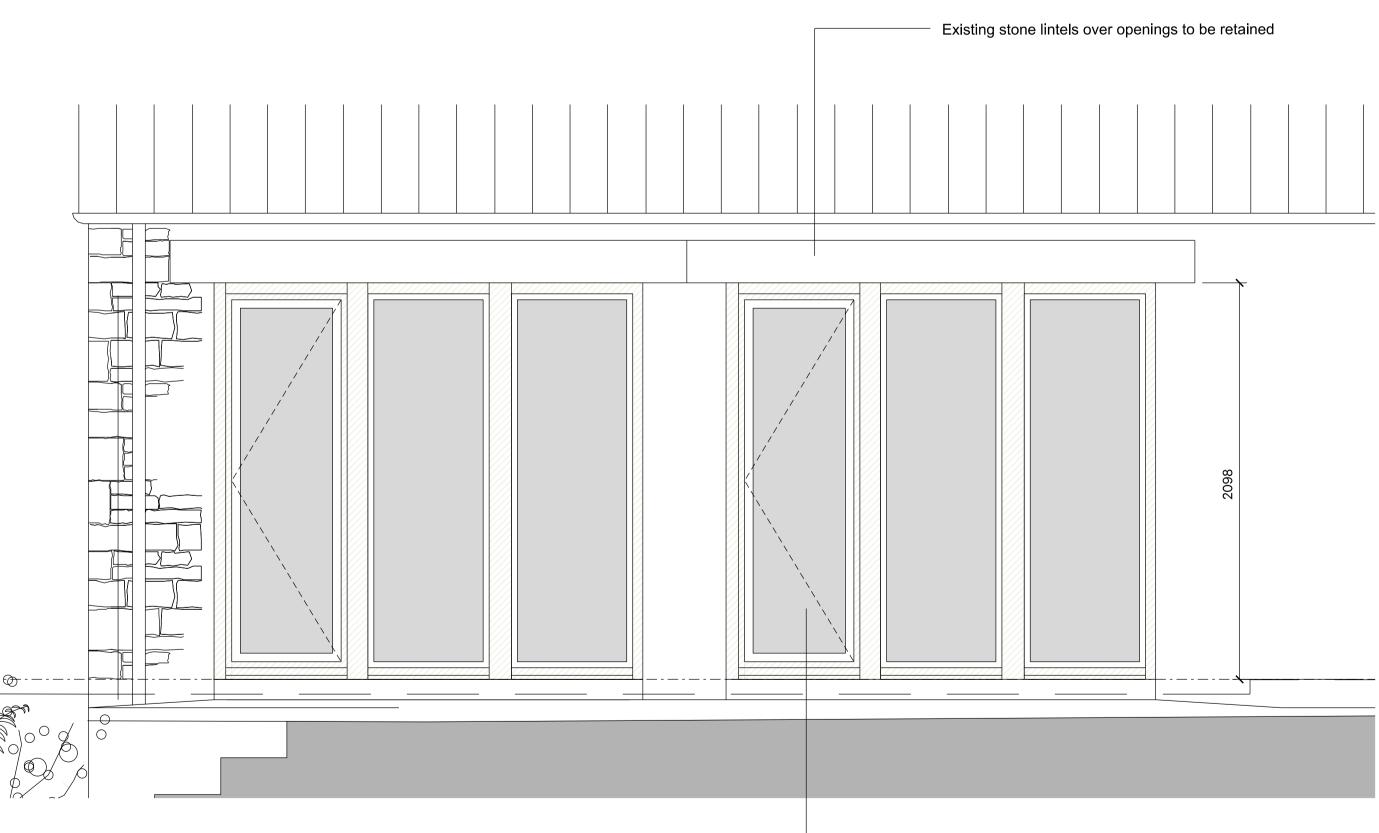


Proposed timber windows to fill existing garage door openings.

- Deep vertical timber mullions with inset frames.
 Double glazed units with trickle vents
 Pressure treated timber, factory finished in dark grey to match existing dwelling, or natural timber finish to match new garage extension.
 1 No. opening light on friction stay hinges

Proposed Window Elevation

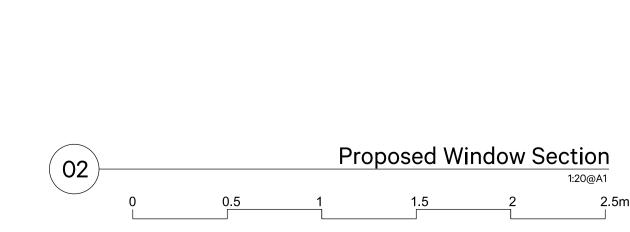

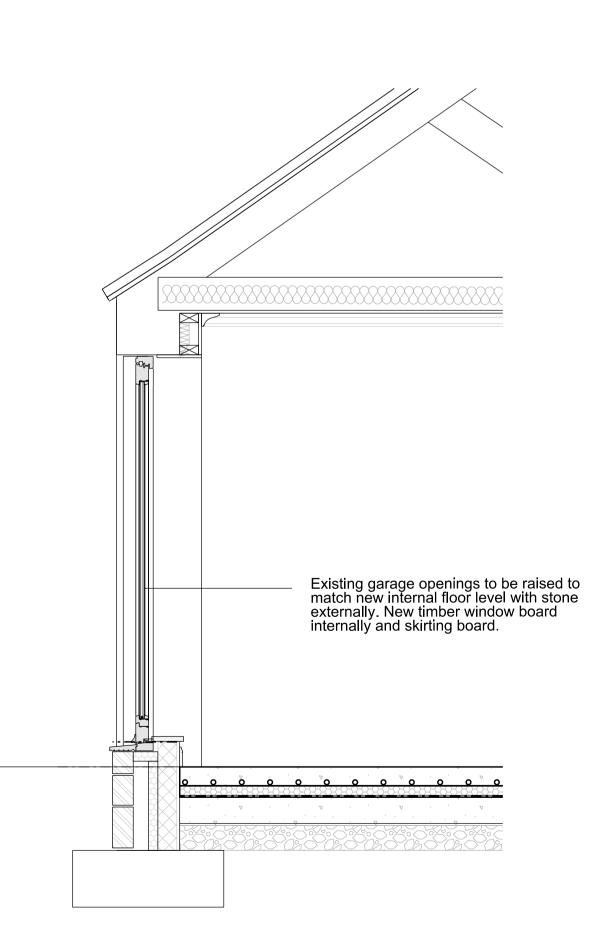

1.All details and materials subject to approval from Planning and Building Control Application.

2.All dimensions to be checked on site prior to ordering or manufacturing. Do not scale from these drawings.

3.Drawings based on original drawings by Clive Wicks Associates, drawing 10-2012-P-01 and landscape architects CMD, plan GOY-2013-07

4.All items to be installed in accordance with manufacturers recommendations and standard installation details. Contractor to provide relevant information as part of O&M Manual for client operation and maintenance.

5.Structural engineer input required to confirm assumptions on drawings and to inspect existing structures such as staircase, existing beams, piers and new openings in walls.

6.M&E input to be obtained by main contractor for all relevant items.

7.Refer to Principal Designer's Pre-Construction Health and Safety plan and all designer's risk assessments prior to commencement on site.

8.All discrepancies or queries to be reported to Client or Architect.

9.Demolition works to be carried out in accordance with BS 6187:2000.

General Notes

Revisions	
- 26.11.2023 First Issue	GB
- 26.11.2023 First Issue Rev. Date Notes	GB Drawn
Rev. Date Notes	
Rev. Date Notes	
Rev. Date Notes Project:	
Rev. Date Notes Project: The Green, Nocton	
Rev. Date Notes Project: The Green, Nocton Client	
Rev. Date Notes Project: The Green, Nocton Client	
Rev. Date Notes Project: The Green, Nocton Client Mr Neale Sutton	
Project: The Green, Nocton Client Mr Neale Sutton Drawing Title	
Project: The Green, Nocton Client Mr Neale Sutton Drawing Title	
Project: The Green, Nocton Client Mr Neale Sutton Drawing Title	
Project: The Green, Nocton Client Mr Neale Sutton Drawing Title Proposed Window Details @ 1:20	
Project: The Green, Nocton Client Mr Neale Sutton Drawing Title Proposed Window Details @ 1:20	Drawn
Project: The Green, Nocton Client Mr Neale Sutton Drawing Title Proposed Window Details @ 1:20 Scale 1:20@A1	Drawn
Project: The Green, Nocton Client Mr Neale Sutton Drawing Title Proposed Window Details @ 1:20 Scale 1:20@A1 Drawing No.	Drawn
Rev. Date Notes Project: The Green, Nocton Client Mr Neale Sutton Drawing Title Proposed Window Details @ 1:20 Scale 1:20@A1 Drawing No.	Drawn
Project: The Green, Nocton Client Mr Neale Sutton Drawing Title Proposed Window Details @ 1:20 Scale 1:20@A1 Drawing No. AA(0)_001	Drawn
Project: The Green, Nocton Client Mr Neale Sutton Drawing Title Proposed Window Details @ 1:20 Scale 1:20@A1 Drawing No. AA(0)_001 Project No.	Date Nov 2023
Project: The Green, Nocton Client Mr Neale Sutton Drawing Title Proposed Window Details @ 1:20 Scale 1:20@A1 Drawing No. AA(0)_001 Project No.	Date Nov 2023
Rev. Date Notes Project: The Green, Nocton Client Mr Neale Sutton Drawing Title Proposed Window Details @ 1:20 Scale 1:20@A1 Drawing No. AA(0)_001 Project No. 20156 Status	Date Nov 2023
Project: The Green, Nocton Client Mr Neale Sutton Drawing Title Proposed Window Details @ 1:20 Scale 1:20@A1 Drawing No. AA(0)_001 Project No. 20156 Status	Date Nov 2023
Project: The Green, Nocton Client Mr Neale Sutton Drawing Title Proposed Window Details @ 1:20 Scale 1:20@A1 Drawing No. AA(0)_001 Project No. 20156 Status FOR INFORMATION PURPOSES ONLY	Date Nov 2023
Rev. Date Notes Project: The Green, Nocton Client Mr Neale Sutton Drawing Title Proposed Window Details @ 1:20 Scale 1:20@A1 Drawing No. AA(0)_001 Project No. 20156 Status	Date Nov 2023

ArkleBoyce.

01

03