



SIDE

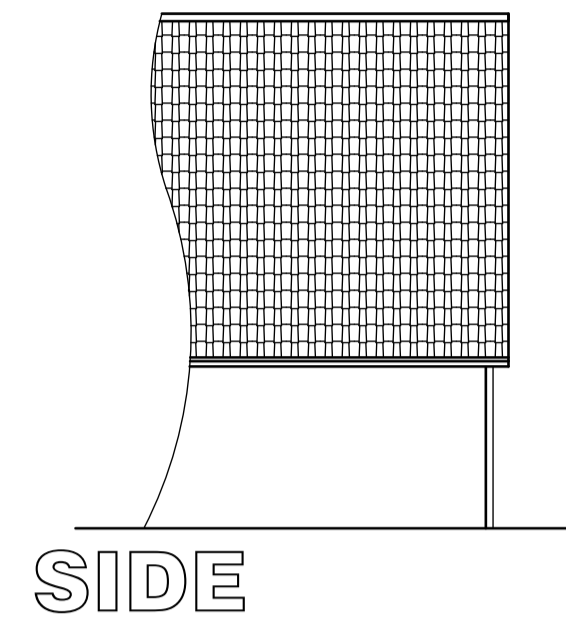

SIDE



REAR

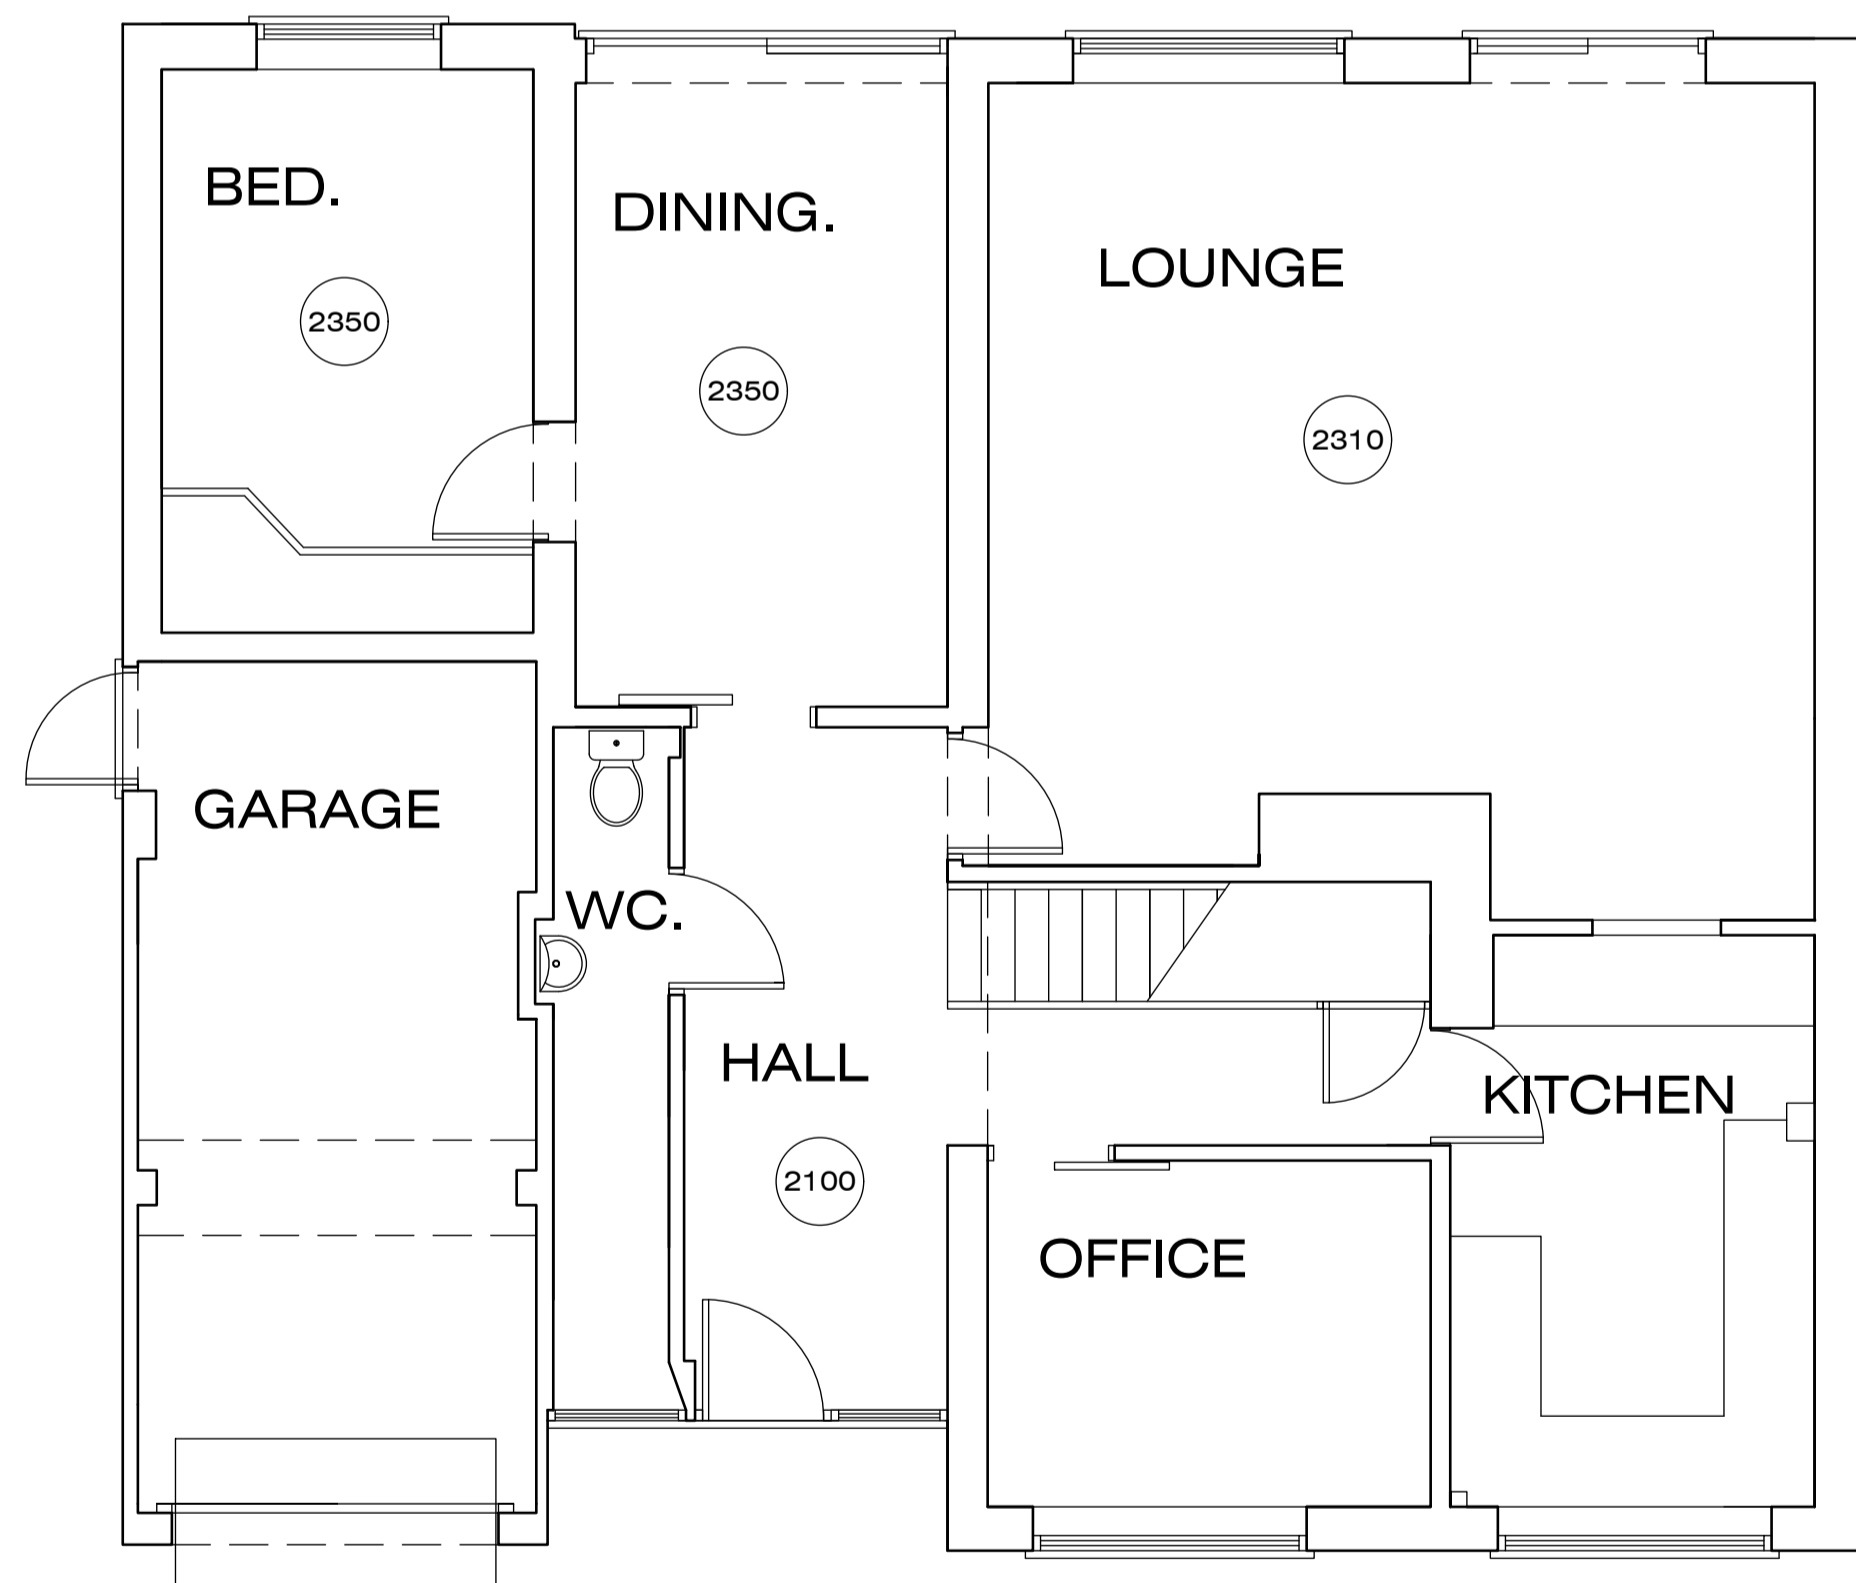

GROUND FLOOR



SITE LAYOUT



LOCATION PLAN



Greetwell Place - 2 Limekiln Way - Greetwell Road - Lincoln - LN2 4US

Project: PROPOSED SINGLE STOREY REAR EXTENSION
85, Wetherby Crescent, North Hykeham, Lincoln.

Client: Mr & Mrs Mayes

Scale @ A1: 1:50 / 1:100 / 1:500 / 1:1250
Date: Nov.23
Dwg No: 91/23/01

Plan: EXISTING

Revised: