


# East Middletack

# The Birks

SITE LAYOUT PLAN  
SCALE 1:200

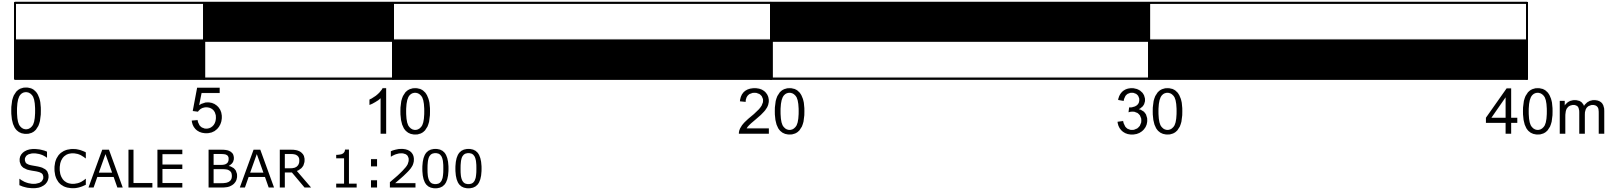

Client	Mr & Mrs A French.
Project	PROPOSED NEW GARAGE AT: EAST MIDDLETACK, TURRIFF, ABERDEENSHIRE, AB53 4HB.
Drawing	SITE LAYOUT PLAN
Scale	1:200
Date	NOVEMBER 2023
Dwg No.	AF/900/002
Rev	.