


SECTION A-A  
SCALE 1:50

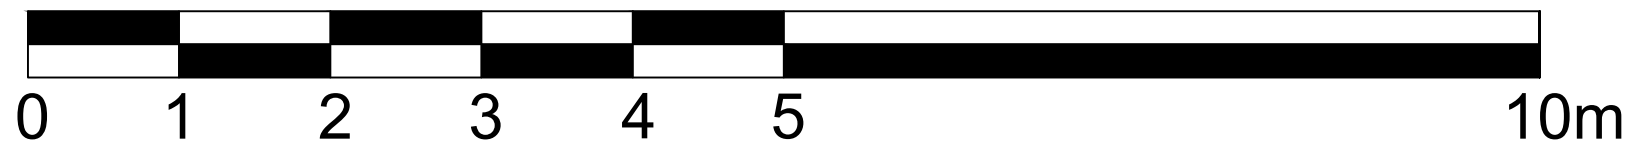

SCALE BAR 1:50

Client	Mr & Mrs A French.
Project	PROPOSED OUTBUILDING AT: EAST MIDDLETACK, TURRIFF, ABERDEENSHIRE, AB53 4HB.
Drawing	PROPOSED SECTION A-A
Scale	1:50
Date	NOVEMBER 2023
Drg No.	AF/900/008
Rev	.