


SITE LOCATION PLAN
SCALE 1:1000

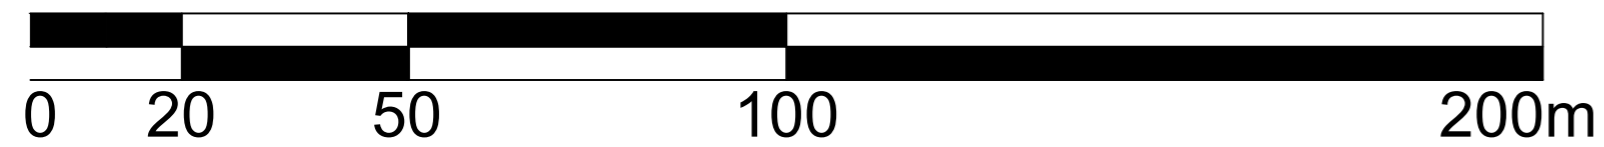

SCALE BAR 1:1000



SITE LOCATION PLAN
SCALE: N.T.S

Client	Mr & Mrs A French.		
Project	PROPOSED NEW GARAGE AT: EAST MIDDLETACK, TURRIFF, ABERDEENSHIRE, AB53 4HB.		
Drawing	SITE LOCATION PLAN		
Scale	Date	Dwg No.	Rev
1:1000 / N.T.S.	NOVEMBER 2023	AF/900/001	.