


MapServe®

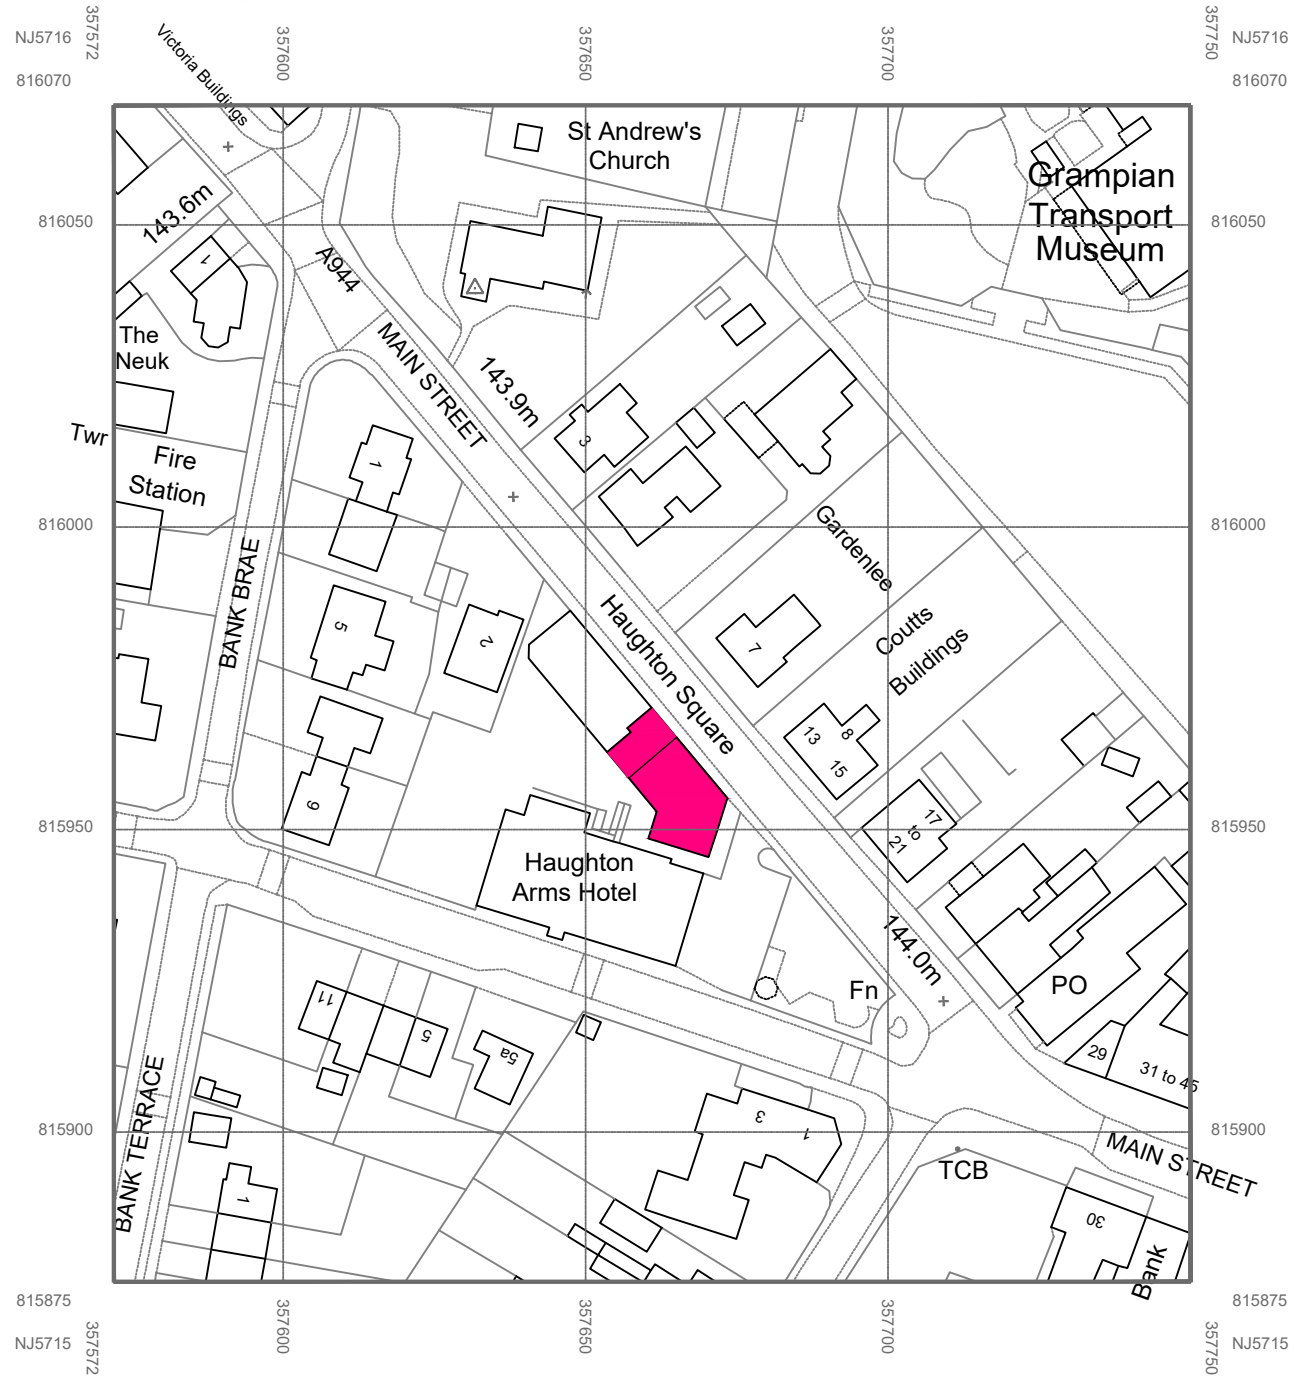

© Crown copyright 2023 Ordnance Survey 100053143

Rev	Revision Description	By	Date	Chkd	Date
-----	----------------------	----	------	------	------

Mike Strachan Architecture

Bankhead West Church, Midmar, Inverurie
Aberdeenshire AB51 7QB
Tel: 01330 833539 Mobile: 07919 091013
E-Mail: mjsarchitecture@btinternet.com
Web: www.mikestrachanarchitecture.co.uk

Project	Proposed Alterations To Ex. Premises Youngsmile Dental Care Houghton Square Main Street Alford AB33 8DW
Client	Youngsmile Dental Care

Drawing Title
Planning Submission - Location Plan

C:\Users\MJS-architecture\Documents\CAD logo .JPEG.JPG	Drawn MJS	Date DECEMBER-2023
	Checked CJS	Date DECEMBER-2023
	Scale 1:1250/A3	
	Job No 2023013	Drawing No 02

This drawing is the property of Mike Strachan Architecture Ltd, and must not be reproduced or distributed without prior written authorisation from Mike Strachan Architecture Ltd.