


PROPOSED ALTERATIONS for JOHN and WENDY FLEMING
THE MILESTONE 90 STIRLING ROAD KILSYTH

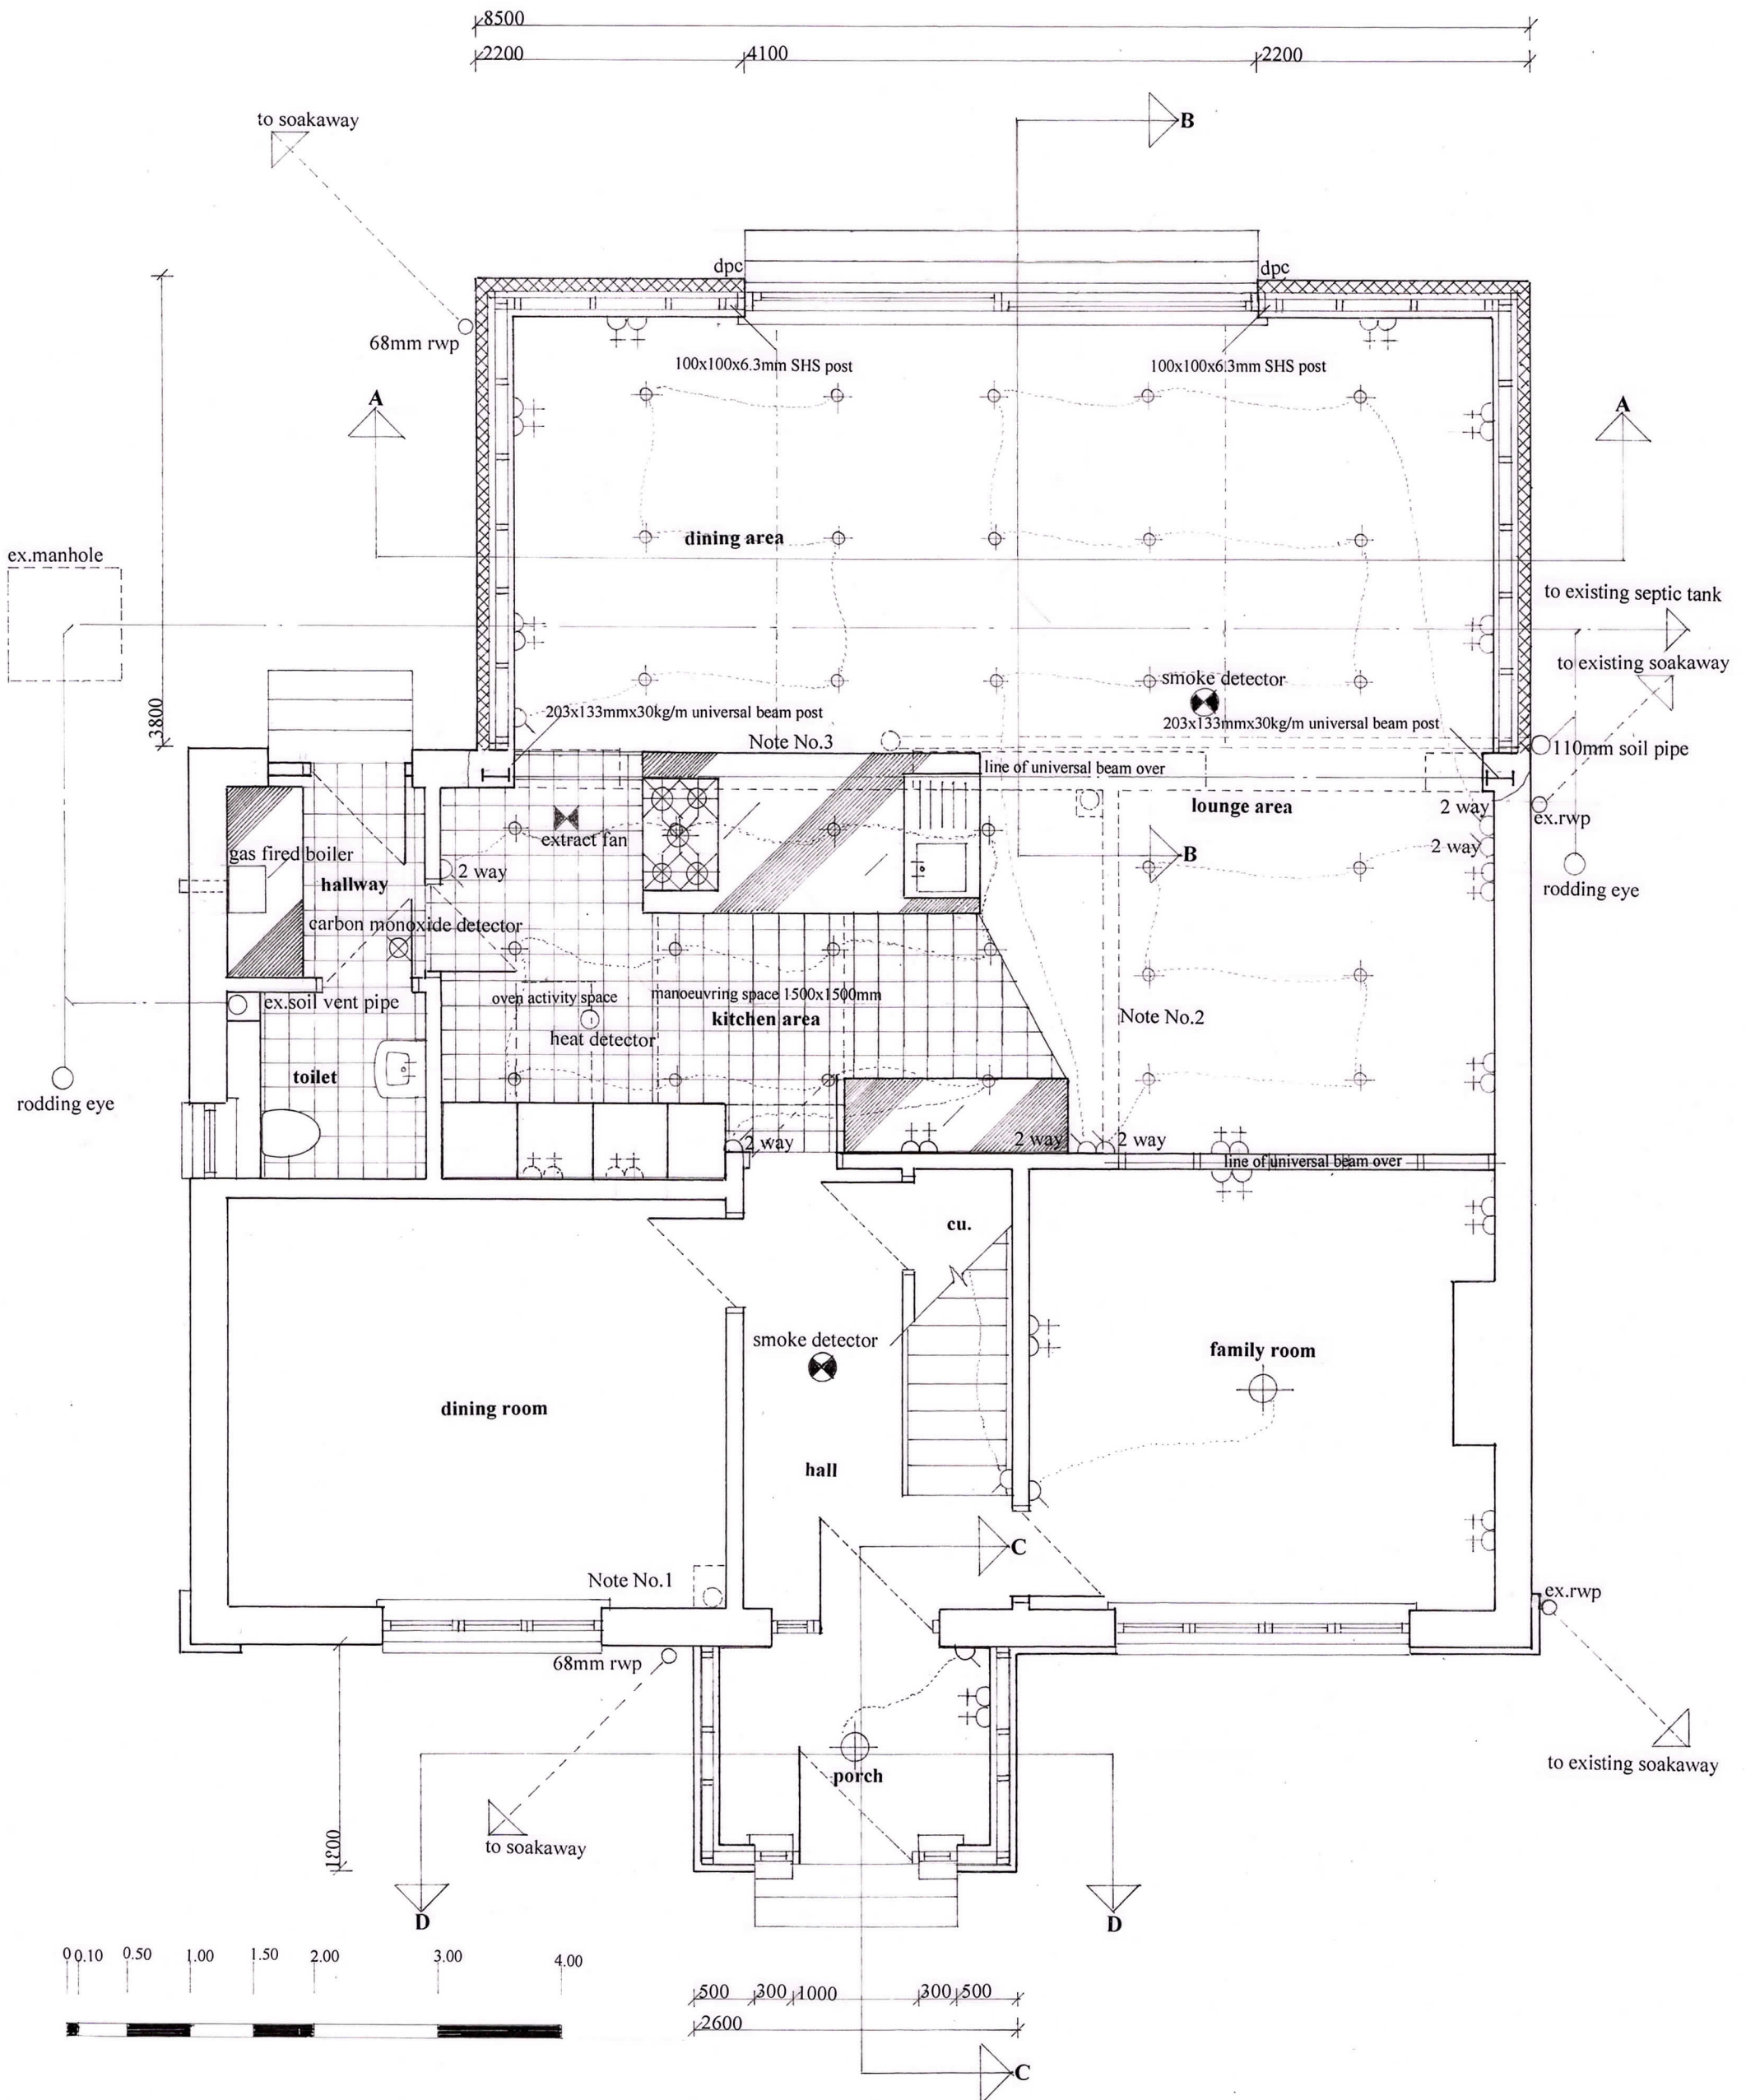

GROUND FLOOR PLAN as PROPOSED 1:50