


SIDE ELEVATION as EXISTING 1:50

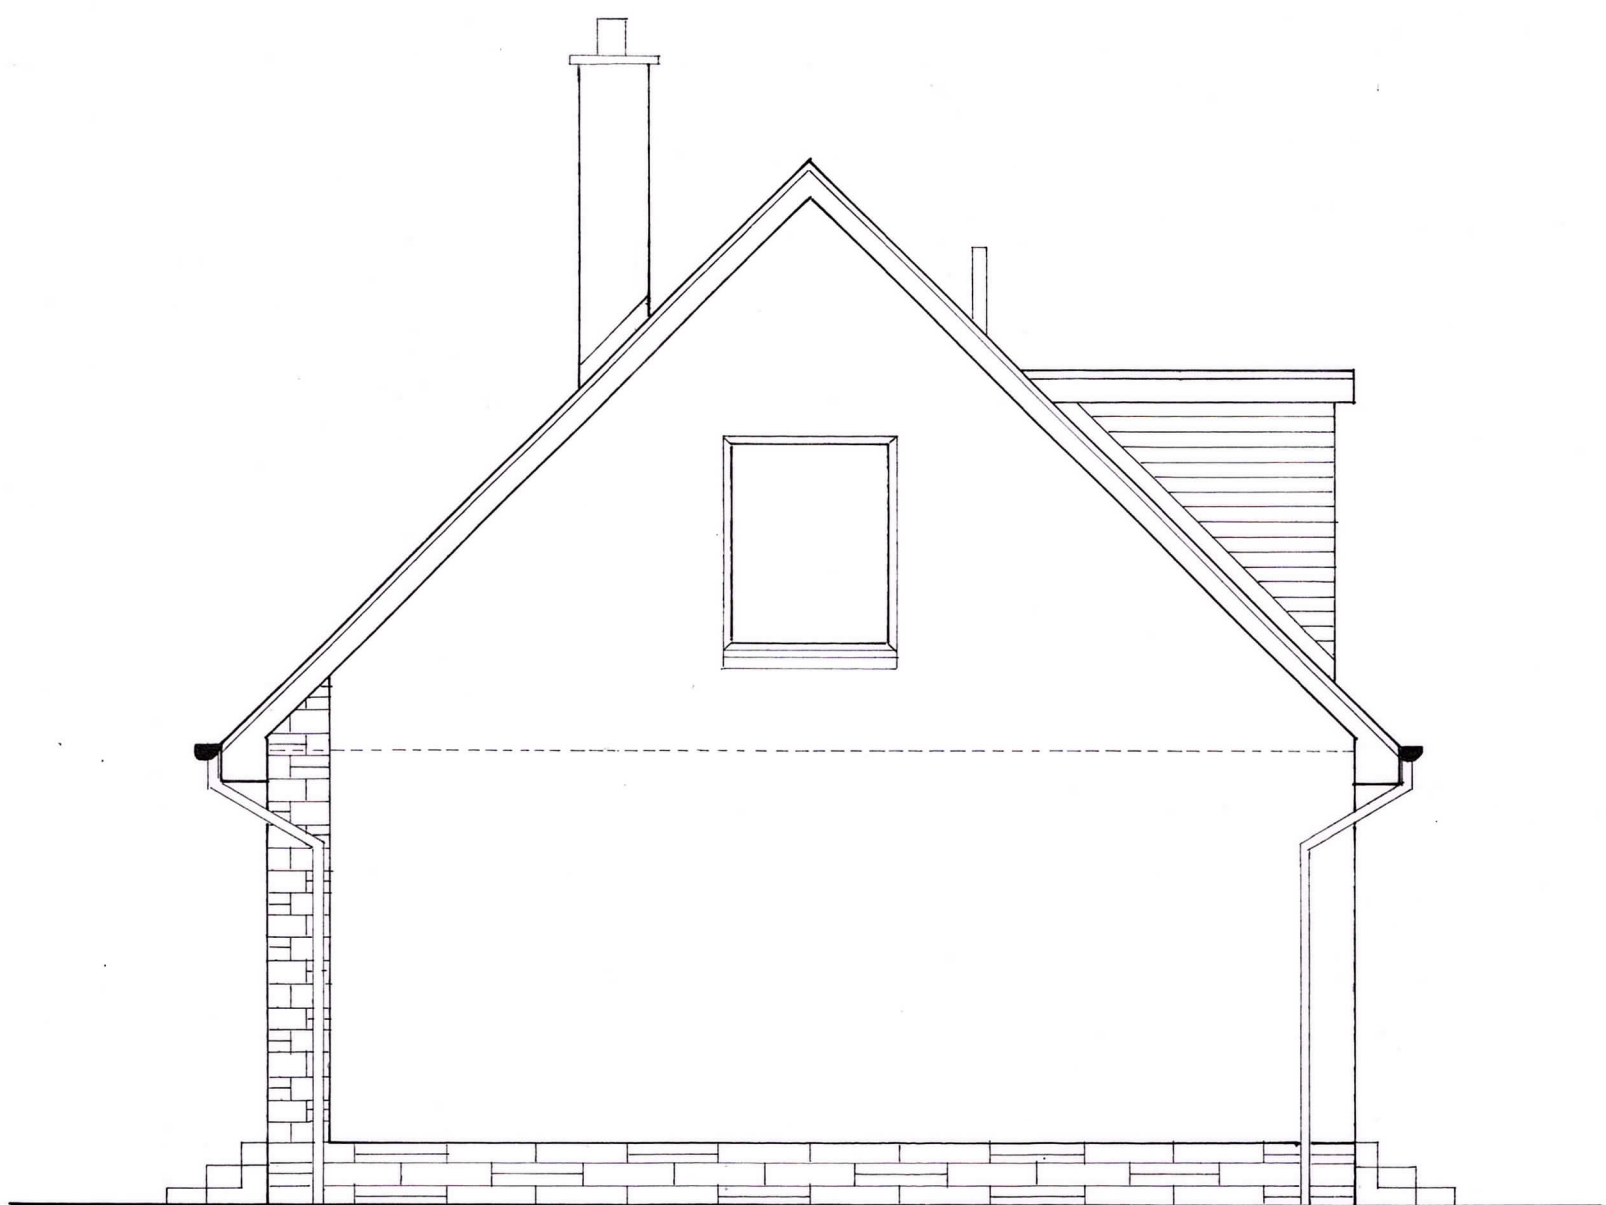

SIDE ELEVATION as EXISTING 1:50

0.0 0.10 0.50 1.00 1.50 2.00 3.00 4.00



PROPOSED ALTERATIONS for JOHN and WENDY FLEMING
THE MILESTONE 90 STIRLING ROAD KILSYTH