



**CROSS SECTION as EXSTING 1:50**

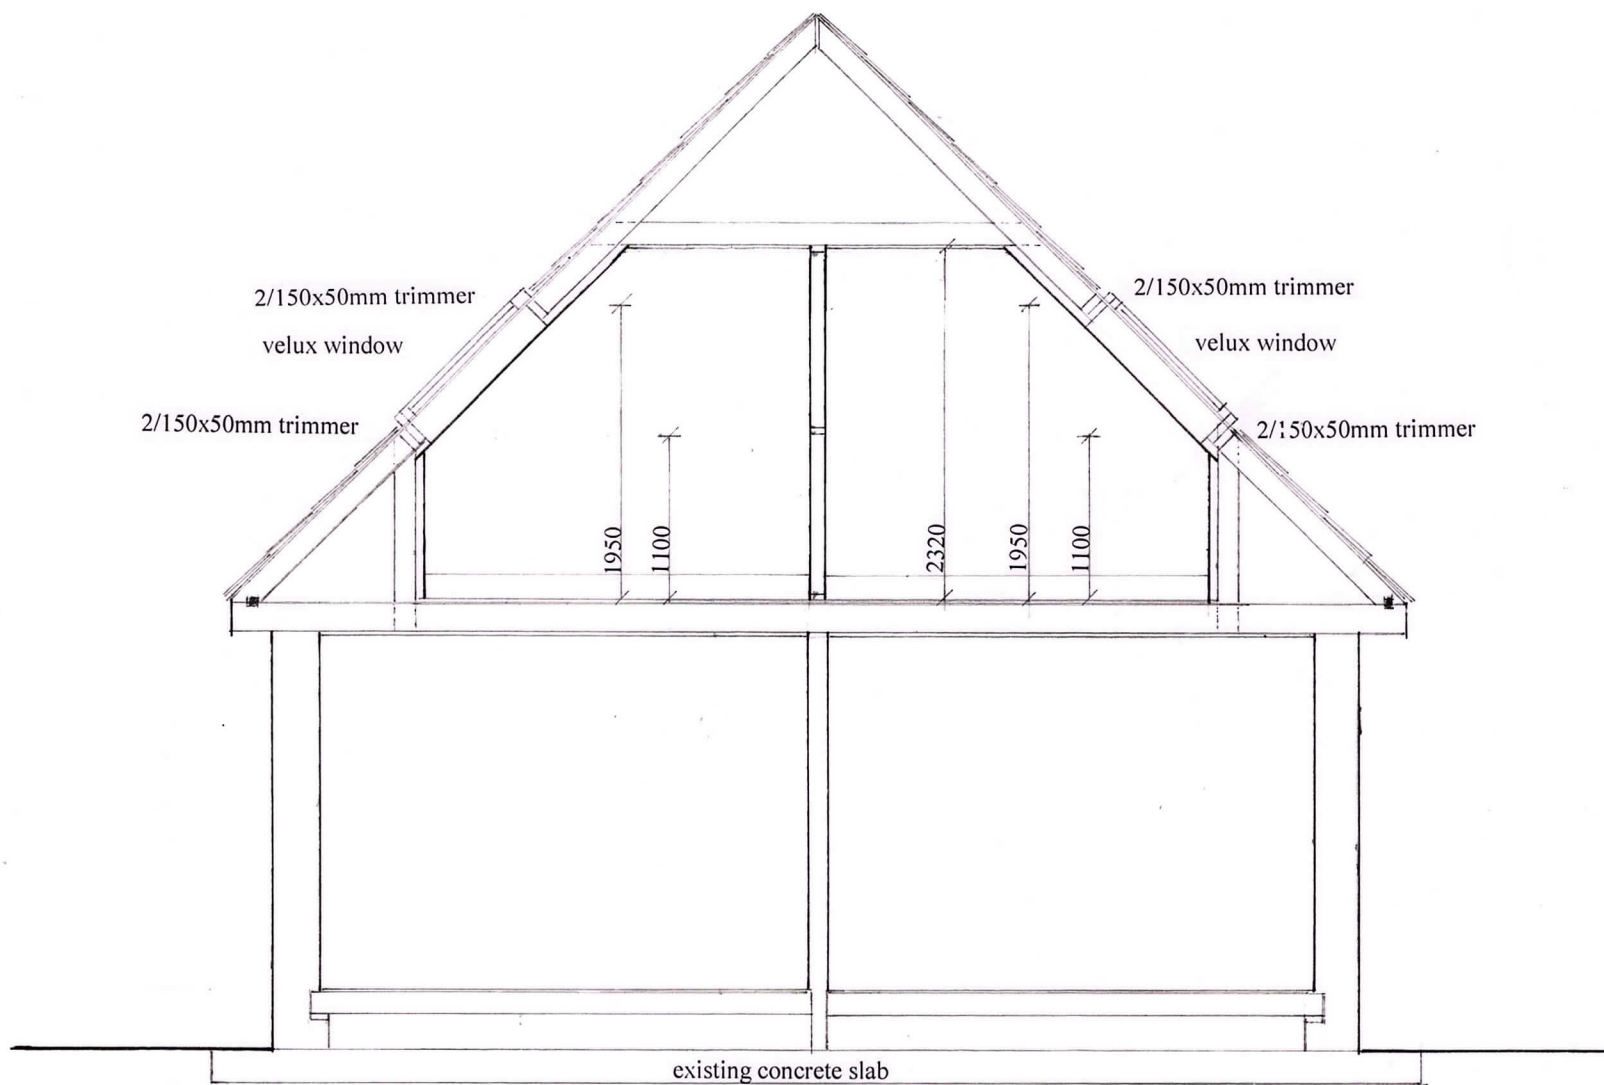

**CROSS SECTION as PROPOSED 1:50**

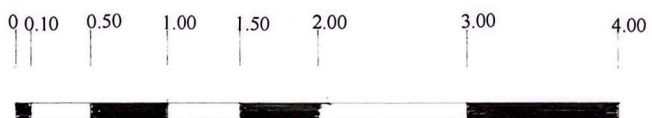

**PROPOSED ALTERATIONS for JOHN and WENDY FLEMING  
THE MILESTONE 90 STIRLING ROAD KILSYTH**