


Ground raised to be flush with existing driveway

Proposed Ground Floor

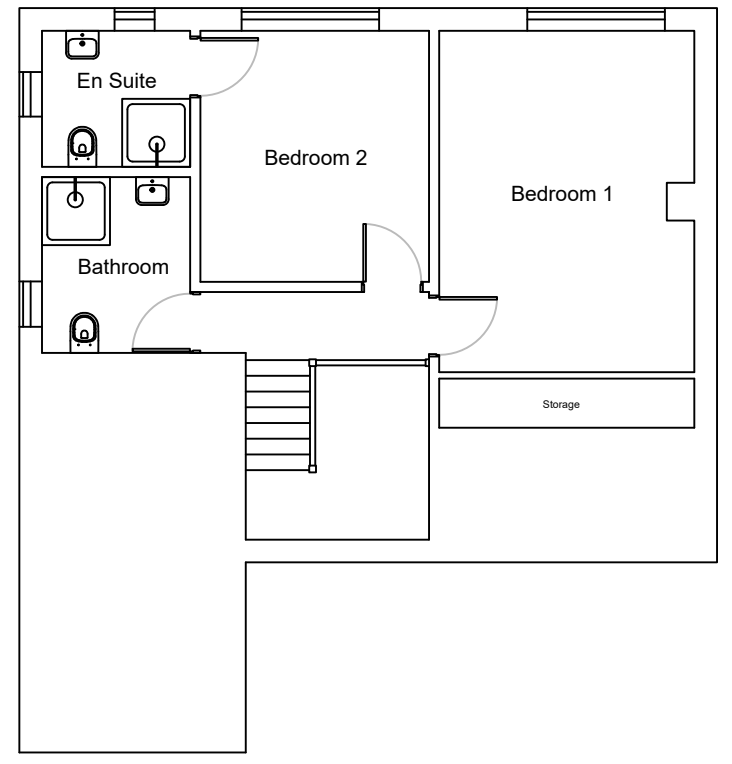

Proposed First Floor

10 Belmont Rise, Baildon
E & B Dearn

Proposed Plans

Dwg No: 2345.202
Revision: -
Scale: 1:100 @ A3
Date: Dec 2023



2 Westbourne Drive
Menston
Ilkley
LS29 6EL

+44 (0)7815 125 515
www.flinnarchitecture.com