






North

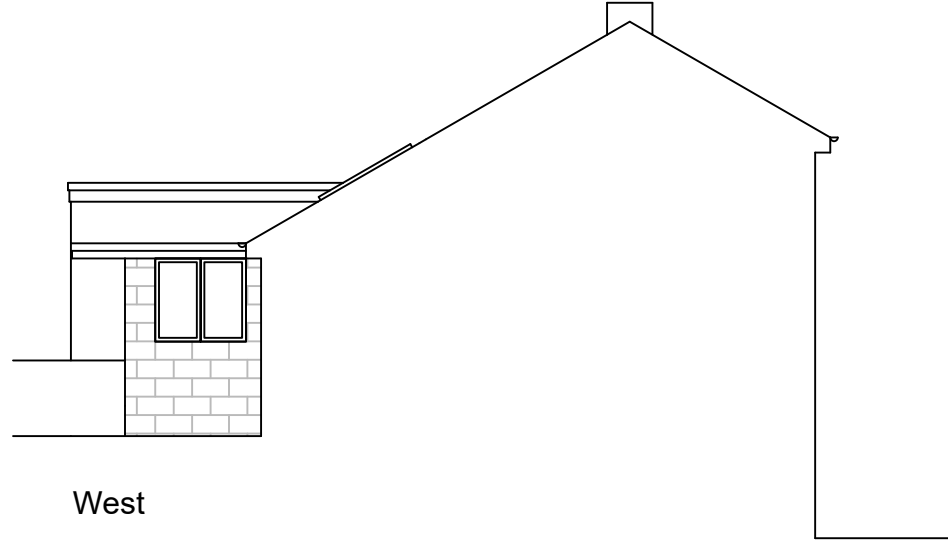

West

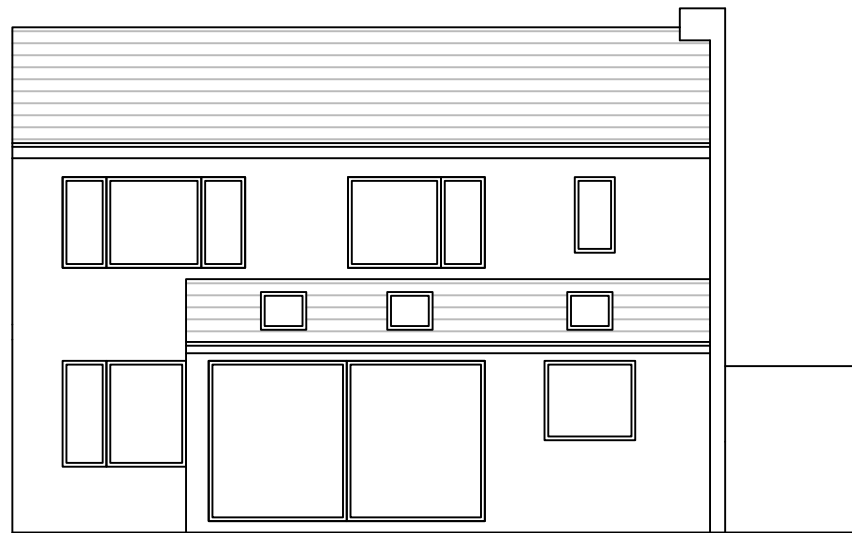

South

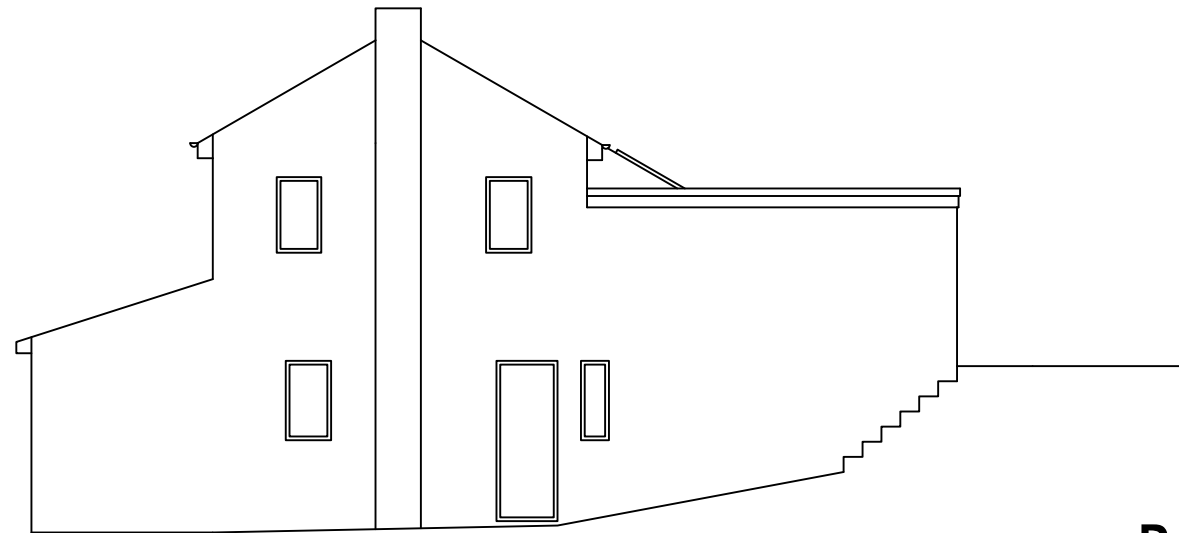

East

10 Belmont Rise, Baildon
E & B Dearn

Proposed Elevations

Dwg No: 2345.302
Revision: -
Scale: 1:100 @ A3
Date: Dec 2023



2 Westbourne Drive
Menston
Ilkley
LS29 6EL

+44 (0)7815 125 515
www.flinnarchitecture.com