


Section 10

1 : 100

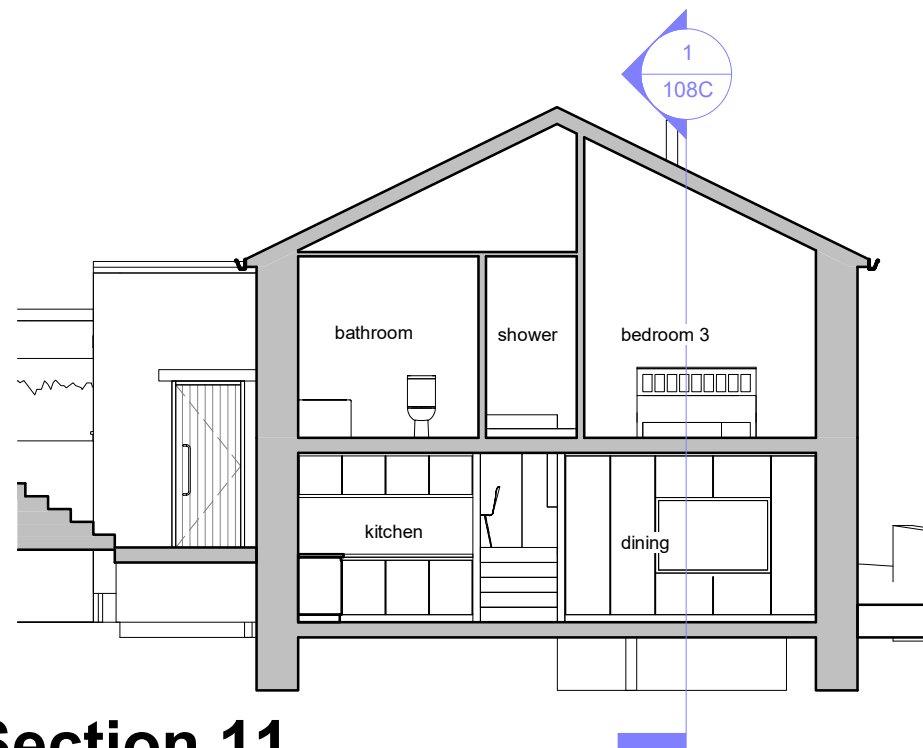

Section 11

1 : 100

1. DO NOT SCALE FROM THIS DRAWING - USE FIGURED DIMENSIONS ONLY
2. ALL DIMENSIONS IN MILLIMETRES (UNLESS OTHERWISE NOTED) AND TO BE VERIFIED ON SITE
2. READ IN CONJUNCTION WITH ALL OTHER CONSULTANT / SPECIALISTS DRAWINGS. REPORT ANY DISCREPANCIES BEFORE AFFECTED WORK COMMENCES
3. ALL SETTING OUT DIMENSIONS TO BE CHECKED ON SITE BY CONTRACTOR PRIOR TO WORK COMMENCING
4. ALL WORKS TO BE CARRIED OUT IN ACCORDANCE WITH CURRENT BUILDING REGULATIONS, PLANNING REQUIREMENTS AND CODES OF PRACTICE. MATERIALS USED TO COMPLY WITH CURRENT BRITISH STANDARDS
5. THIS DRAWING REMAINS COPYRIGHT OF ROOST ARCHITECTS. COPY/DISTRIBUTE ONLY WITH CONSENT OF ROOST ARCHITECTS

| Rev. | Date |
|--|---------------------|
| FOR INFORMATION | |
|  Roost Architects 8 Lister Street Ilkley LS29 9ET Tel: 0784 330 2678 www.roostarchitects.com | |
| Project Title The Barn Clough Bank Lane | |
| Drawing Title Proposed Sections | |
| Scale 1 : 100 | Original Size A3 |
| Date 25/07/22 | |
| Drawing Number 2022 - 040 - 108C | |